


TL 995 821

TM 026 821


TL 995 800

TM 026 800



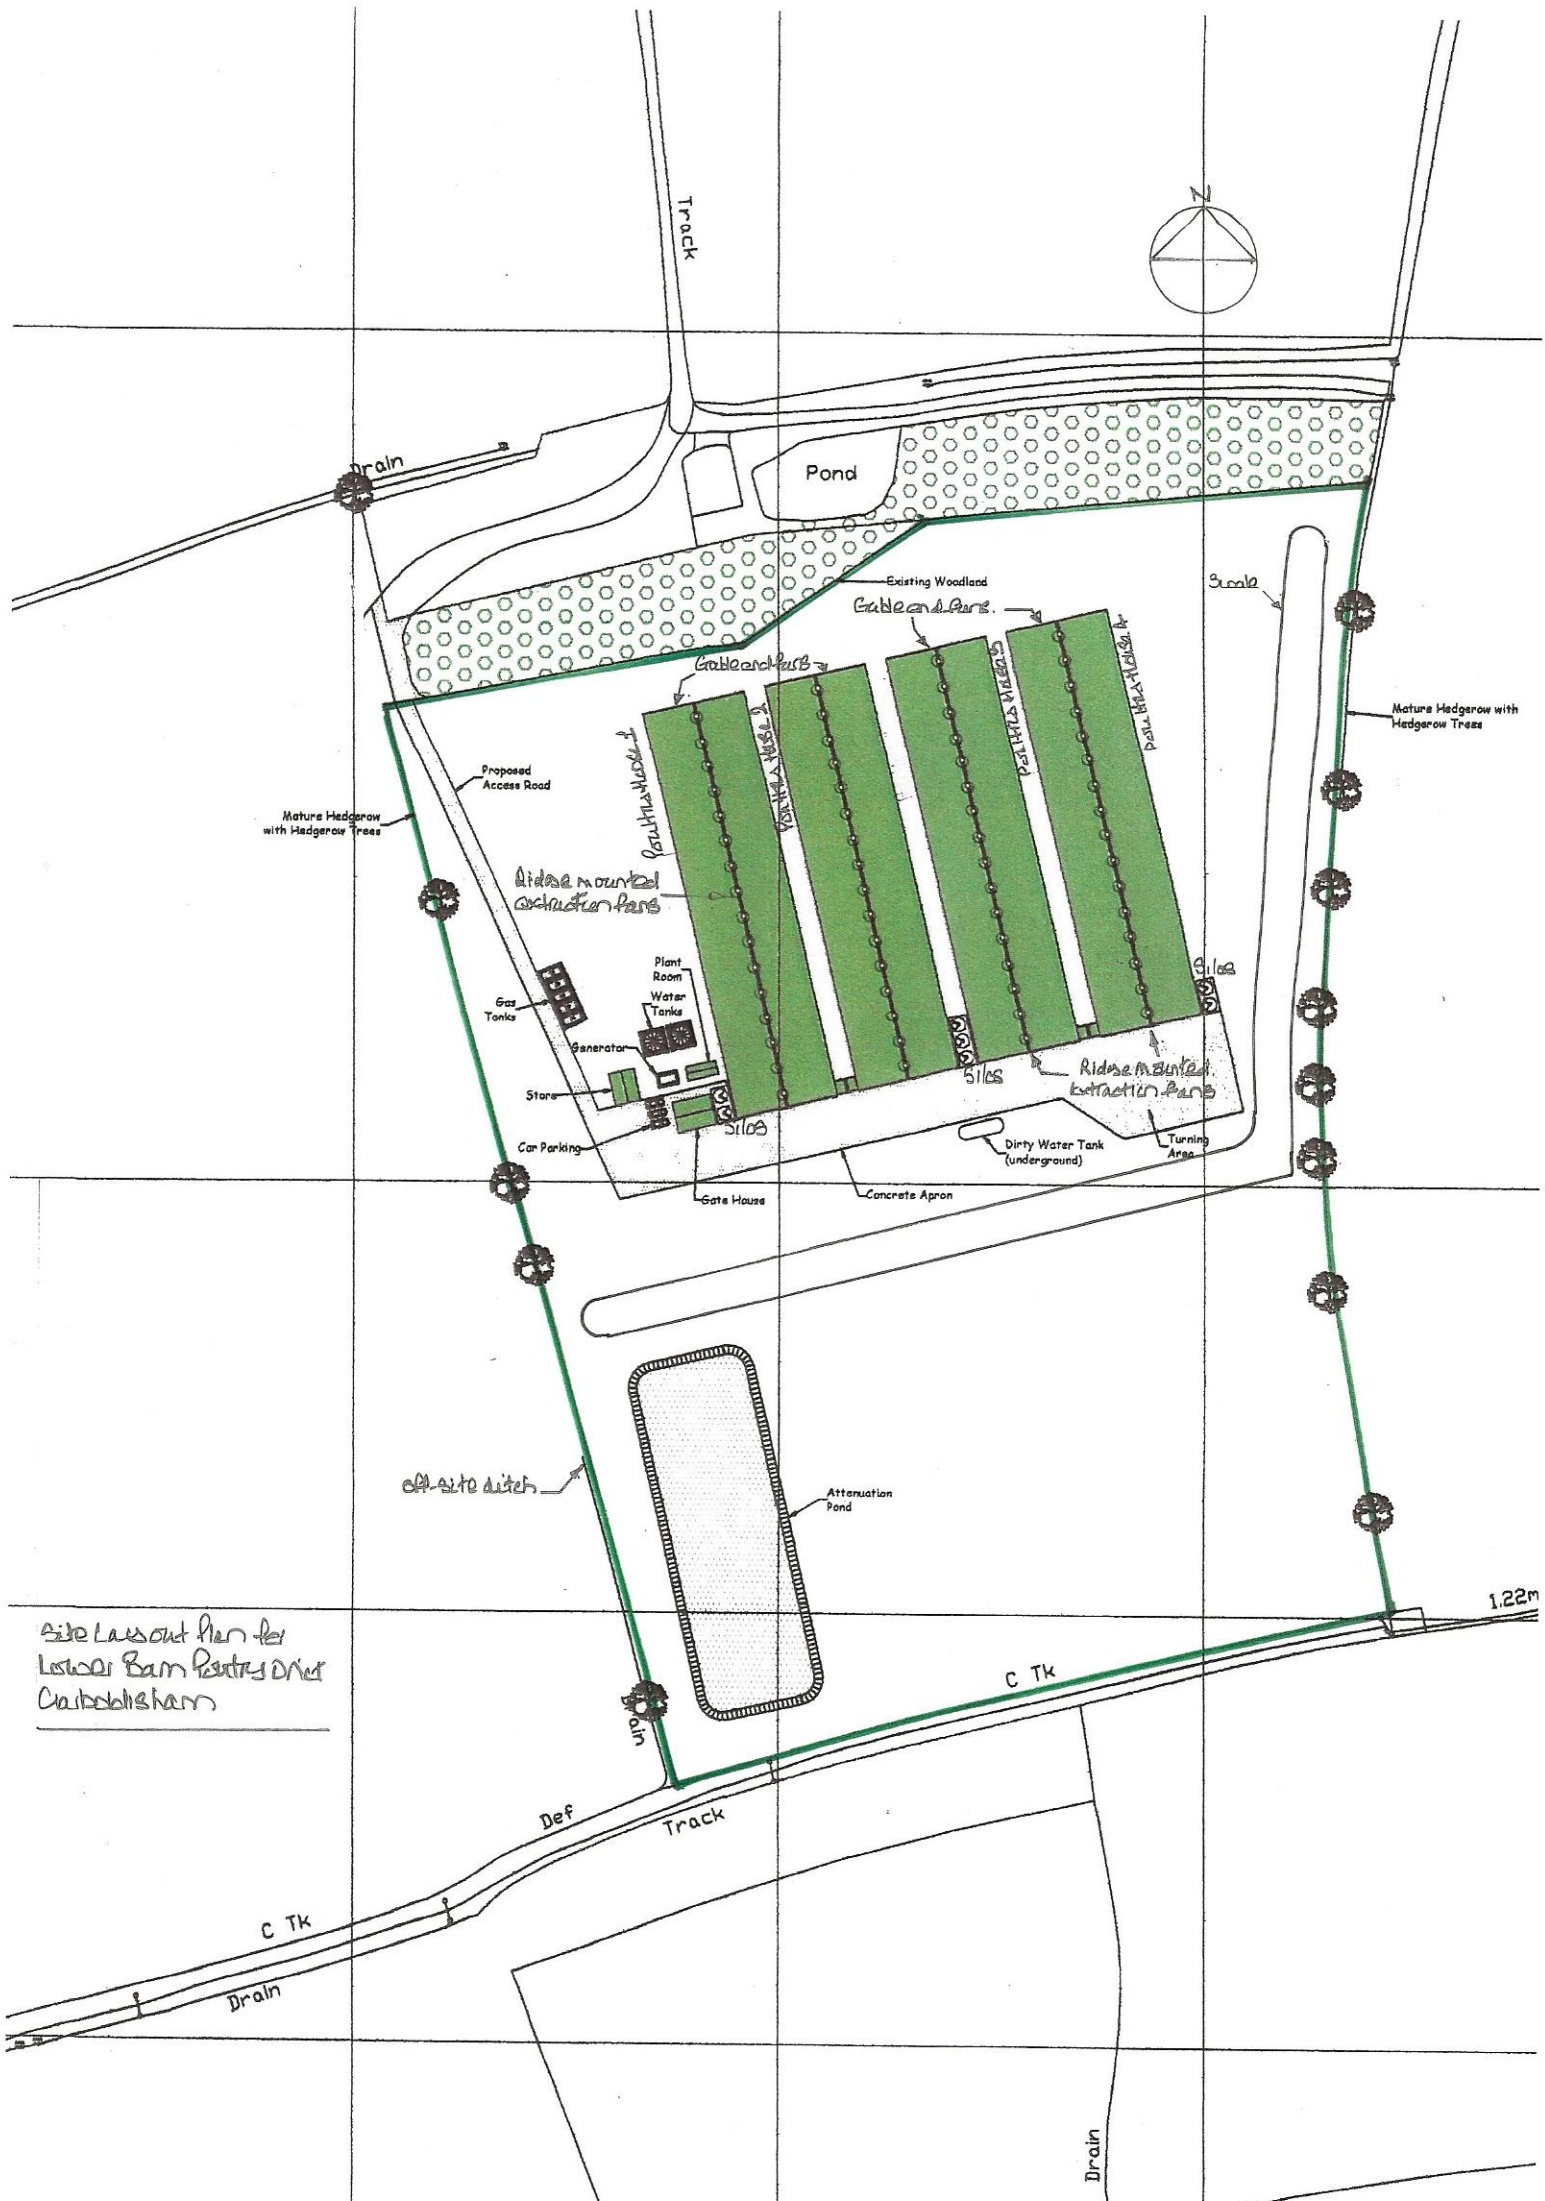



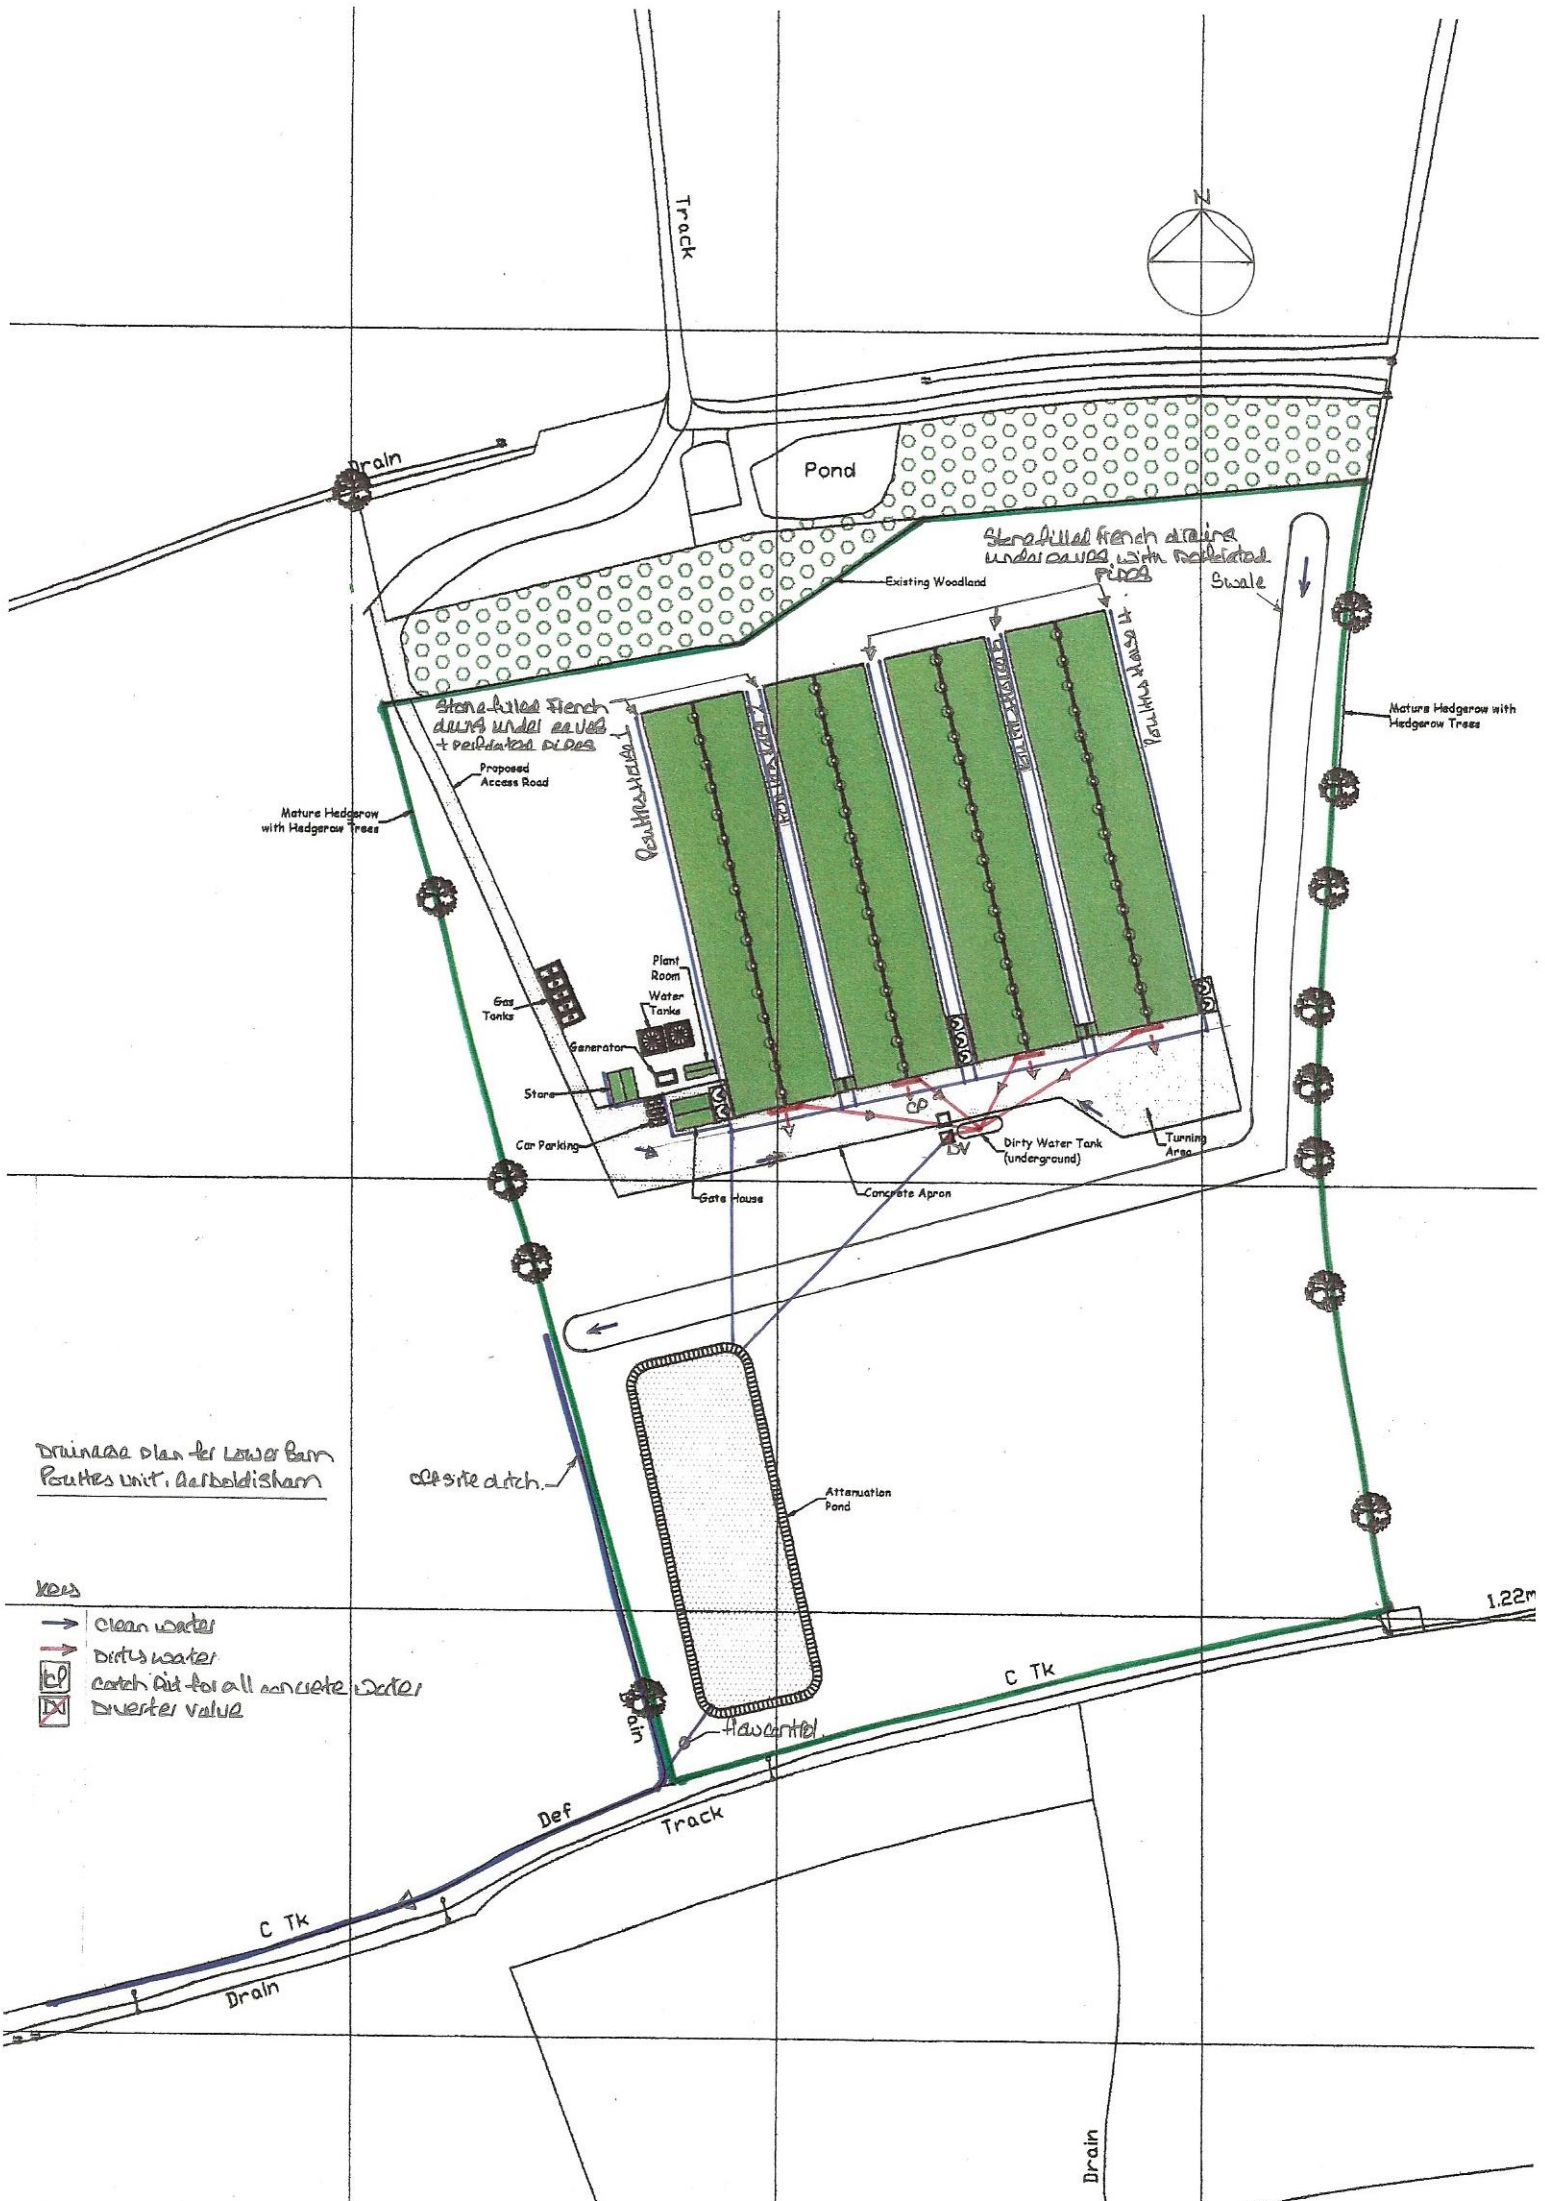

Site Layout Plan for  
Lower Barn Power Drive  
Chapelsham




Drainage plan for Lower Barn Poultry Unit, Aarboldisham

- KEYS**
-  Clean water
  -  Dirty water
  -  catch pit for all concrete water
  -  diverter valve

Track

Pond

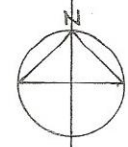

Stone-filled French drains underpaved with perforated pipes

Existing Woodland

Gully

Stone-filled French drains underpaved + perforated pipes

Proposed Access Road

Mature Hedgerow with Hedgerow Trees

Plant Room

Water Tanks

Gas Tanks

Generator

Store

Car Parking

Gate House

Concrete Apron

CP

DV

Dirty Water Tank (underground)

Turning Area

Mature Hedgerow with Hedgerow Trees

off-site ditch

Attenuation Pond

1.22m

C Tk

Drain

Def

Track

Hawthorn

C Tk

Drain

Drain