
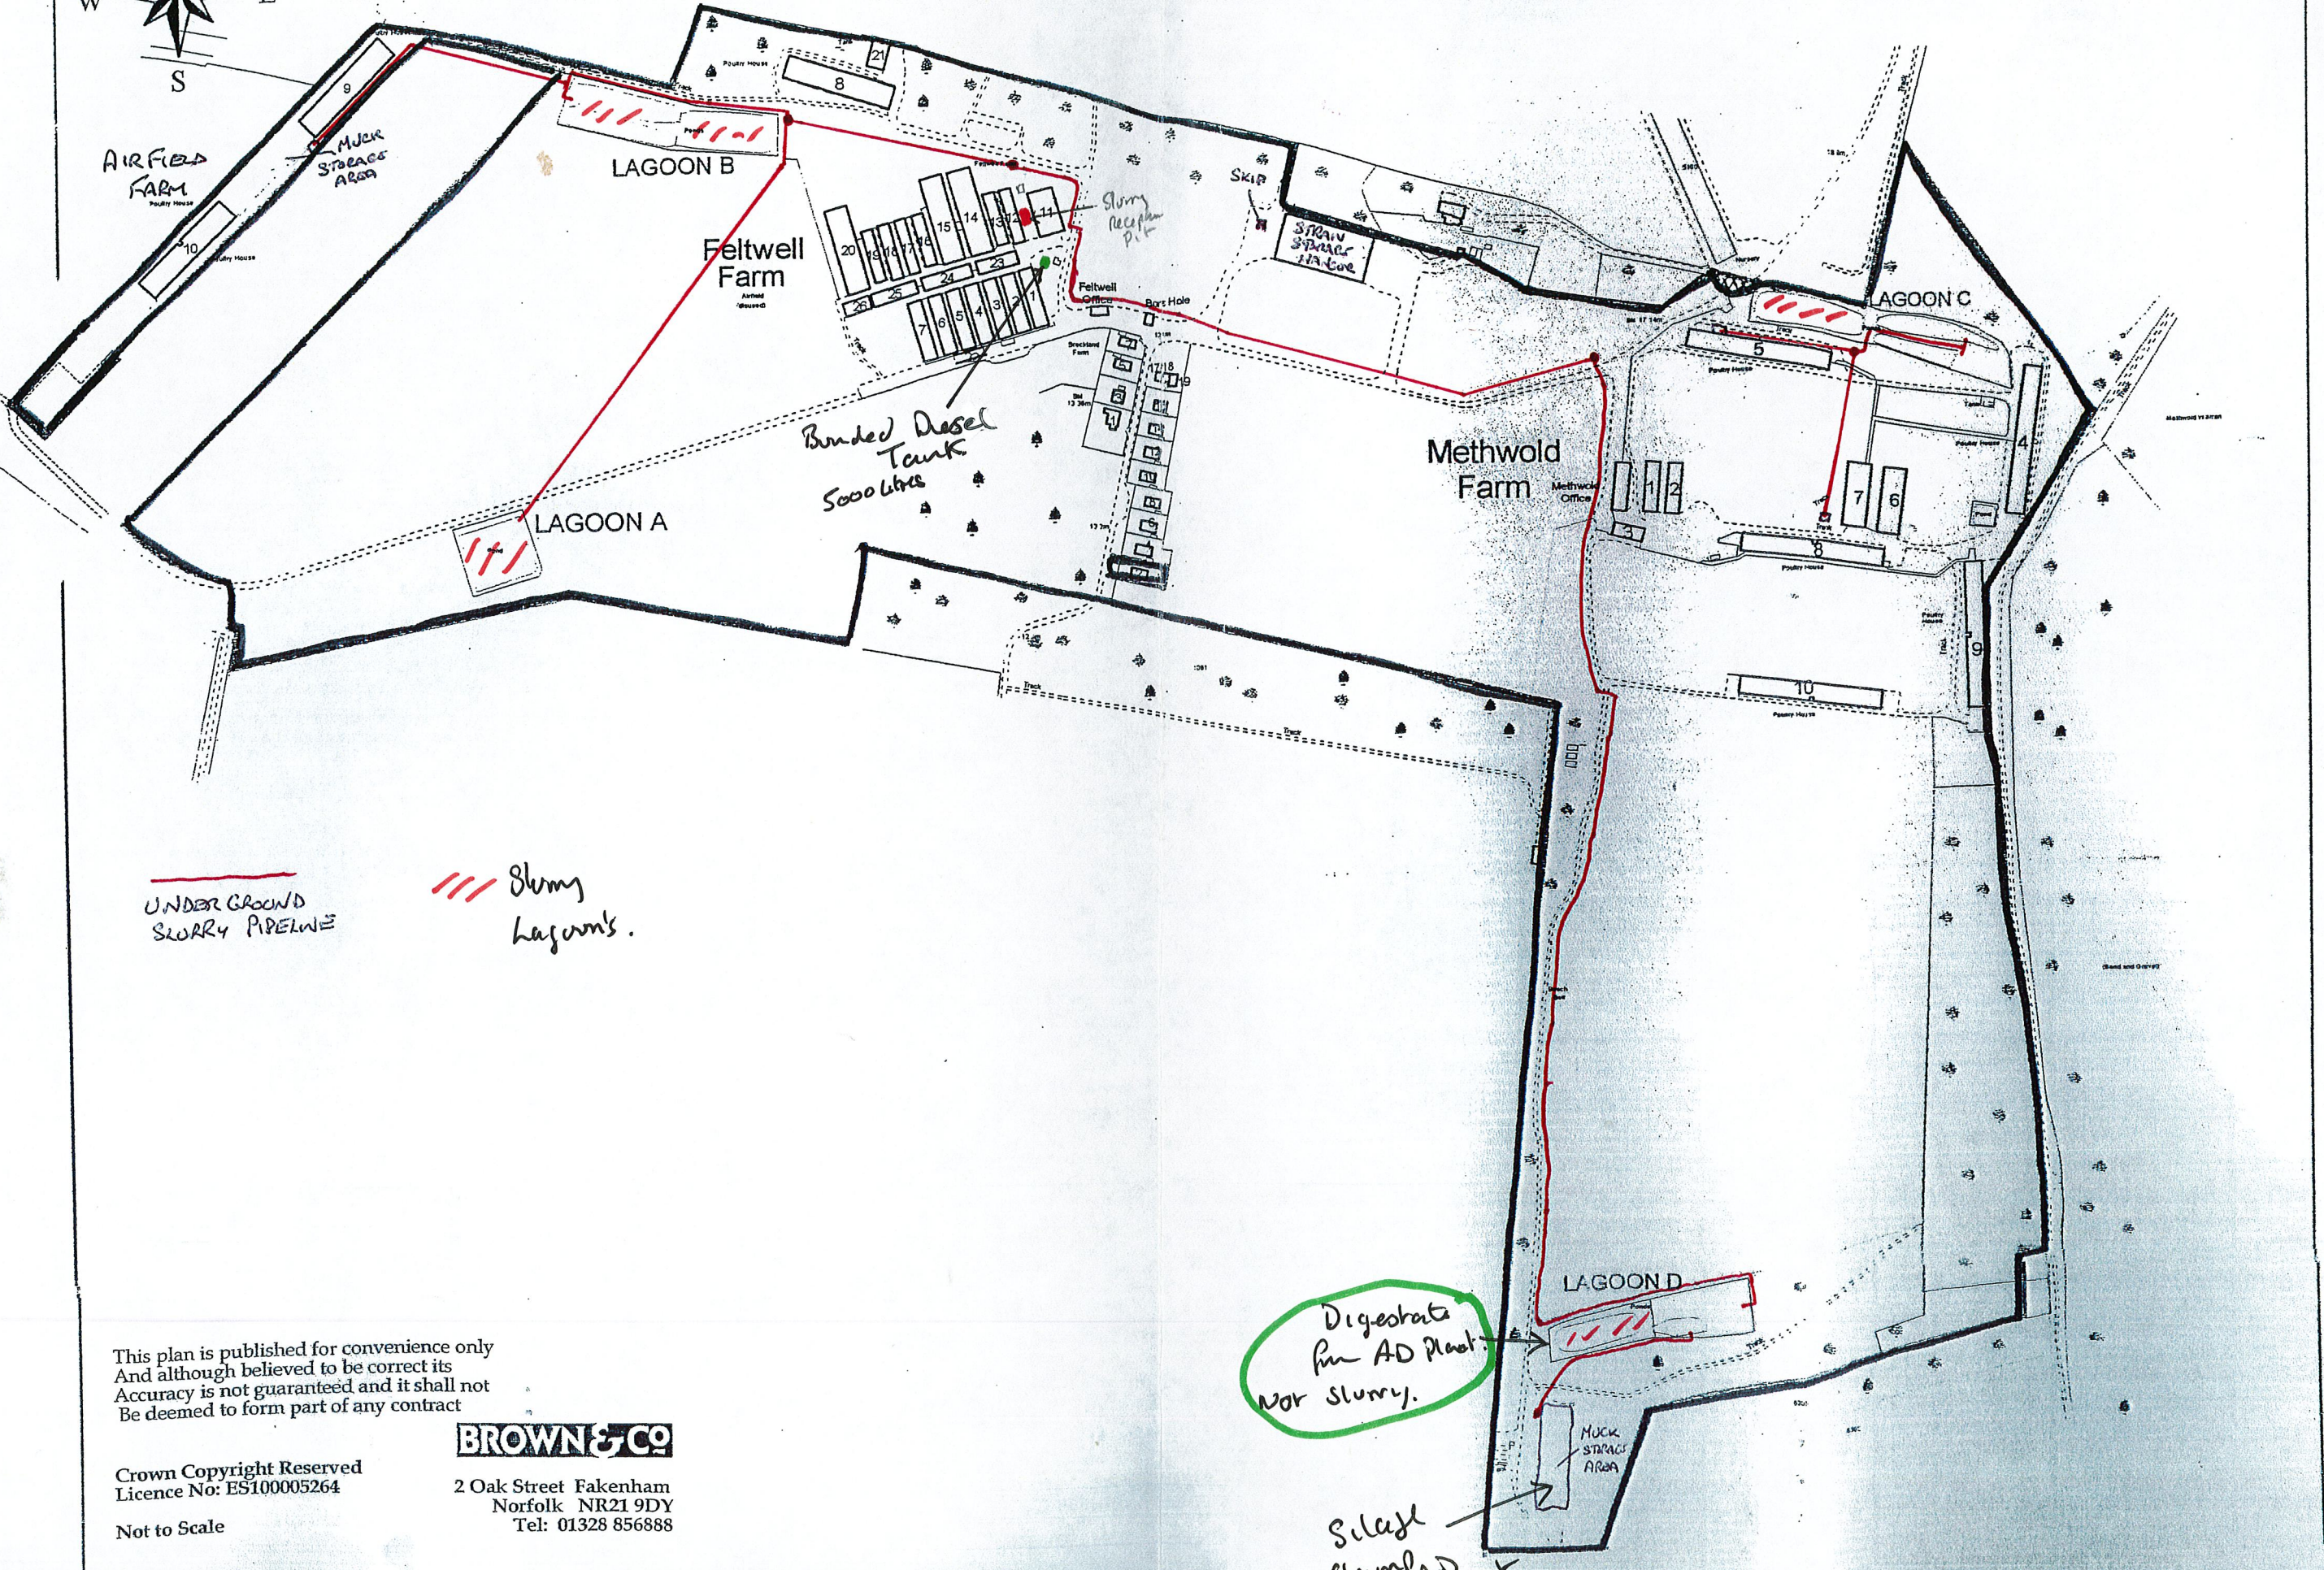


RS
Copy

Methwold Farm, Feltwell Farm & Airfield Farm, Methwold, Thetford, Norfolk IP26 4RJ

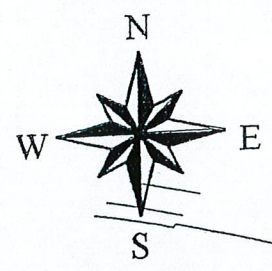

UNDERGROUND
SLURRY PIPELINE

Slurry
Lagoons.

This plan is published for convenience only
And although believed to be correct its
Accuracy is not guaranteed and it shall not
Be deemed to form part of any contract

Crown Copyright Reserved
Licence No: ES100005264
Not to Scale

BROWN & CO
2 Oak Street Fakenham
Norfolk NR21 9DY
Tel: 01328 856888

Digestate
from AD plant -
Not slurry.

Silage
clamp AD plant