




**Notes:**  
 This document is the property of David Trundley Design Services Ltd and may not be reissued, loaned or copied in part or in whole without written permission © 2020.  
 All dimensions are in millimetres unless stated otherwise.  
 It is recommended that information is not scaled off this drawing.  
 This drawing should be read in conjunction with all other relevant information, specifications & schedules.  
 If this drawing is received electronically it is the recipient's responsibility to print the document at the correct scale.  
 All dimensions to be checked on site prior to commencing work and any discrepancies to be advised immediately.

**CONSTRUCTION (Design & Management) REGULATIONS 2015:**  
 David Trundley Design Services Ltd are employed as 'Designer' and will provide information to those responsible for the 'Principal Designer' and to the client.

David Trundley Design Services Ltd are responsible for the 'Architectural' design of the elements included on this drawing only.

Architectural design has been carried out with due consideration for the safety during construction, occupation and maintenance of the finished structure.  
 The works contain no extraordinary hazards or risks that are not present during routine construction operations that would not readily be apparent to a competent contractor.

This information should be included as part of commencement of the Health and safety file for the project.

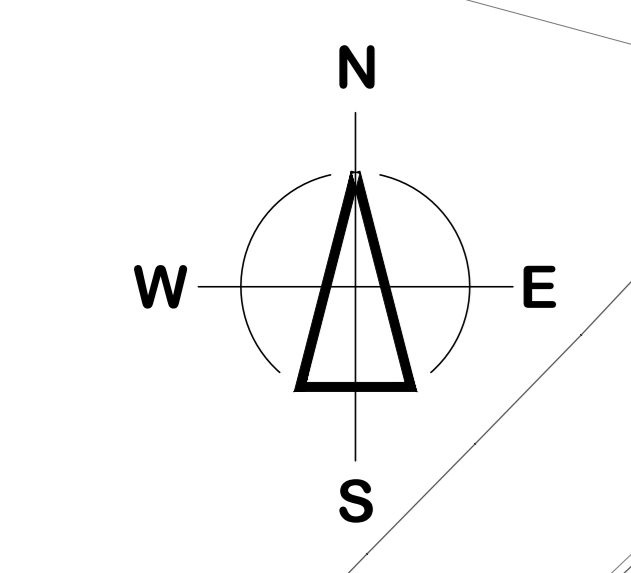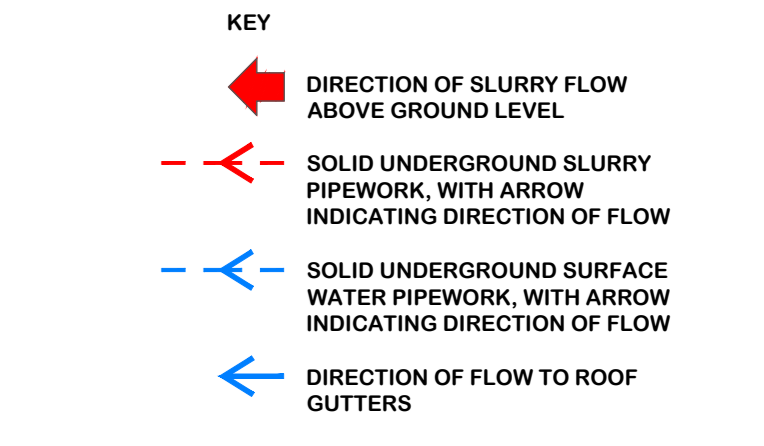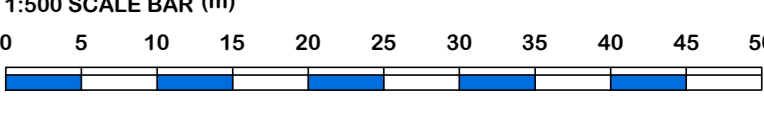

Rev	Date	Description
B	14-06-2024	REVISIONS REFERRED TO EAST AND WEST SIDES OF SW1 TO INCLUDE SOAKAWAY SW9 AND INFILTRATION BASIN SW9. SLURRY STORAGE LAGOON AND INFILTRATION BASIN SW9. ADDS CHEMICAL STORE AND CARCASS STORAGE AREA.
A	31-10-2023	REVISED SOAKAWAY SW9 FROM INFILTRATION CRATES TO BASIN. REVISED INFILTRATION CRATES SOAKAWAY SW9. FRENCH DRAIN SOAKAWAY SW11 RE-NUMBERED SW10.
0		ISSUE

**IPPC PERMIT**

**trundley**  
 DESIGN SERVICES  
 www.trundley.com

Salgate Barn  
 Nibleton Road  
 Tisbury, Wiltshire  
 SP24 4EY  
 Tel: 01553 617700  
 Fax: 01553 617874  
 Email: enquiries@trundley.com

**WAYLAND FARMS C/O BIDWELLS**  
 FELTWELL FARM  
 FELTWELL  
 NORFOLK  
 IP26 4RJ

**PIG FINISHING UNITS**

Drawing Title:  
**PROPOSED SITE LAYOUT PLAN INCLUDING DRAINAGE (ANNOTATED)**

Scale: 1:500 @ A0 Date: JUNE 2023 Drawn: NPG

Drawing Number: **20-L45-IP002B**

If this drawing is unsigned in the check box then the drawing is an unauthorised issue and should not be used for any purposes