
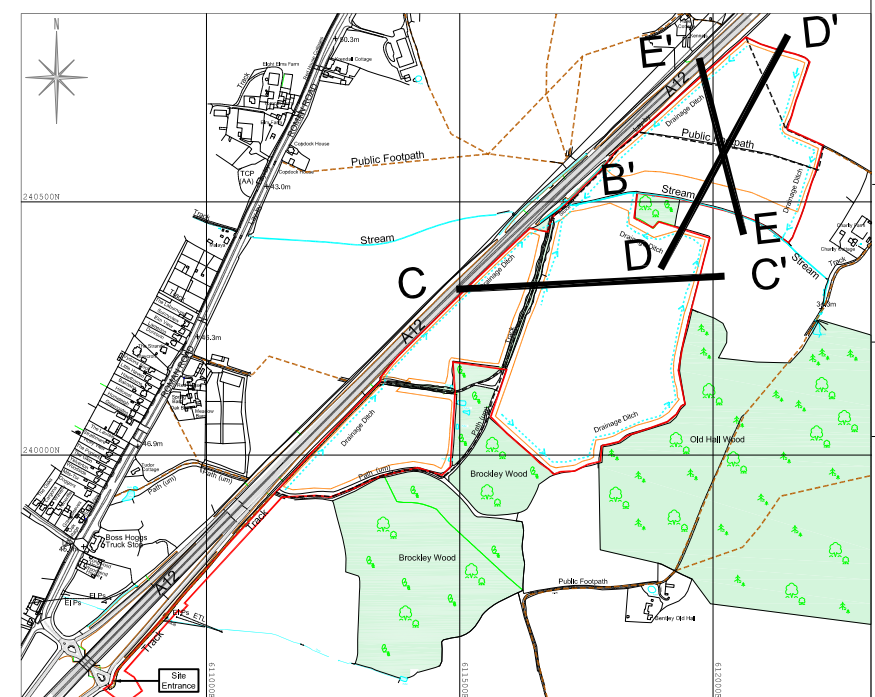
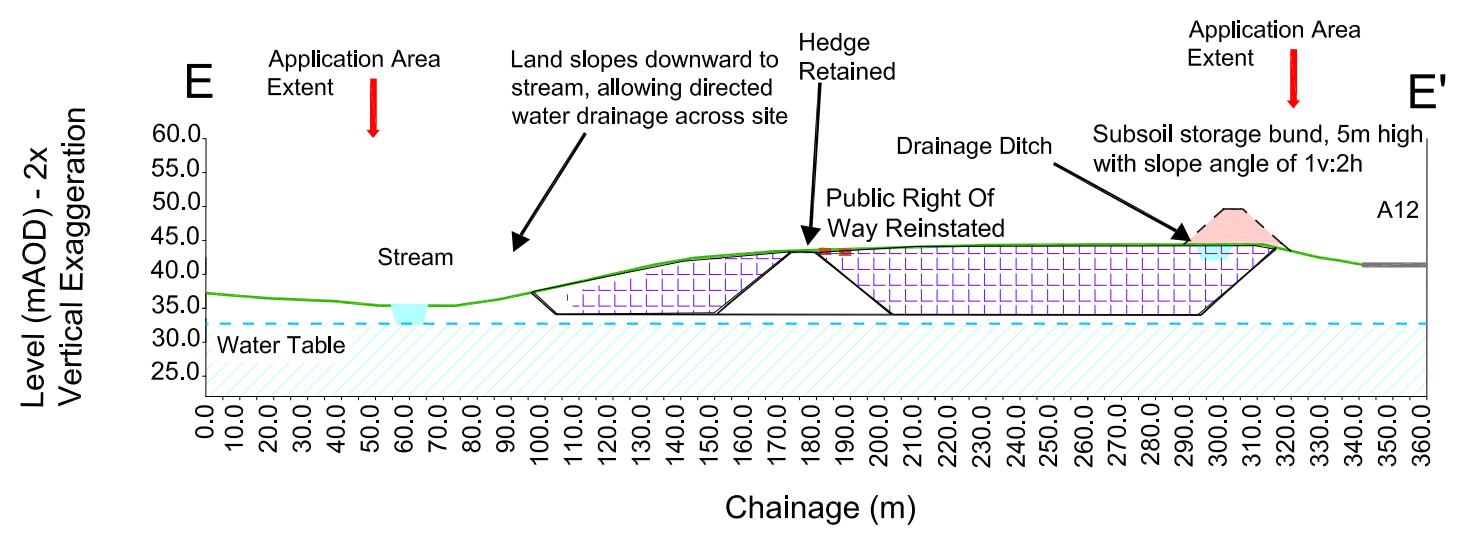
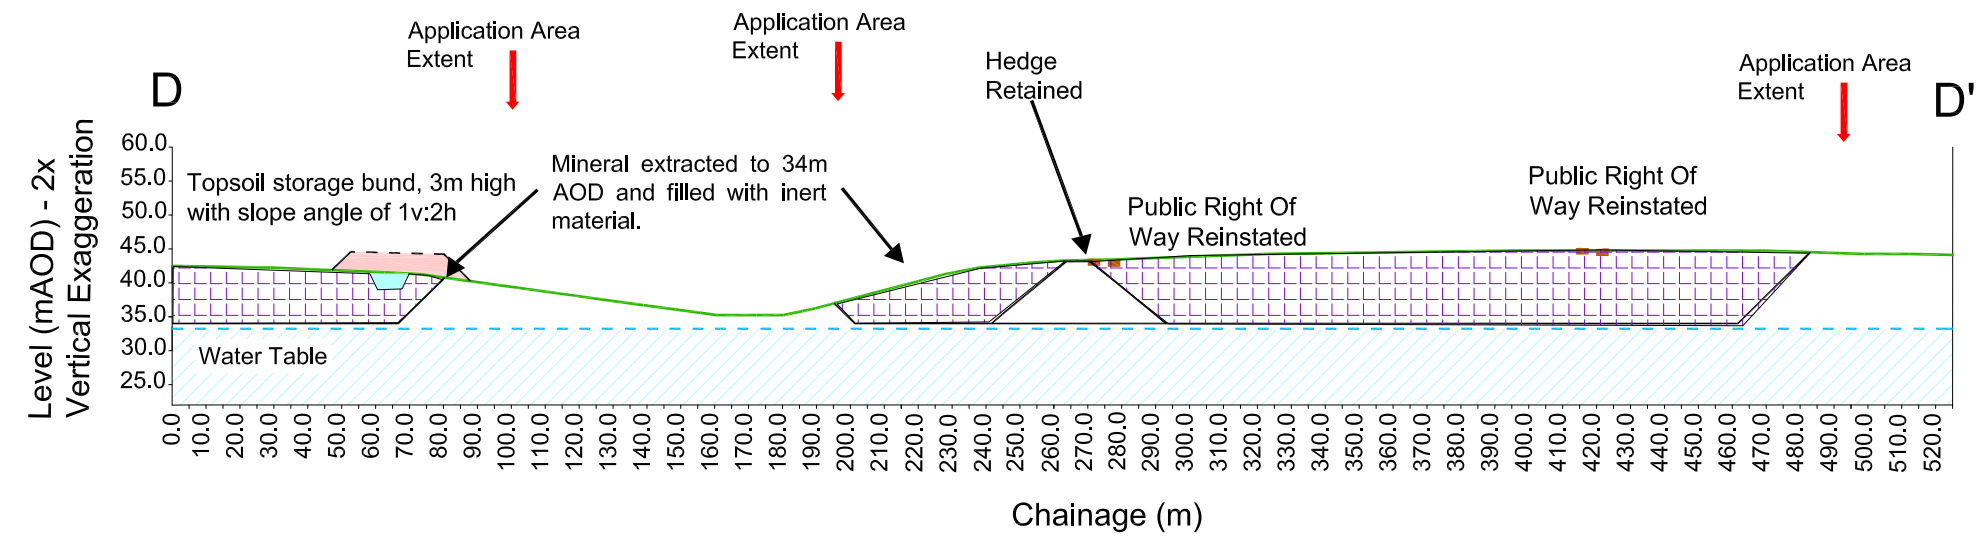


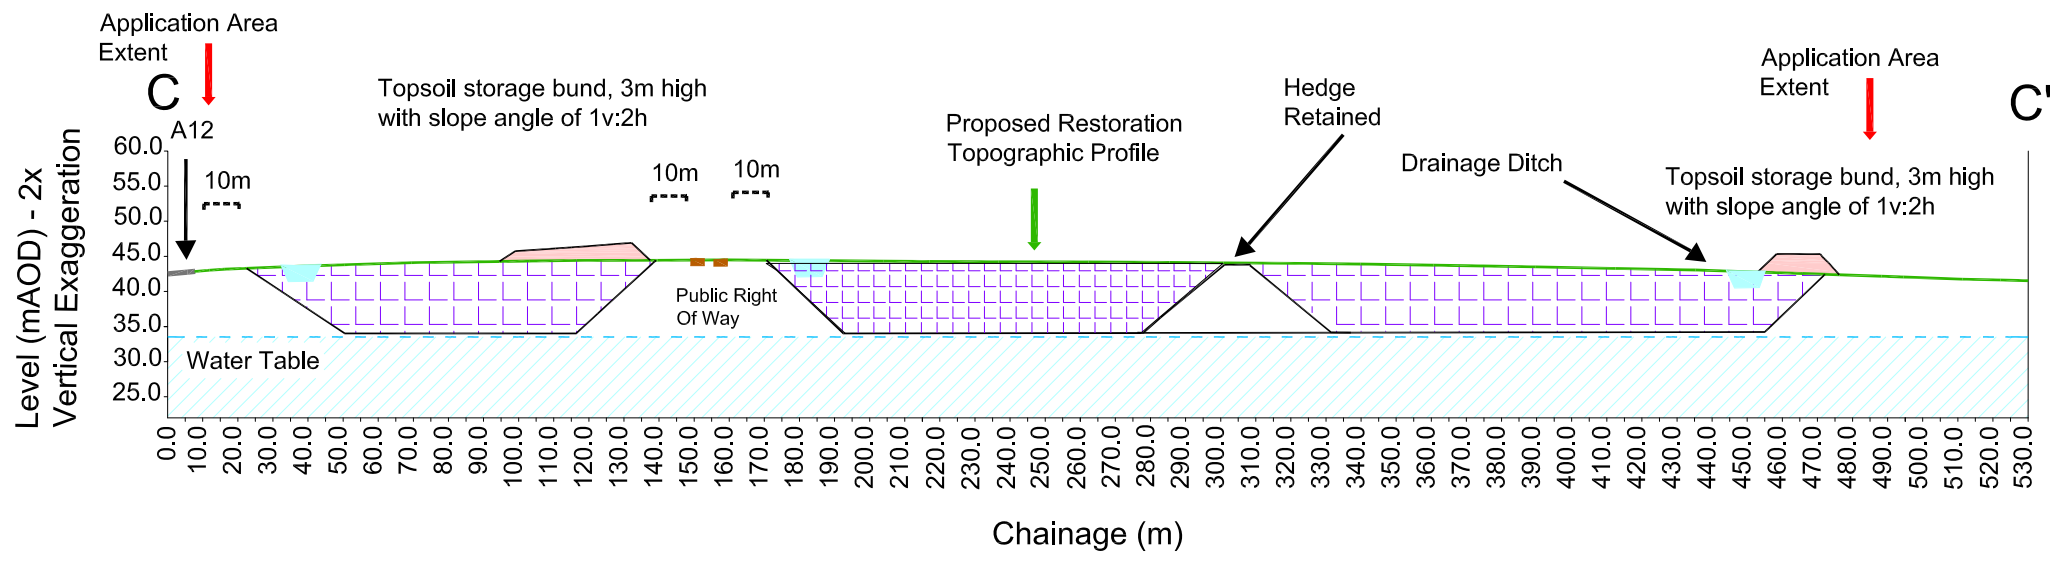

Key

- Application Area (35.7ha)
- Woodland
- Soil Storage Bunds
- As Raised Stockpile
- Water
- Inert Fill
- Public Rights of Way
- Drainage Ditches

Scale

Not to Scale

Site

Brockley Wood, Belstead

Project

Proposed Restoration Scheme

Title

BW23-10 Restoration X-sections (North) July 2023

File: BW23-10 Restoration X-sections (North).dwg

Project No. NWA/BWB/100

Drawn by: SJR Date: 20/07/2023

Brockley Wood Ventures Ltd.



1 Commercial Road, Keyworth, Nottingham NG12 5JS
Email: admin@greenfieldenviro.co.uk
Tel: 0115 937 2002