


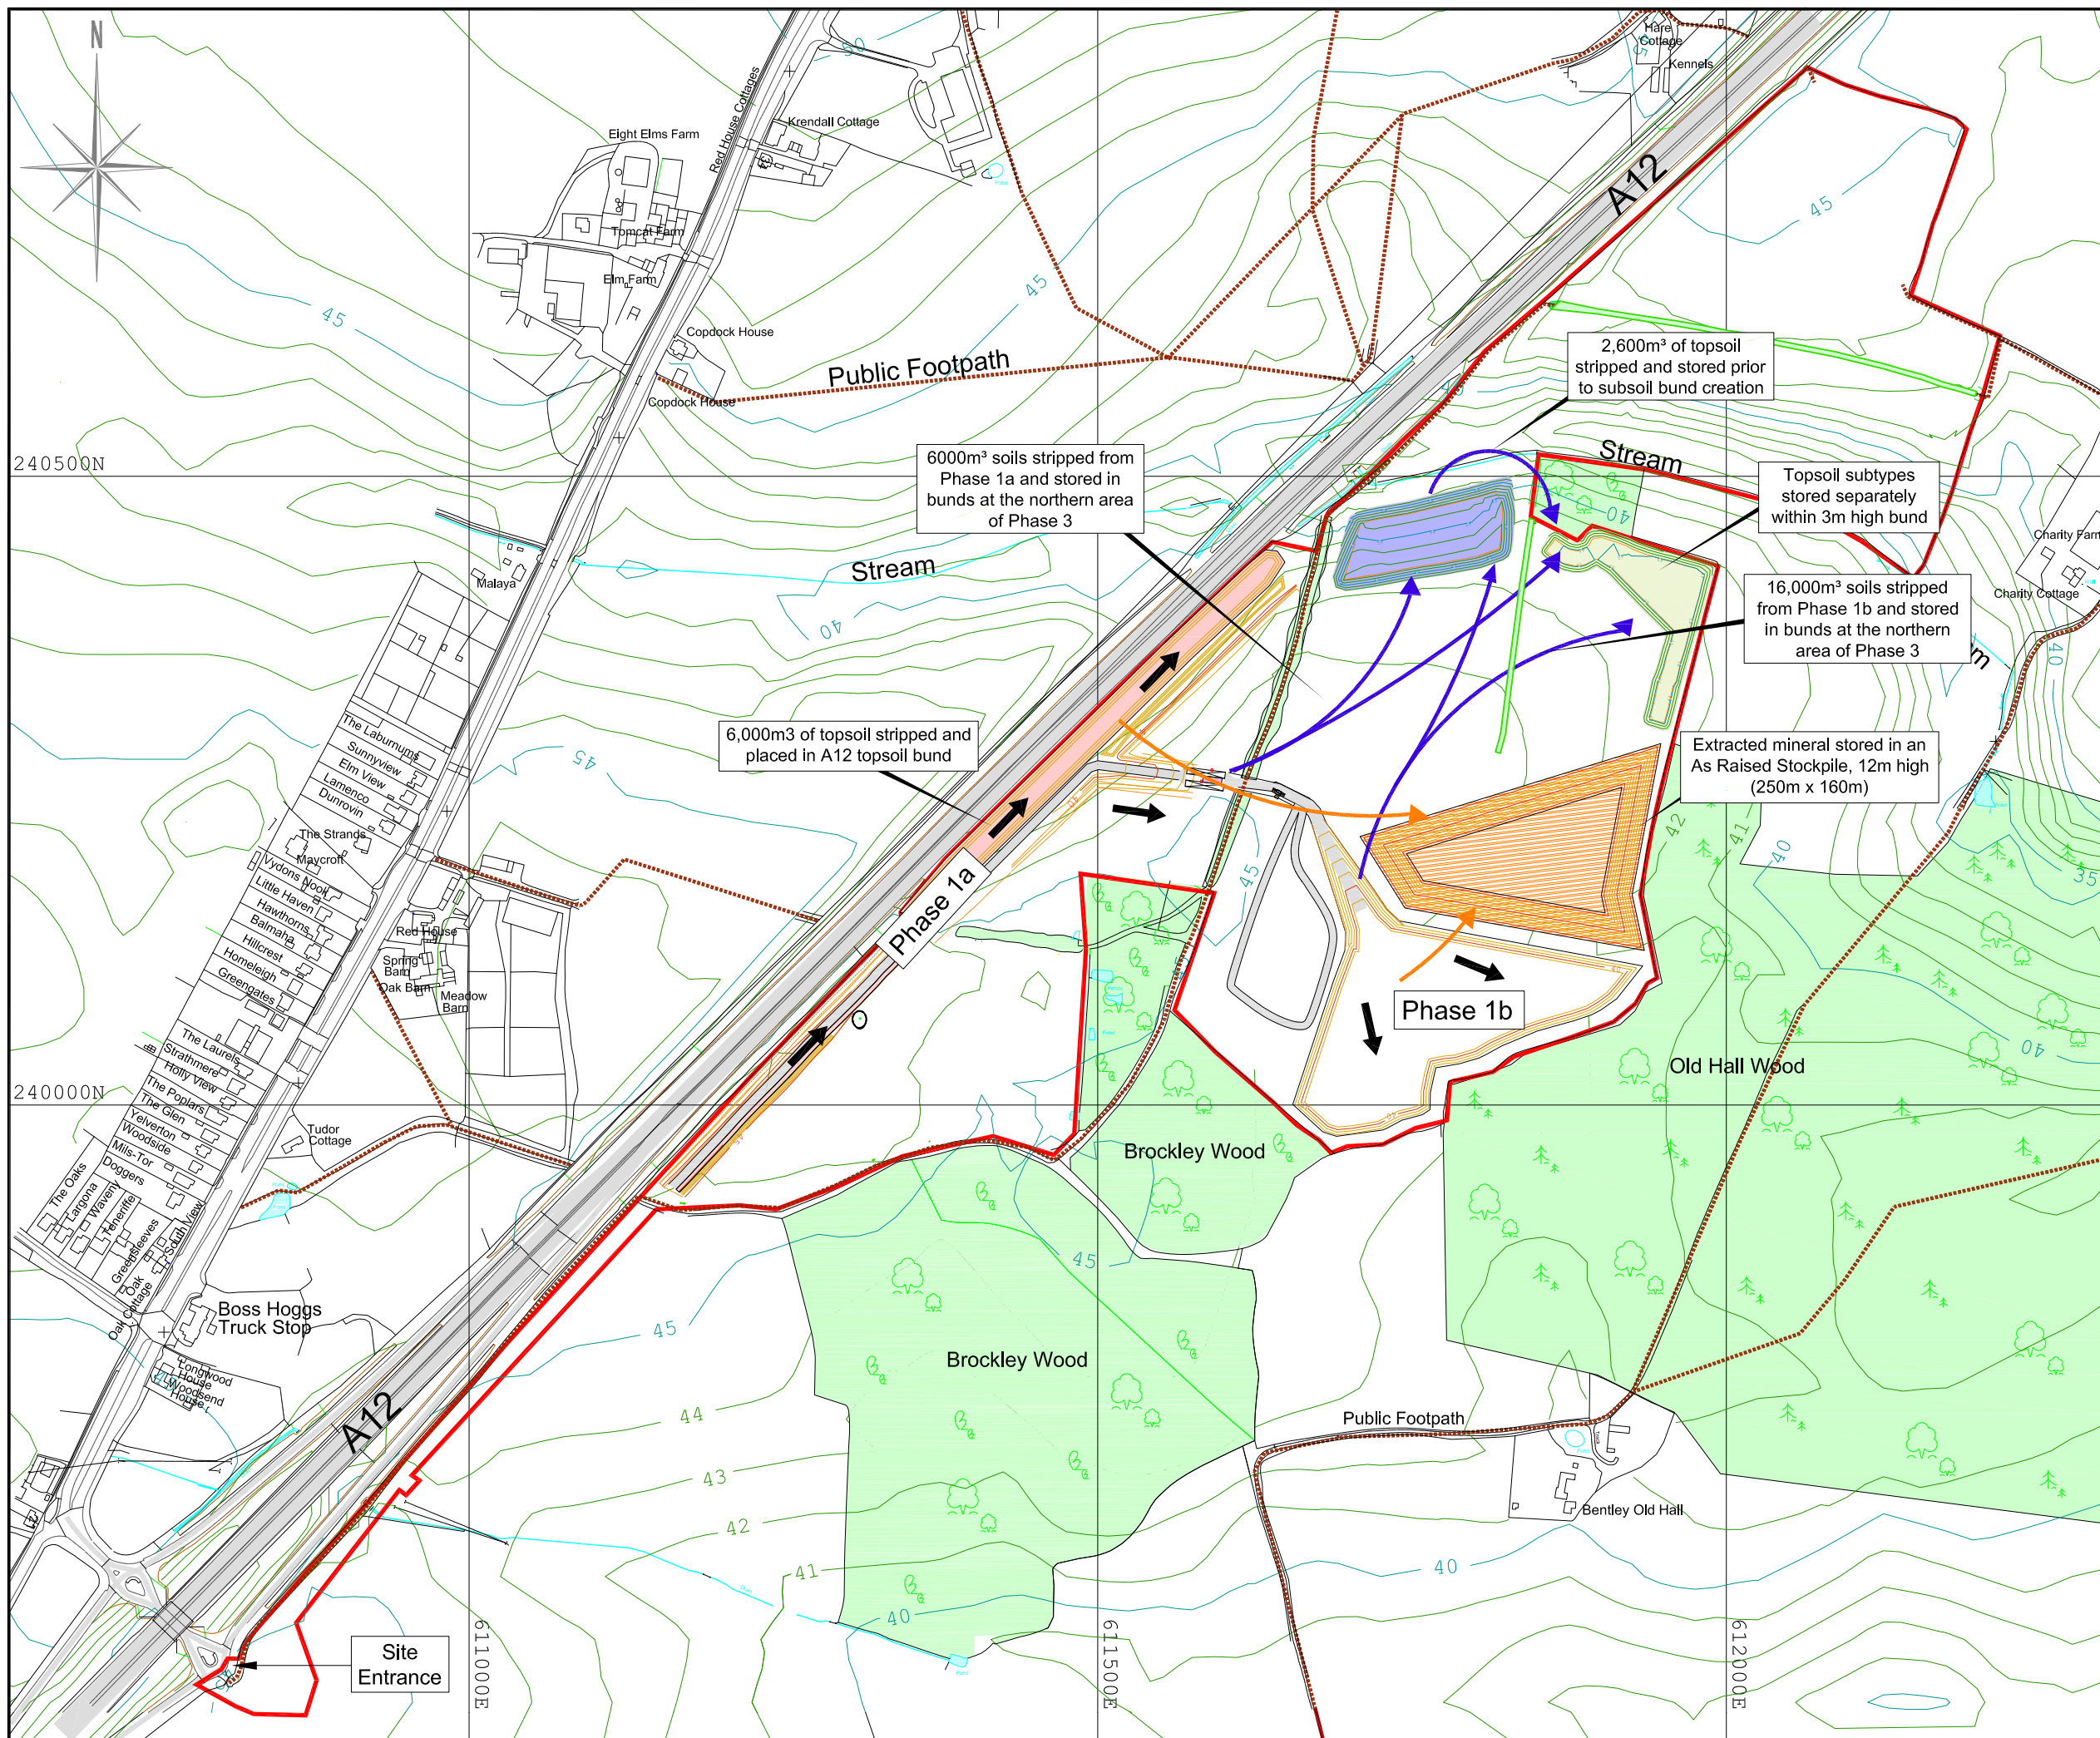

Key

- Application Area (35.7ha)
- Woodland
- Public Rights of Way
- Direction of Working
- Topsoil Storage Bund
- Subsoil Storage Bund
- A12 Topsoil Storage Bund
- Direction of Soil Movements
- Direction of Mineral Movements

Scale

0m 100m 200m

Site surveyed by Greenfield Environmental May 2017
Lidar data © Environment Agency copyright and/or database right 2015. All rights reserved.
Based upon 2017 Ordnance Survey 1:2500 digital base with the permission of The Controller of Her Majesty's Stationary Office. © Crown Copyright. Licence No. 100020505
The copyright of this drawing and its contents are the sole property of Greenfield Environmental and must not be copied or shown to third parties without prior consent of the Company or its clients.

Scale: 1:5000 @A3
Date: 20/07/2023
Project No: NWA/BWB/100
File: BW23-11 Soil Phase 1- Entrance and Plant site Strip.dwg
Drawn by: SJR

Site

Brockley Wood, Belstead
Project
Proposed Quarry Development Plan

BW23-11 Soil Phase 1- Entrance and Plant site Strip
July 2023

Brockley Wood Ventures Ltd

Greenfield enviro
1 Commercial Road, Keyworth, Nottingham NG12 5JS
Email: admin@greenfieldenviro.co.uk
Tel: 0115 937 2002