


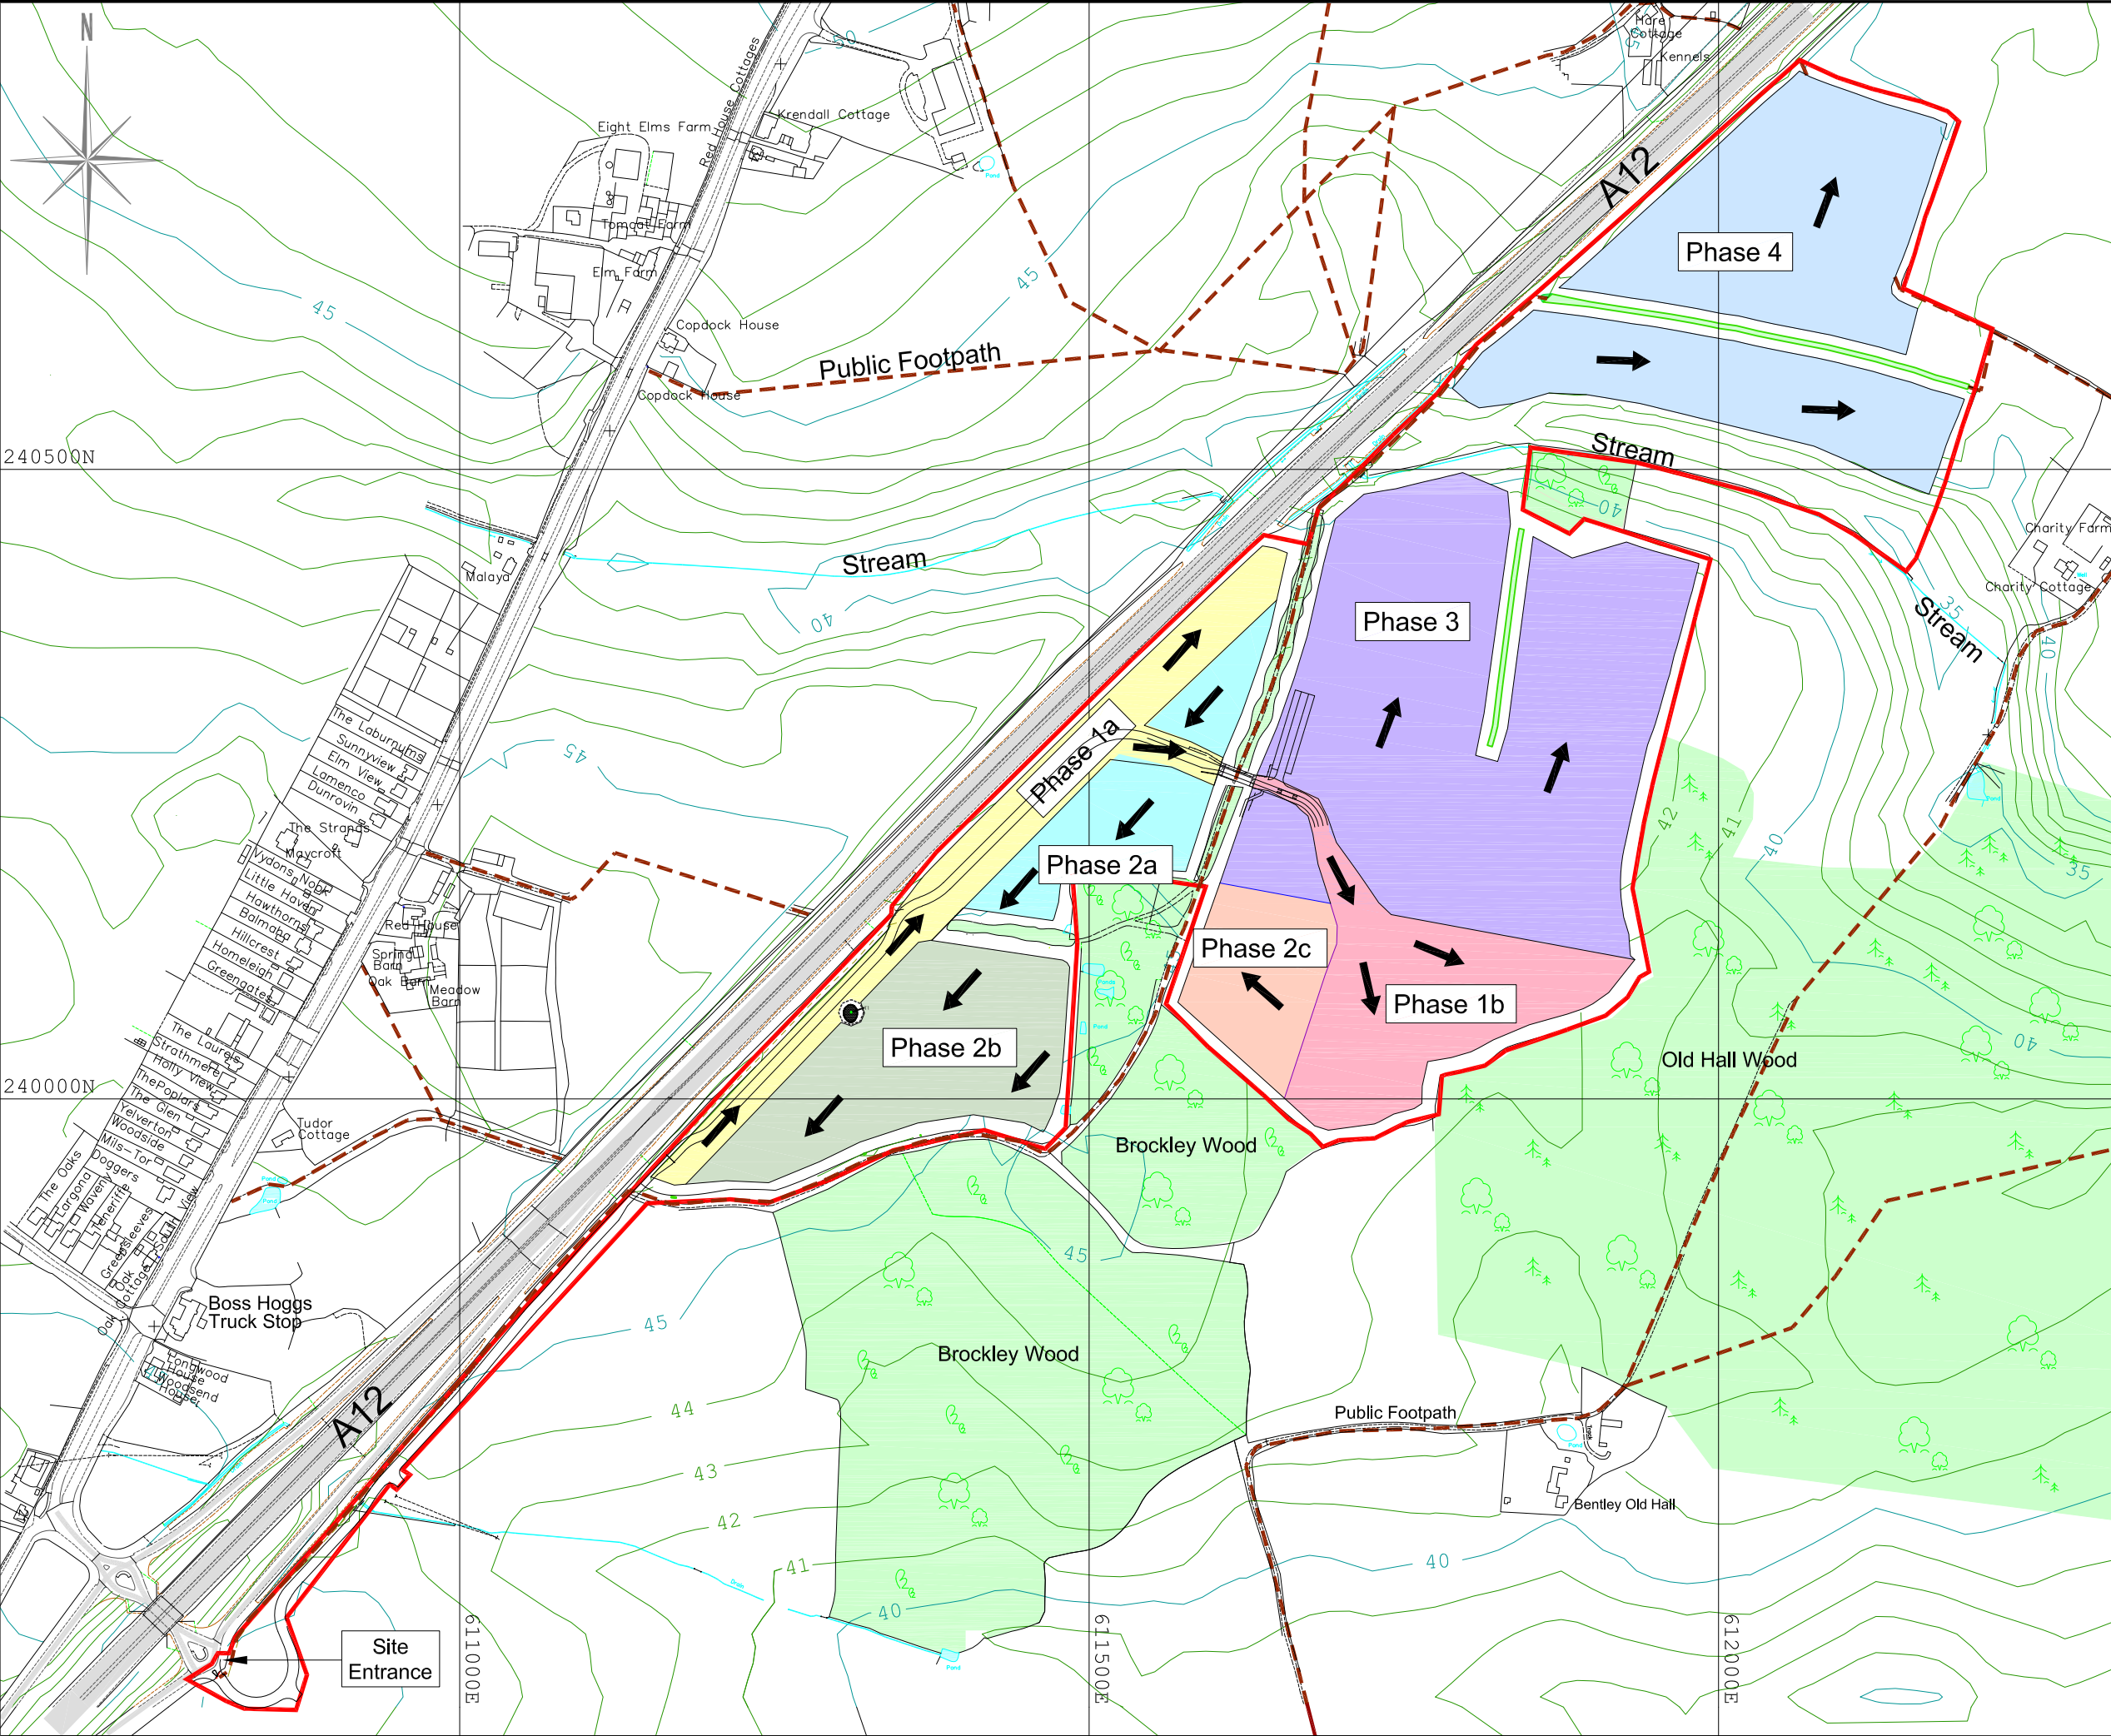

Key

- Application Area (35.7ha)
- Woodland
- Public Rights of Way
- Phase 1a
- Phase 1b
- Phase 2a
- Phase 2b
- Phase 2c
- Phase 3
- Phase 4
- Direction of Working

Scale

0m 100m 200m

Site surveyed by Greenfield Environmental May 2017
Lidar data © Environment Agency copyright and/or database right 2015. All rights reserved.
Based upon 2017 Ordnance Survey 1:2500 digital base with the permission of The Controller of Her Majesty's Stationary Office. © Crown Copyright. Licence No. 100020505
The copyright of this drawing and its contents are the sole property of Greenfield Environmental and must not be copied or shown to third parties without prior consent of the Company or its clients.

Scale: 1:5000 @A3
Date: 16/06/2023
Project No: NWA/BWB/100
File: BW23-2 Simple Phasing Scheme v2.dwg
Drawn by: BGD

Site
Brockley Wood, Belstead
Project
Proposed Quarry Development
Plan
BW23-2 Proposed Phasing Scheme V2 July 2023

Brockley Wood Ventures Ltd

1 Commercial Road, Keyworth, Nottingham NG12 5JS
Email: admin@greenfieldenviro.co.uk
Tel: 0115 937 2002