
EQUIPMENT LIST					
PLANT ID:	DESCRIPTION:				
1	Water Tank				
2	Thickener				
3	Sludge				
4	Press				
5	Mixing Vessel				
6	Graded Materials				
7	Feed Stock				

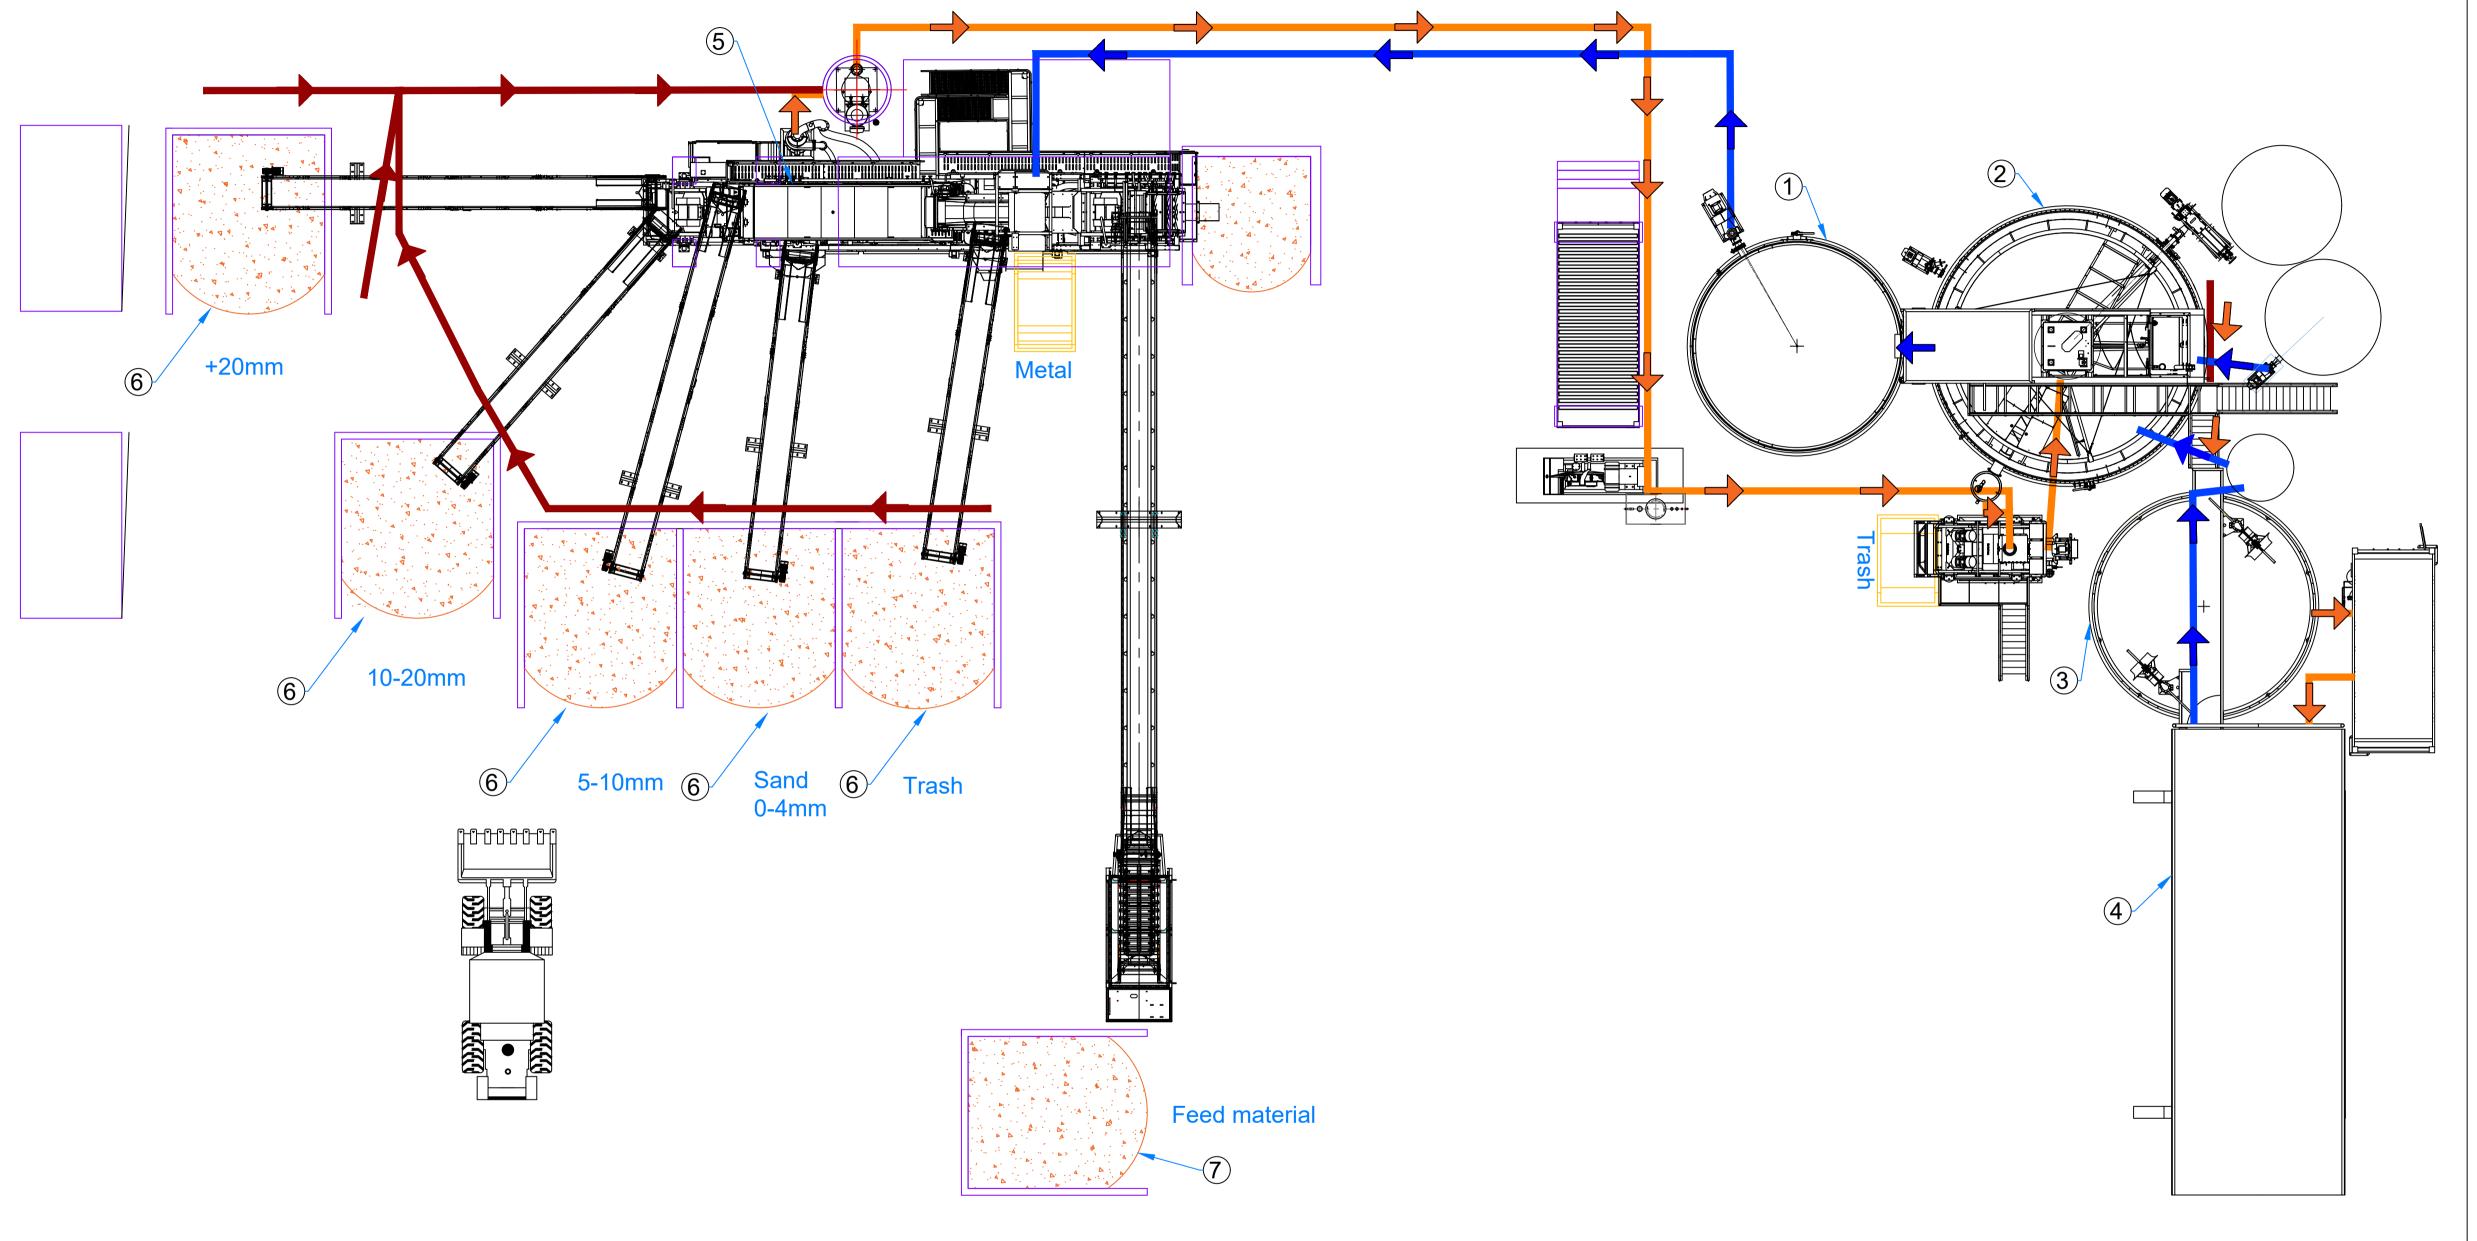

CONCRETE SLAB THICKNESSES TO BE DETERMINED BY, AND THE RESPONSIBILTY OF A QUALIFIED CIVIL ENGINEER / CONTRACTOR.

RETAINING WALLS TO BE DETERMINED BY, AND THE RESPONSIBILTY OF A QUALIFIED CIVIL ENGINEER / CONTRACTOR.

POWERX ACCEPTS NO RESPONSIBILITY ON SLAB THICKNESS, DETAILS SHOWN ARE A GUIDE ONLY.



PowerX Equipment
Site 7 Meriden Park
Cornets End Lane
Meriden
CV7 7LG
T: 02476 405 100
www.pxequip.com

			© THIS DOCUMENT IS THE COPYRIGHT OF POWERX EQUIPMENT LTD. IT MUST NOT BE LOANED, COPIED OR REPRODUCED WITHOUT THE WRITTEN PERMISSION OF THE COMPANY.  Site Ref:  IPSWICH				Scale: N.T.S
Revisions			Notes:	Revision	Customer: COLLIN SKIP HIRE		Sheet No: Page 1 of 2 Sheet Size:
	A First Issue Rev Notes	20/05/25 M.Clarke - Date: Drawn by: Checked by	FILE PATH: X-\Enquiries\E2100-E2199\E2186 JOE Colin Skip Hire\3. Technica\0.3.2 Drawings\3.2.3 Project Detail PLOT DATE: 20/05/2025 4:18:18 PM SAVED BY: MATTHEW	A	Drawing No. E2186-PD-003 - 01	Description: PLANT LAYOUT	Sheet Size:
	PLEASE NOTE THAT THIS IS A PRE-SALES	DRAWING AN	D SHOULD BE USED FOR	DISC	ALL LEADING DIMENSIONS IN MUSSION / QUOTAT	TETRIC (mm). TRAILING DIMENSIONS IN IMPERIAL (ft, inch) UNLESS ONL	OTHERWISE STATED.