


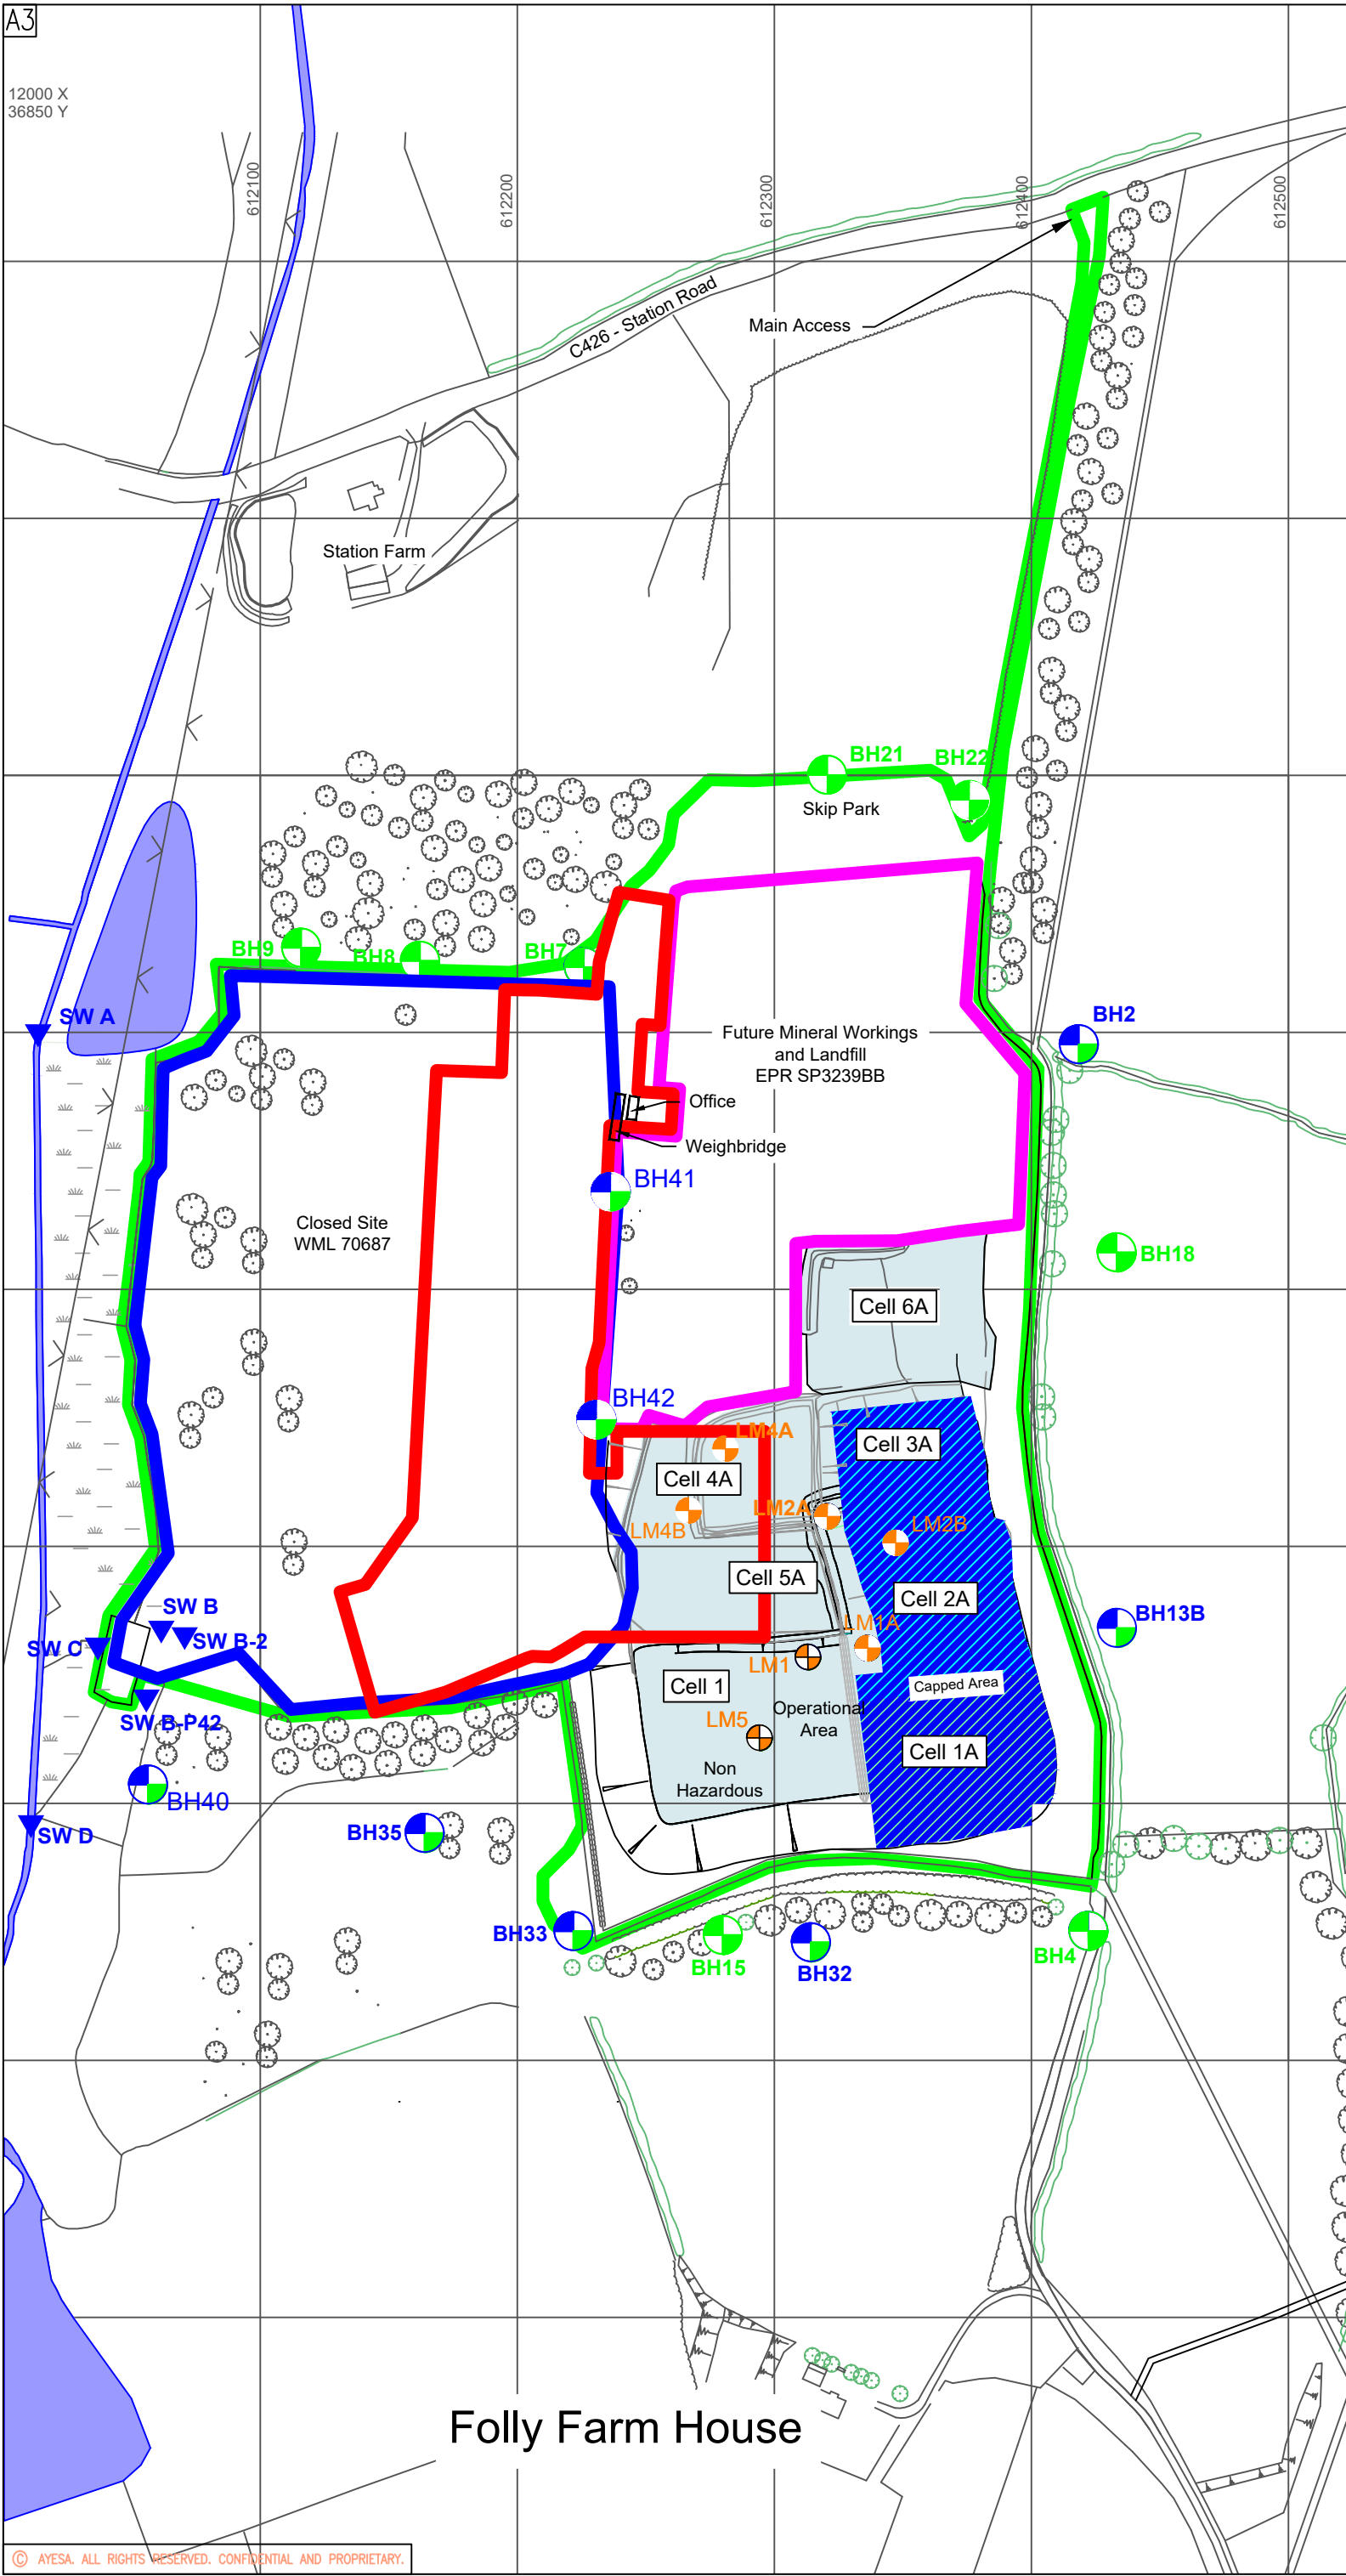

GENERAL NOTES

Key

- SW A Surface water monitoring point
- BH8 Landfill gas monitoring borehole
- BH3 Landfill gas and groundwater monitoring borehole
- LM5 Leachate Monitoring Point
- Closed Landfill Boundary
- Recycling Area Boundary
- Installation Permit Boundary
- Current Operational Area
- Future landfill void

Rev	Date	Description	By	Chk	App
-----	------	-------------	----	-----	-----



CLIENT
SHOTLEY HOLDINGS LIMITED

PROJECT
FOLLY FARM WASTE MANAGEMENT FACILITY

DRAWING TITLE
OPERATIONAL AREAS

STATUS		FINAL			SUITABILITY
					-
Date: 23/07/24	Scale: 1:2500	Drawn: KW	Chk: CF	App: CF	
Project No: K6157	Drg. No: K6157.1001				Rev: A