



**A NOTES**

1. This design should not be copied in any way without permission of the author or the Client.
2. © Crown copyright and database rights [2022] Ordnance Survey 0100031673.
3. This drawing contains 3rd party data that, whilst confirmed sufficient for purpose of this drawing has not been verified in entirety.
4. The existing historic wheel and sluice shall be left in place.

Rev.	Description:	By:	Date:
-	-	-	-

Client:  
**Jackie Edwards**

Site Name:  
**Goldhill Mill**

Drawing Title:  
**Outline Design - General Layout**

Drawing No:  
**GOLDH\_P01**

Drawn By / Date  
**MF\_29.11.2022**

Checked By: **MF**      Revision: **Rev. 00**

Scale: **1:150**      Papersize: **A3**

Status: **Information**      Sheet of sheets: **1 of 1**

**Renewables FIRST**


Brimscombe Mill, Brimscombe, Stroud, Gloucestershire, GL5 2QG

Tel.: 01453 88 77 44  
FAX: 01453 88 77 84

www.renewablesfirst.co.uk

1 2 3 4 5 6 7 8

F  
E  
D  
C  
B  
A

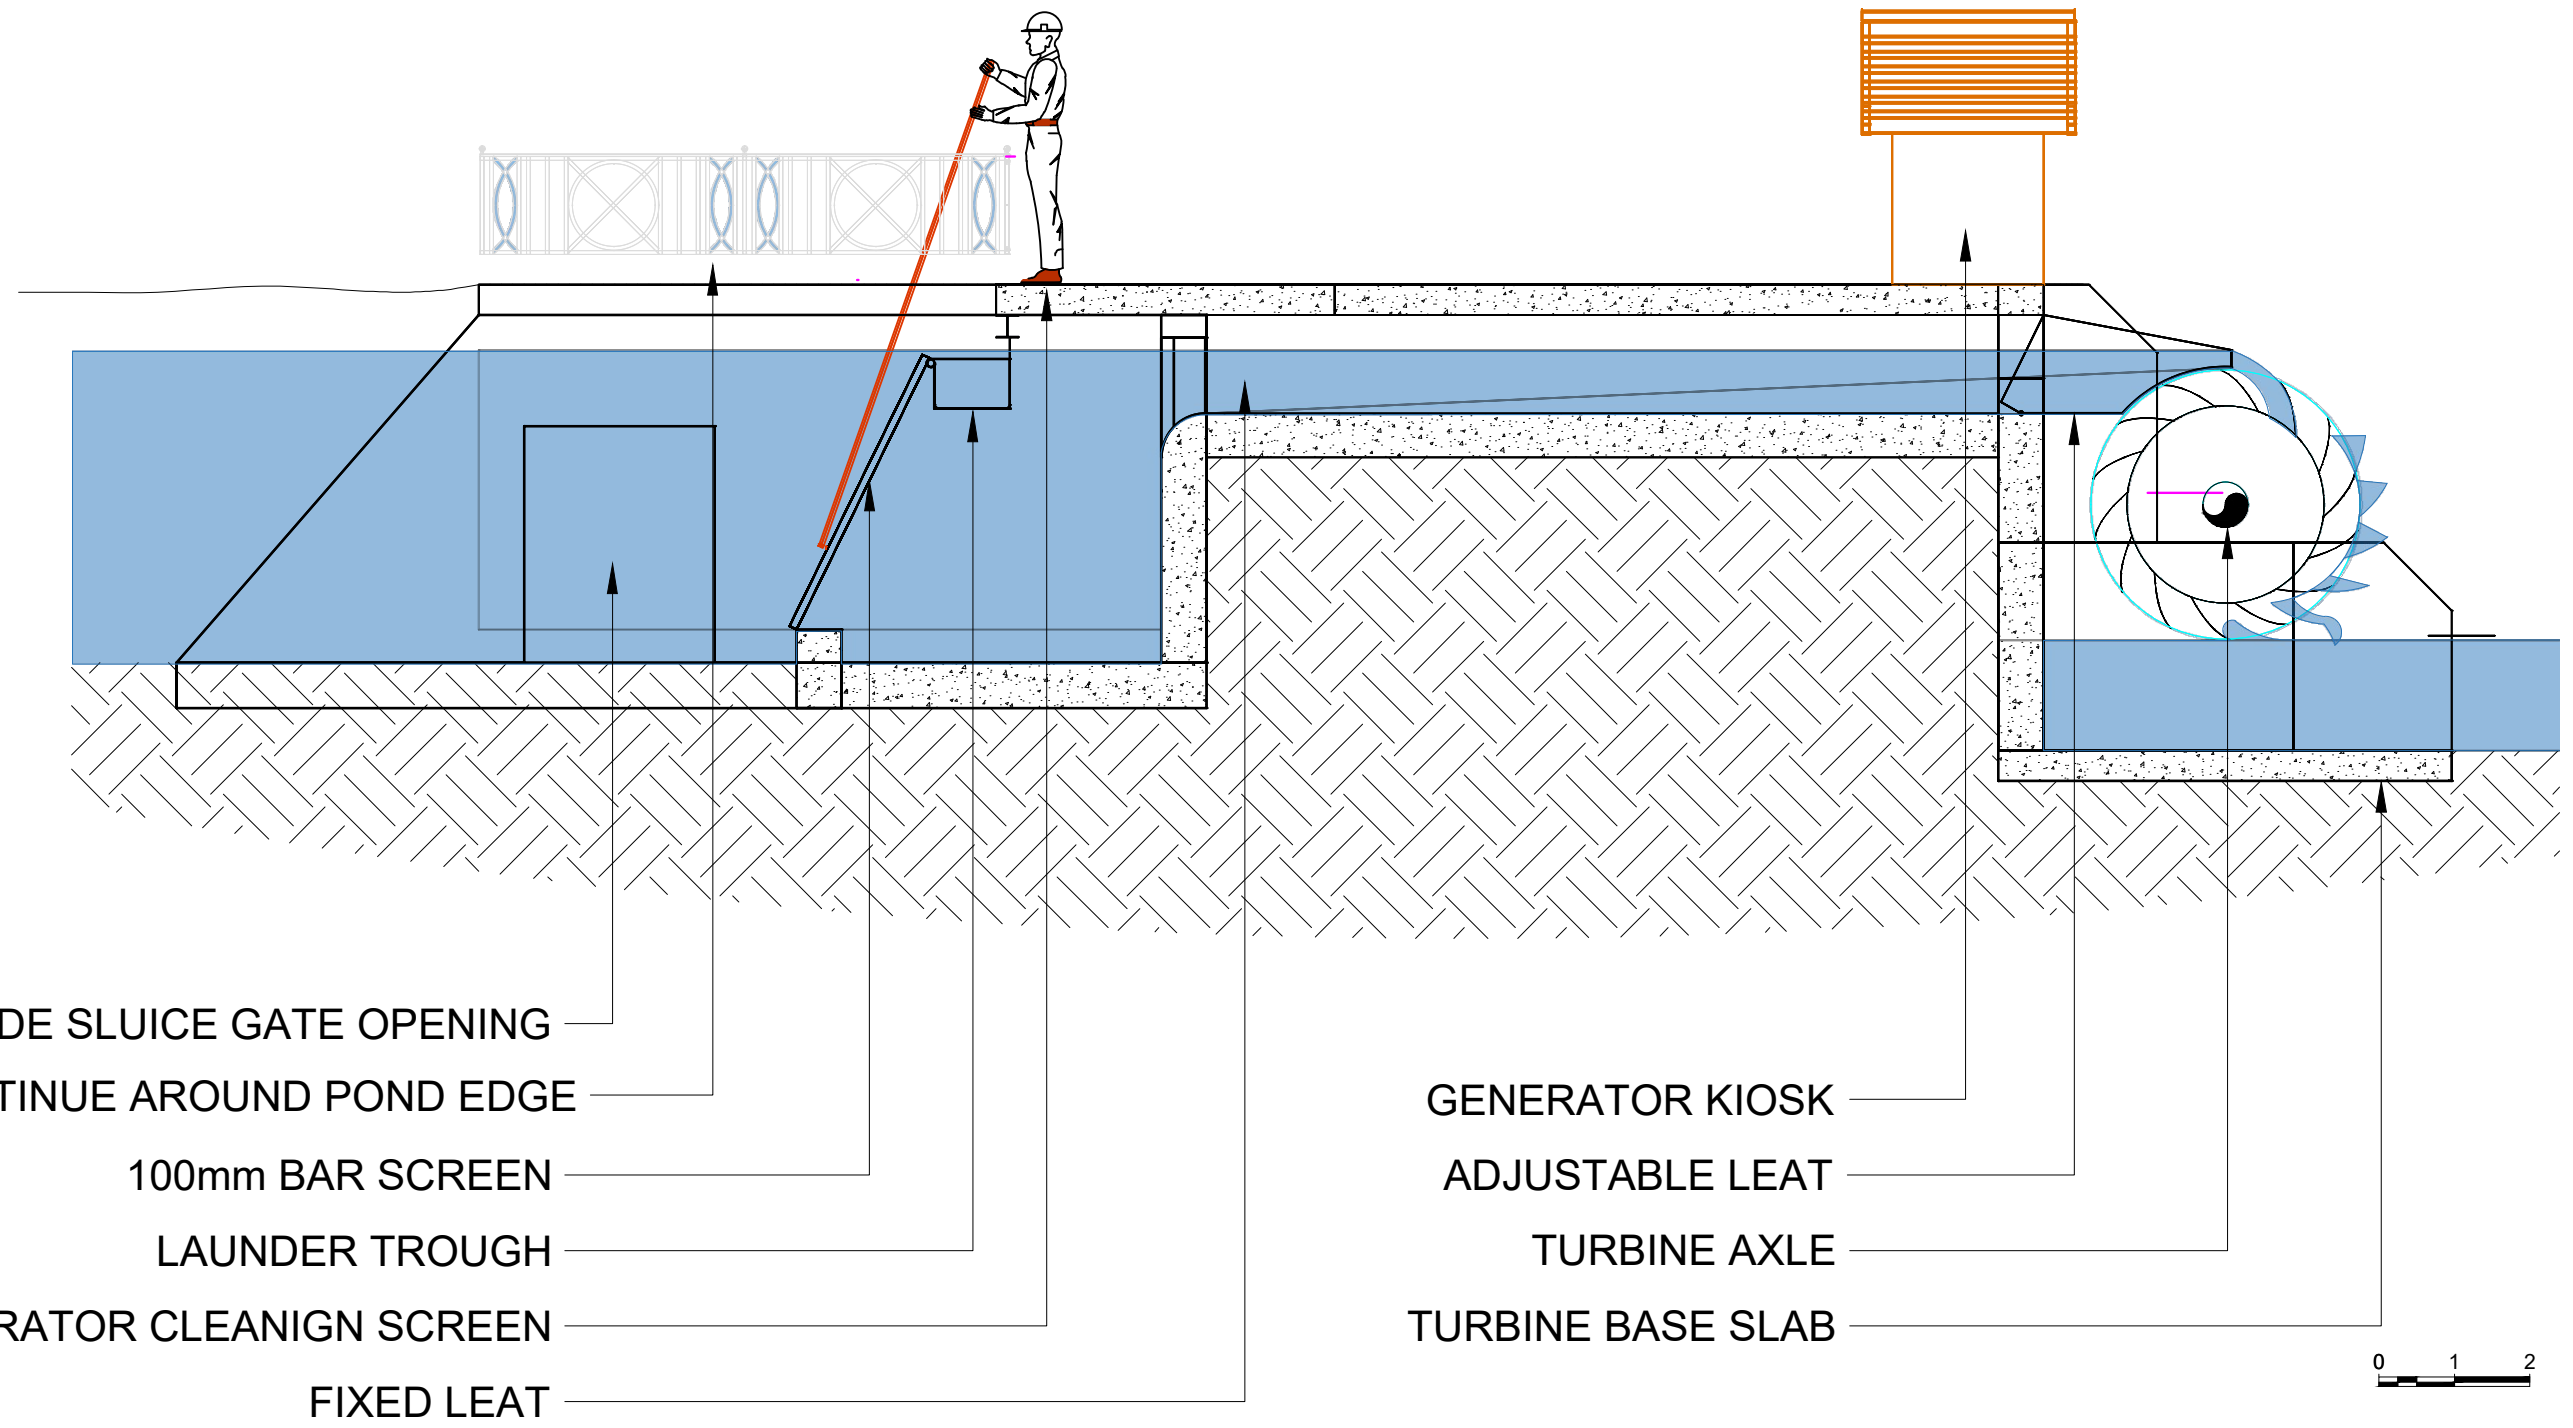

SIDE SLUICE GATE OPENING  
RAILING CONTINUE AROUND POND EDGE  
100mm BAR SCREEN  
LAUNDER TROUGH  
OPERATOR CLEANIGN SCREEN  
FIXED LEAT

GENERATOR KIOSK  
ADJUSTABLE LEAT  
TURBINE AXLE  
TURBINE BASE SLAB



**NOTES**  
 1. This design should not be copied in any way without permission of the author or the Client.  
 2. This drawing contains 3rd party data that, whilst confirmed sufficient for purpose of this drawing has not been verified in entirety.  
 3. Reference drawings; GOLDH\_P02

Rev.	Description:	By:	Date:
-	-	-	---

Client:  
**Jackie Edwards**  
 Site Name:  
**Goldhill Mill**  
 Drawing Title:  
**Outline Design - Section 1**  
 Drawing No:  
**GOLDH\_P02**

Drawn By / Date  
**MF\_29.11.2022**  
 Checked By:  
**MF**  
 Scale:  
**1:150**  
 Status:  
**Information**

Revision:  
**Rev. 00**  
 Papersize:  
**A3**  
 Sheet of sheets:  
**1 of 1**

**Renewables FIRST**  
 Brimscombe Mill, Brimscombe,  
 Stroud, Gloucestershire, GL5 2QG  
 Tel.: 01453 88 77 44  
 FAX: 01453 88 77 84  
 www.renewablesfirst.co.uk

# H.M. LAND REGISTRY

TITLE NUMBER

# K 587257

ORDNANCE SURVEY  
PLAN REFERENCE

TQ 6348

Scale  
1/2500


COUNTY KENT

DISTRICT TONBRIDGE AND MALLING

© Crown copyright

The boundaries shown by dotted lines have been plotted from the plans on the deeds. The title plan may be updated from later survey information.

NOTE. AREAS ON THIS PLAN ARE EXPRESSED IN ACRES AND HECTARES.

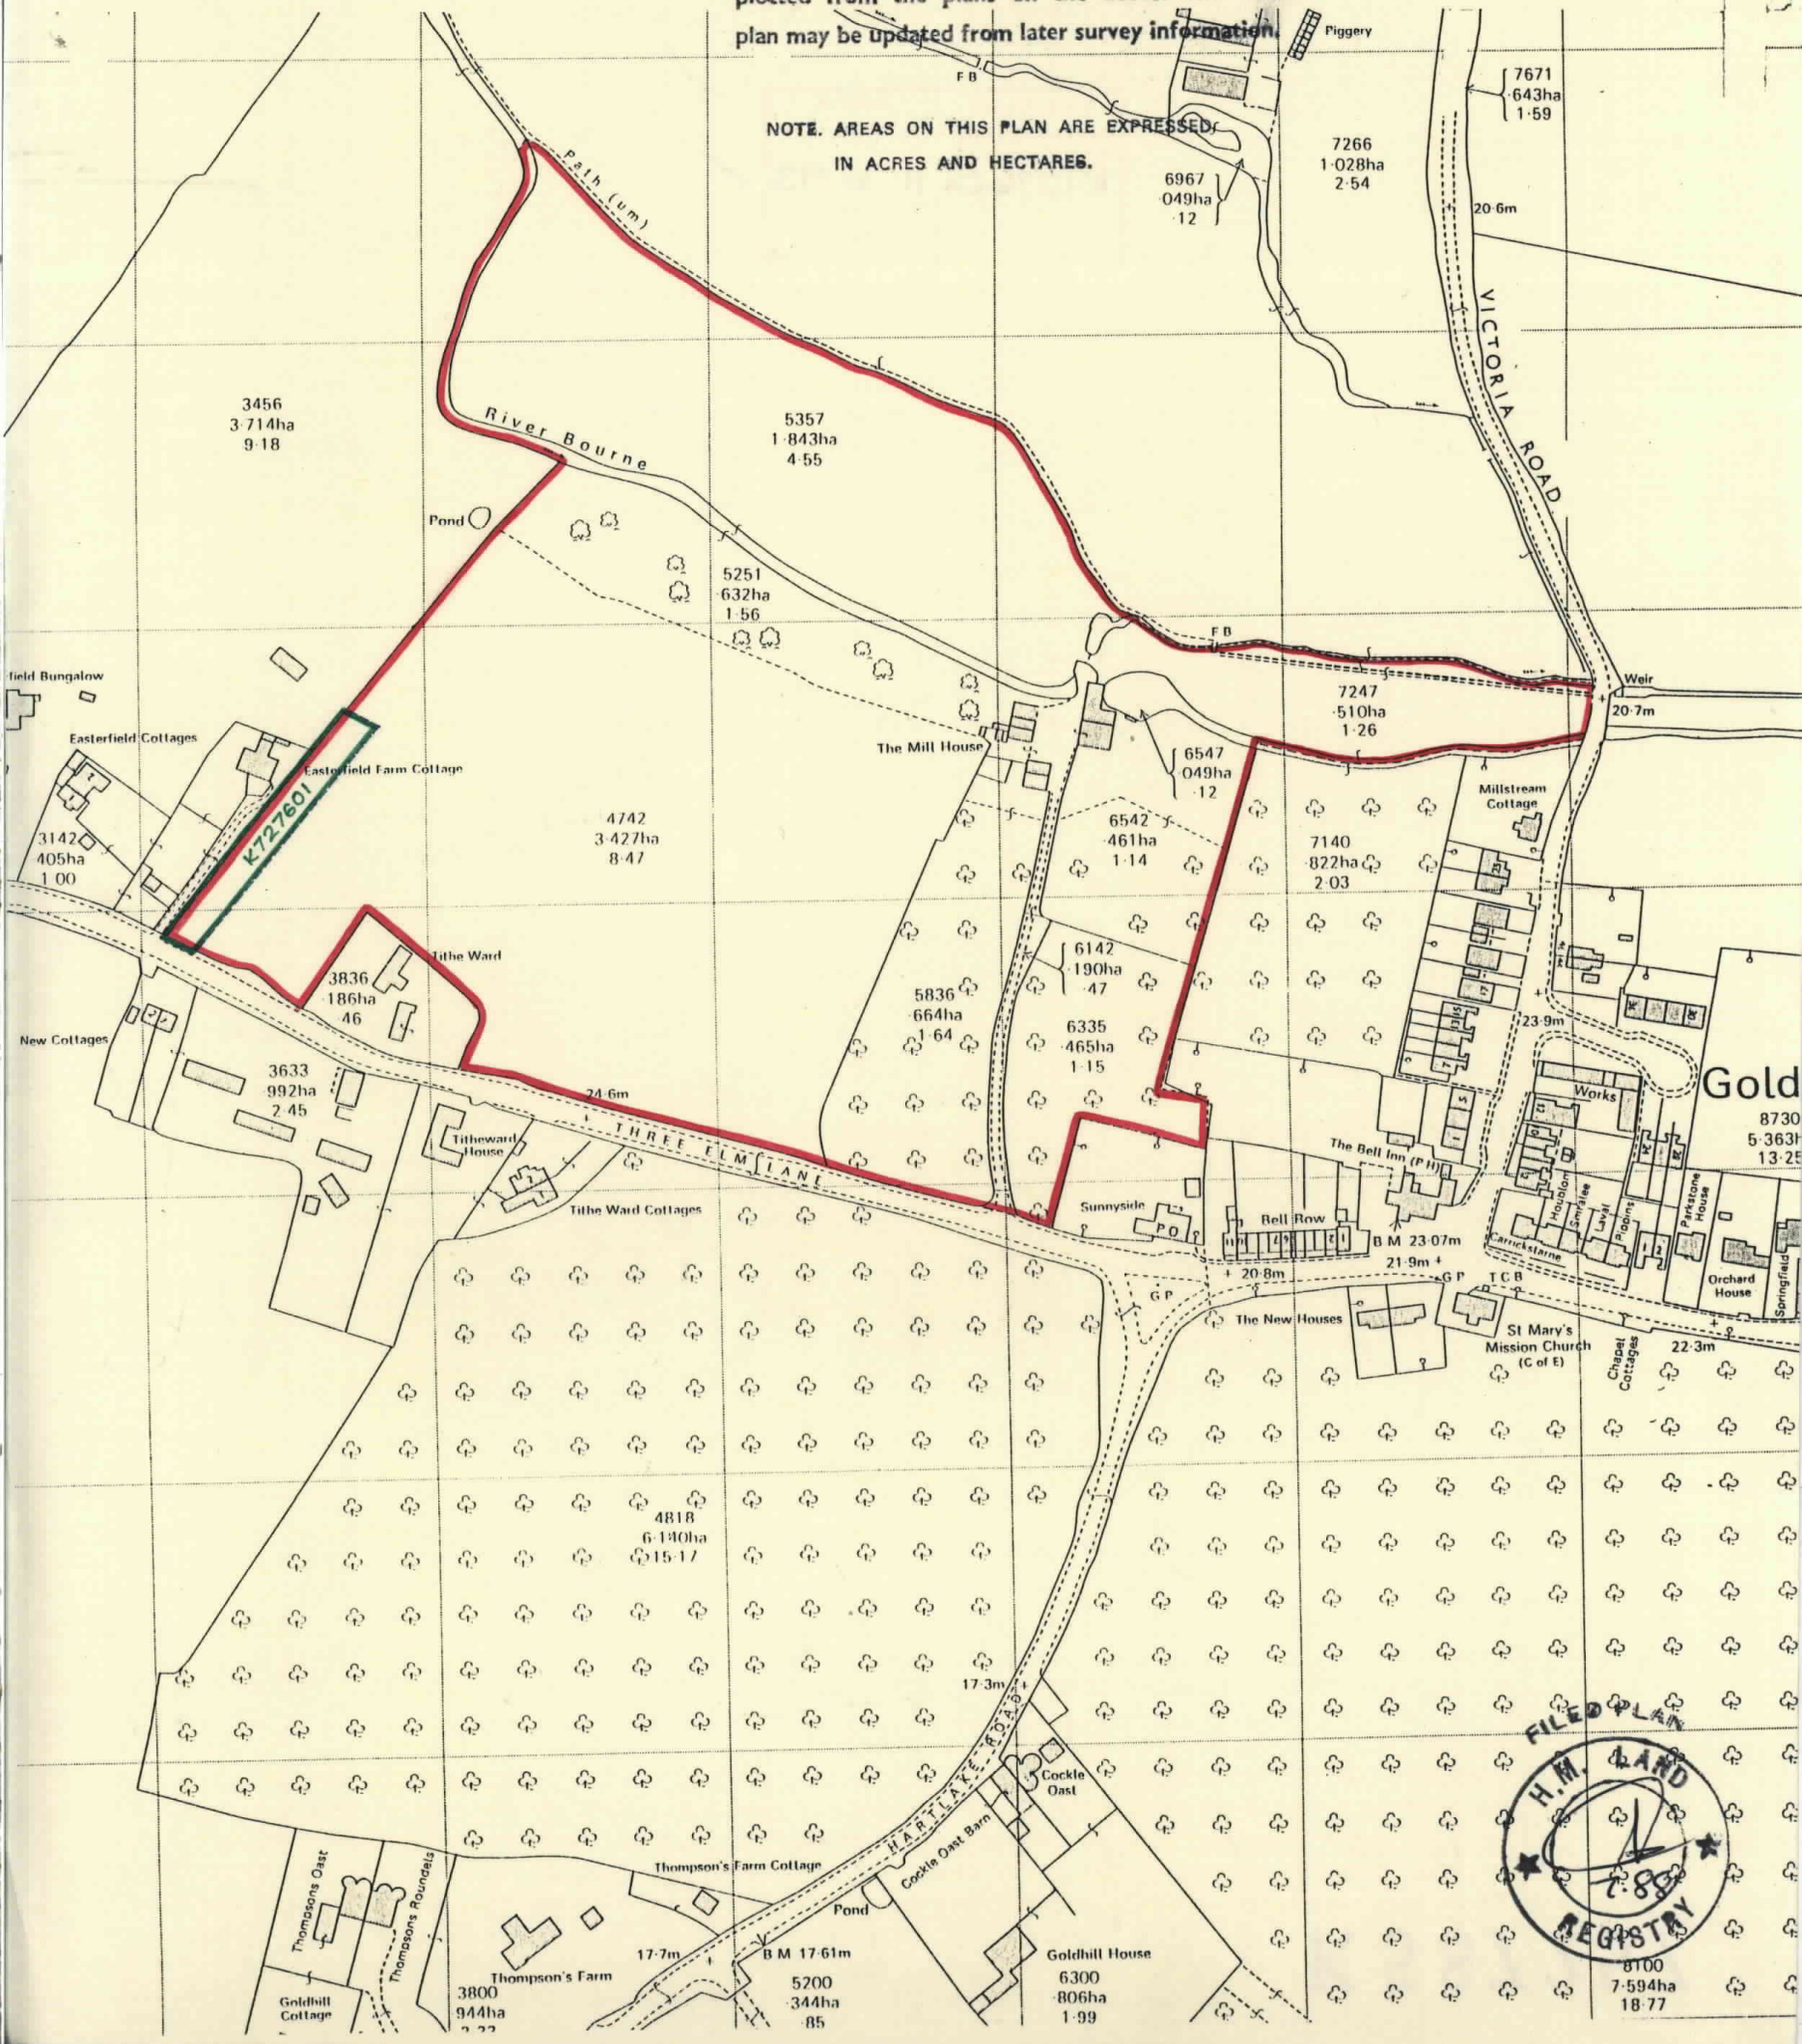

This is a copy of the title plan on 21 OCT 2022 at 11:18:38. This copy does not take account of any application made after that time even if still pending in HM Land Registry when this copy was issued.

This copy is not an 'Official Copy' of the title plan. An official copy of the title plan is admissible in evidence in a court to the same extent as the original. A person is entitled to be indemnified by the registrar if he or she suffers loss by reason of a mistake in an official copy. If you want to obtain an official copy, the HM Land Registry web site explains how to do this.

HM Land Registry endeavours to maintain high quality and scale accuracy of title plan images. The quality and accuracy of any print will depend on your printer, your computer and its print settings. This title plan shows the general position, not the exact line, of the boundaries. It may be subject to distortions in scale. Measurements scaled from this plan may not match measurements between the same points on the ground.

This title is dealt with by HM Land Registry, Nottingham Office.

© Crown Copyright. Produced by HM Land Registry. Further reproduction in whole or in part is prohibited without the prior written permission of Ordnance Survey. Licence Number 100026316.