
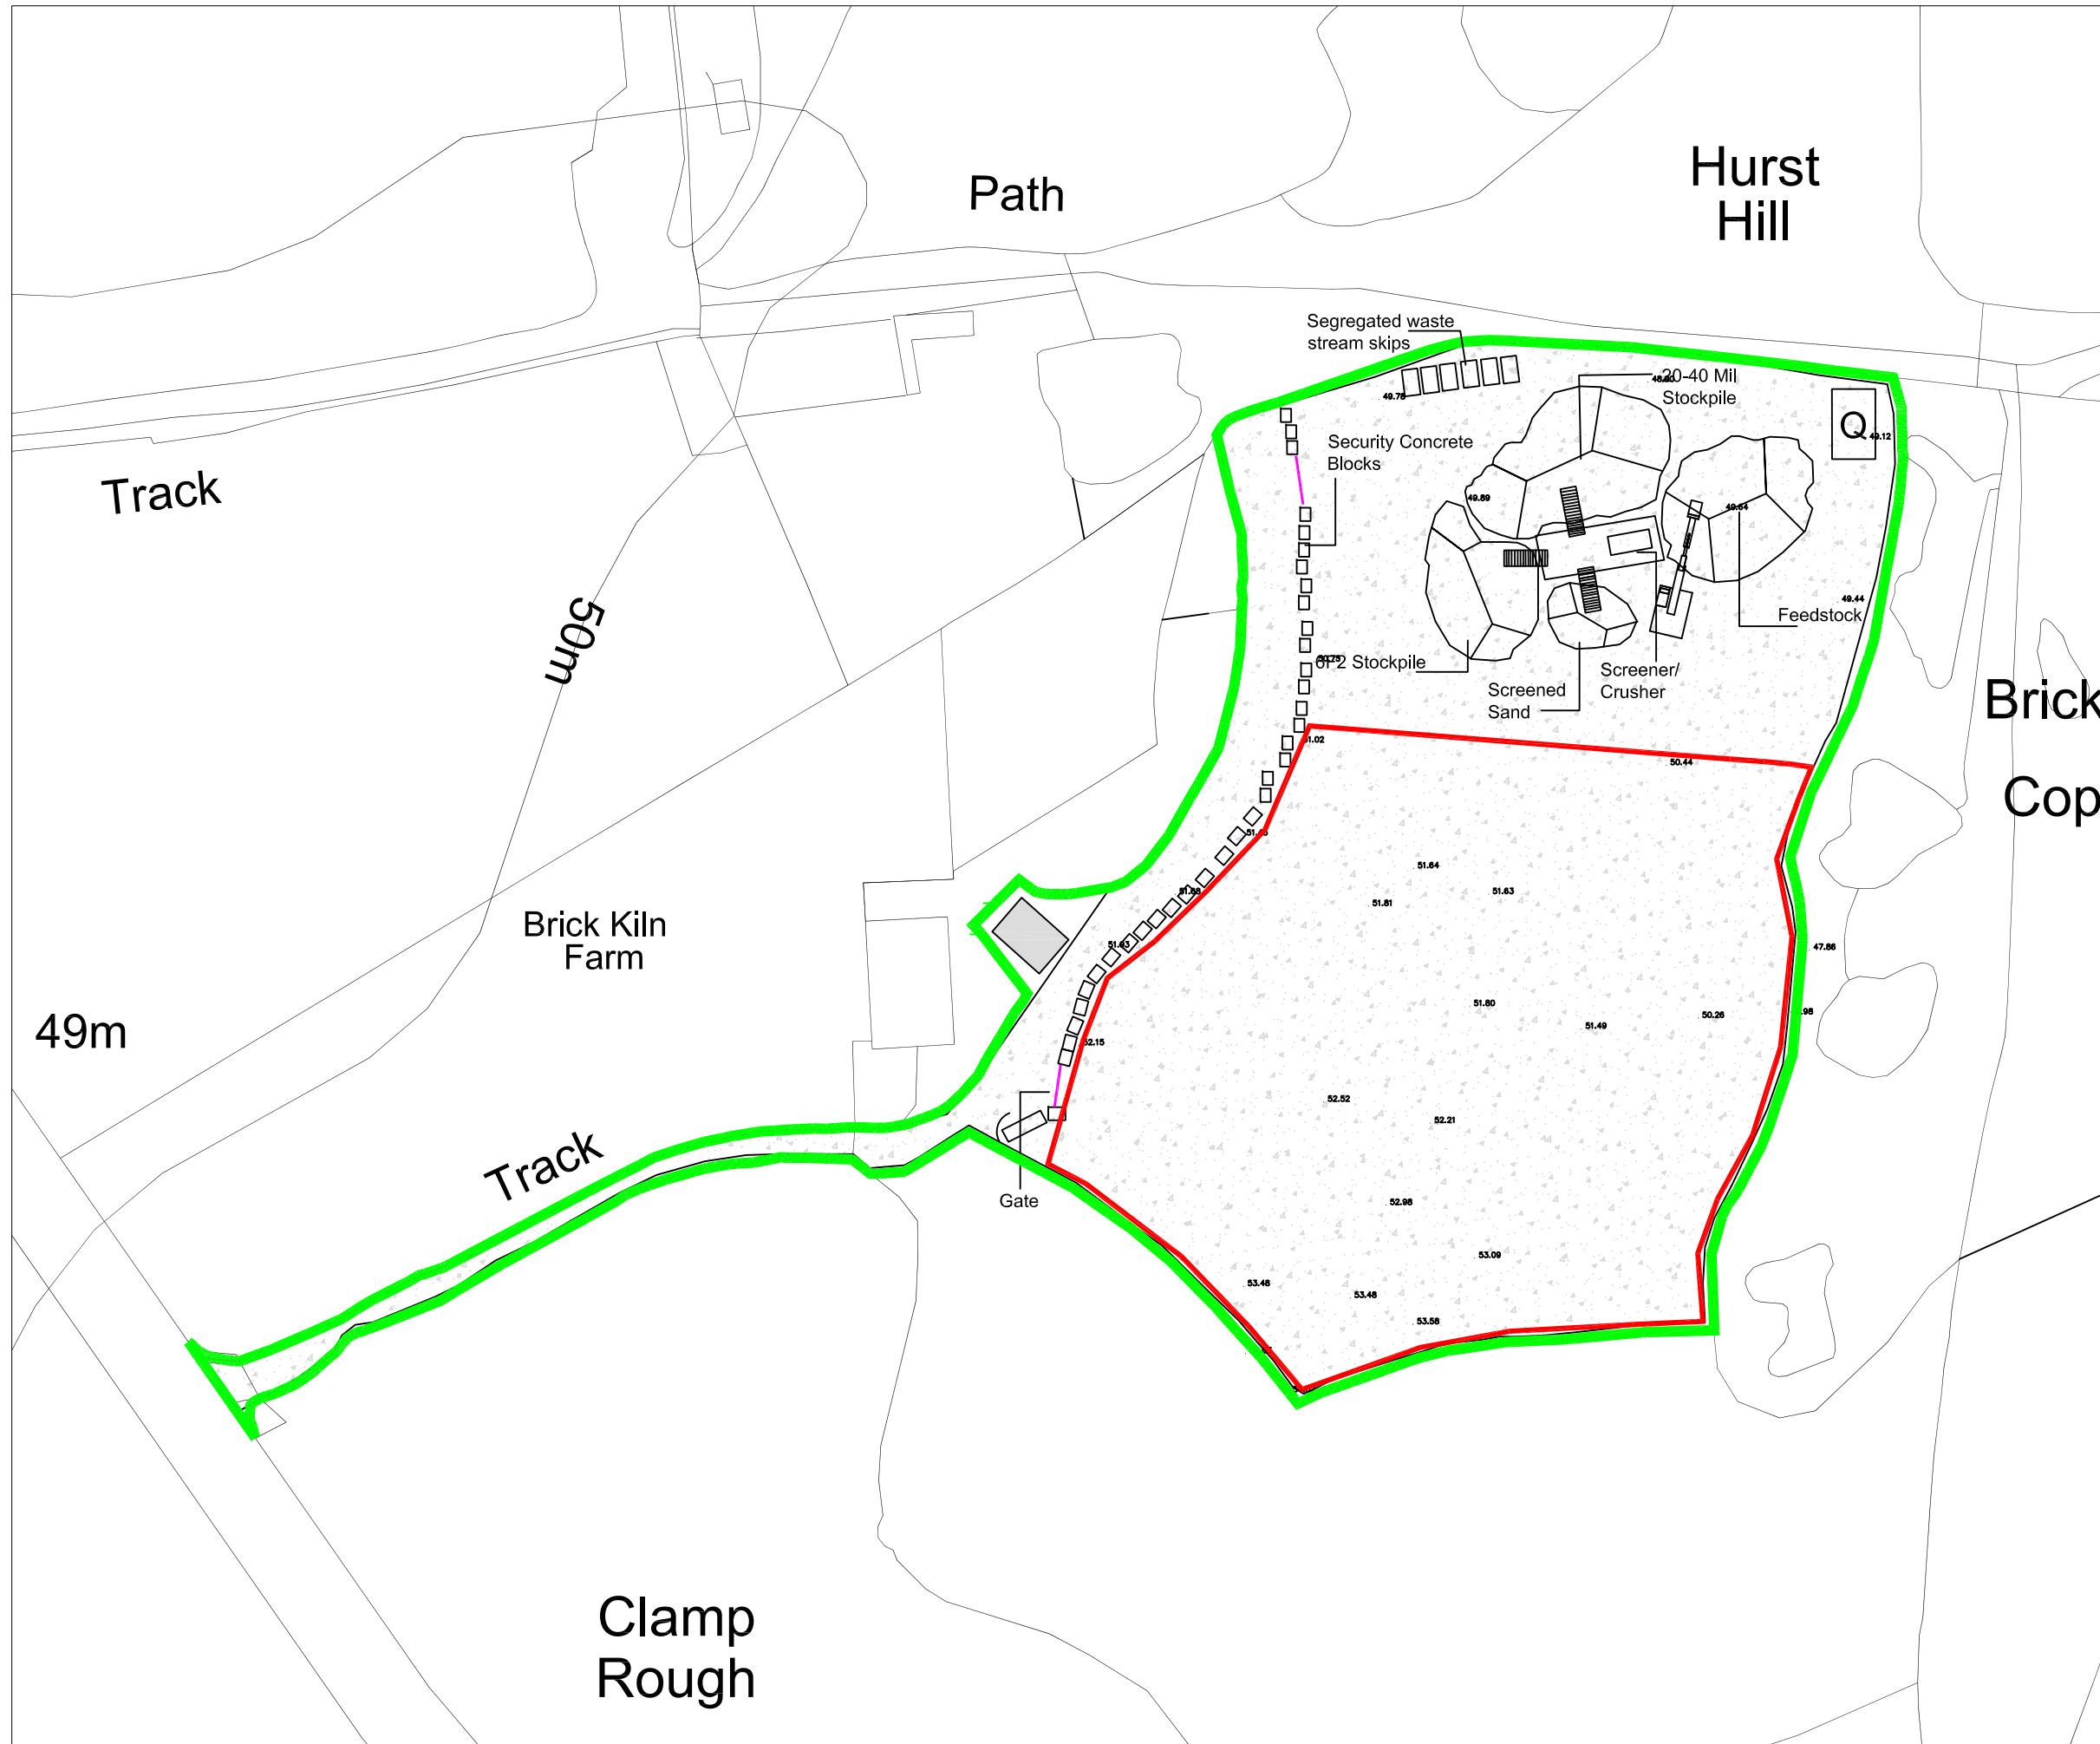


Key:
 Site Boundary


Rev.	Details	Drawn Chkd.	Date
Project 173376 Brick Kiln Farm			
Title Site Location Plan			
		AA Environmental Ltd Units 4-8 Cholswell Court Shippon Abingdon Oxon OX13 6HX T:(01235) 536042 F:(01235) 523849 info@aae-llp.com www.aae-llp.com	
Scale 1:4000@A3	Date Nov '17	Drawn JM	Chkd. EB
Drg. No. 173376/P/001		Rev.	



- Key:**
- █ Site Boundary
 - Q Quarantine Area
 - █ Palisade Gate
 - █ Area subject to a pre-commencement condition
 - Site Office/On Site Parking
 - Proposed permeable Compacted Hardstanding

Notes:

1. Types of recovered aggregate subject to vary depending on purchaser requirement/need.

Rev.	Details	Drawn	Chkd.	Date
Project 173376 Brick Kiln Farm				
Title Site Layout Plan				
		AA Environmental Ltd Units 4-8 Cholswell Court Shippon Abingdon Oxon OX13 6HX T: (01235) 536042 F: (01235) 523849 Info@aae-llp.com www.aae-llp.com		
Scale 1:1250@A3	Date Nov '17	Drawn JM	Chkd. EB	Drg. No. 173376/P/002
				Rev.