



Pond long section A-A
Scale 1:100

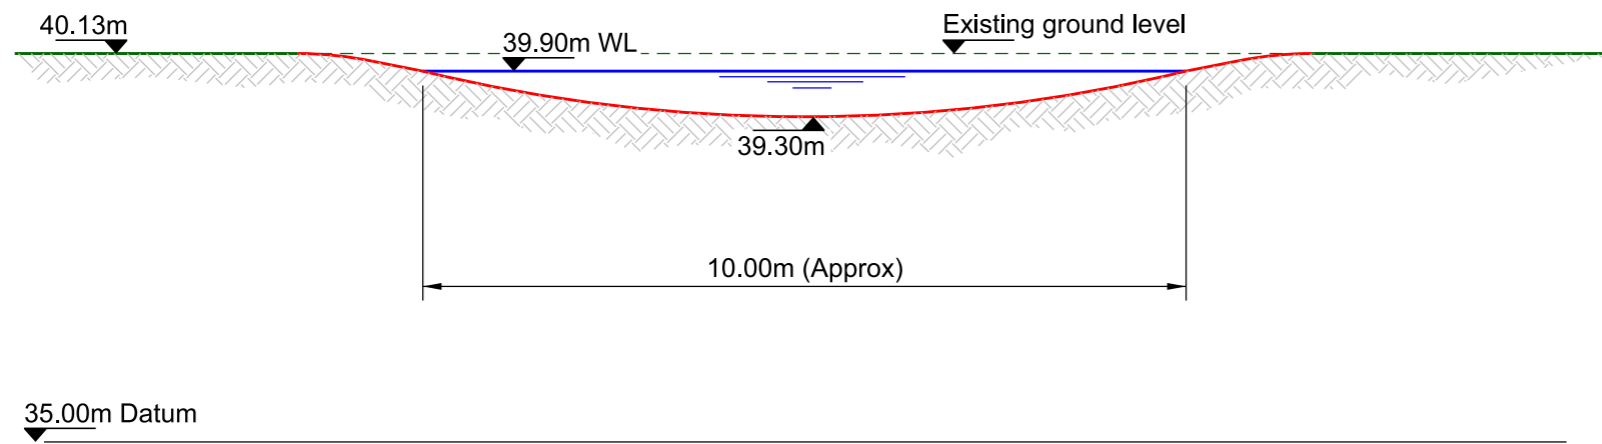

Pond cross section B-B
Scale 1:100

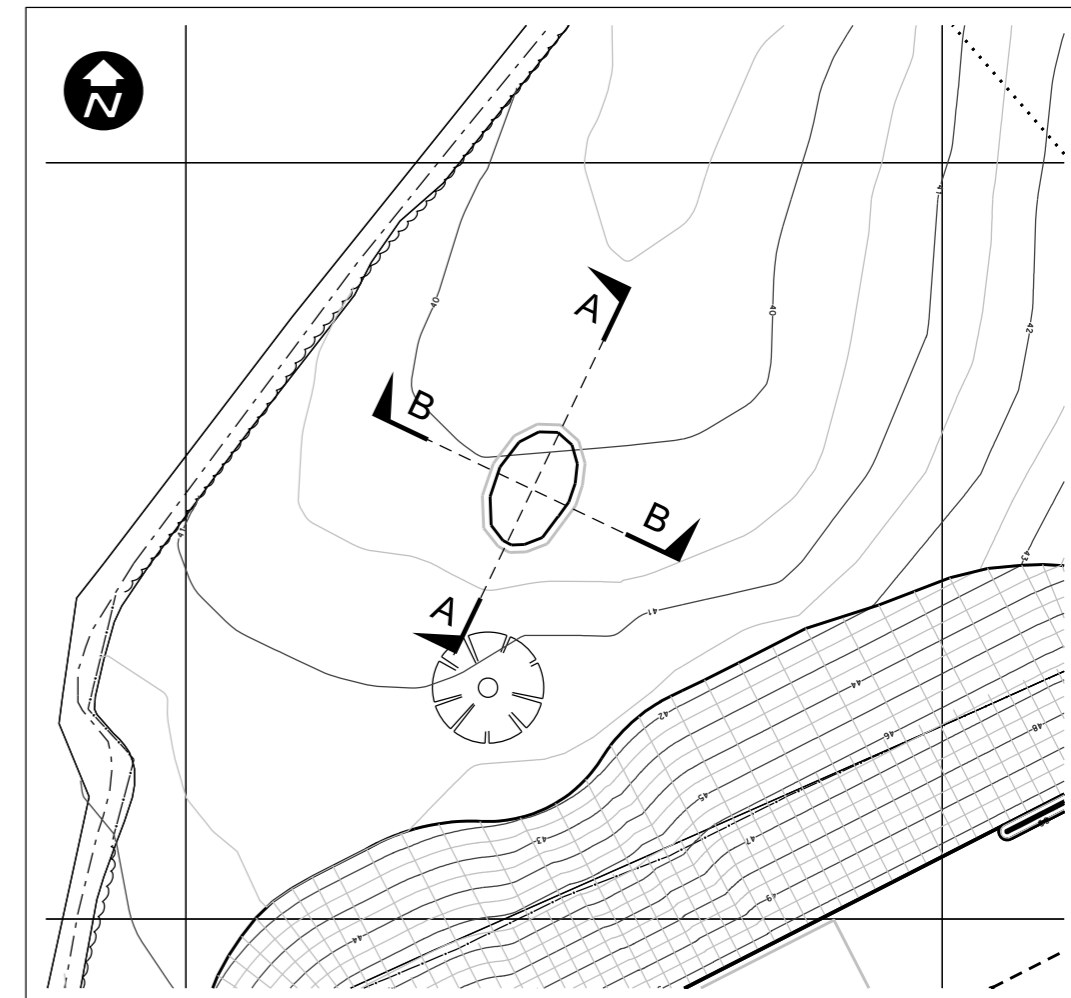

Plan Layout
Scale 1:500

A01	First Issue	JY	WK	BK
Rev	Description	Drawn	Checked	Approved

Legends/Notes:
1. All levels and dimensions given in metres unless noted otherwise.

METRES @ 1:100

METRES @ 1:500

Project	Proposed Yard Works	
Drawing Status	For Approval	
Drawing Title	Reinstated Pond GA Sections	

Contract		
F Conisbee & Son Barracks Farm Fetcham Leatherhead, KT22 9TP		
Drawn	Checked	Approved
J.Young	W.Kear	B.Kear
Date	Scale	Size
26/07/2017	As Shown	A3
Drawing No.		Rev.
BKP042017-BRK-006		A01