


SR-PLAN1 Site Location Plan

Unit 4, Weaver Ind Estate

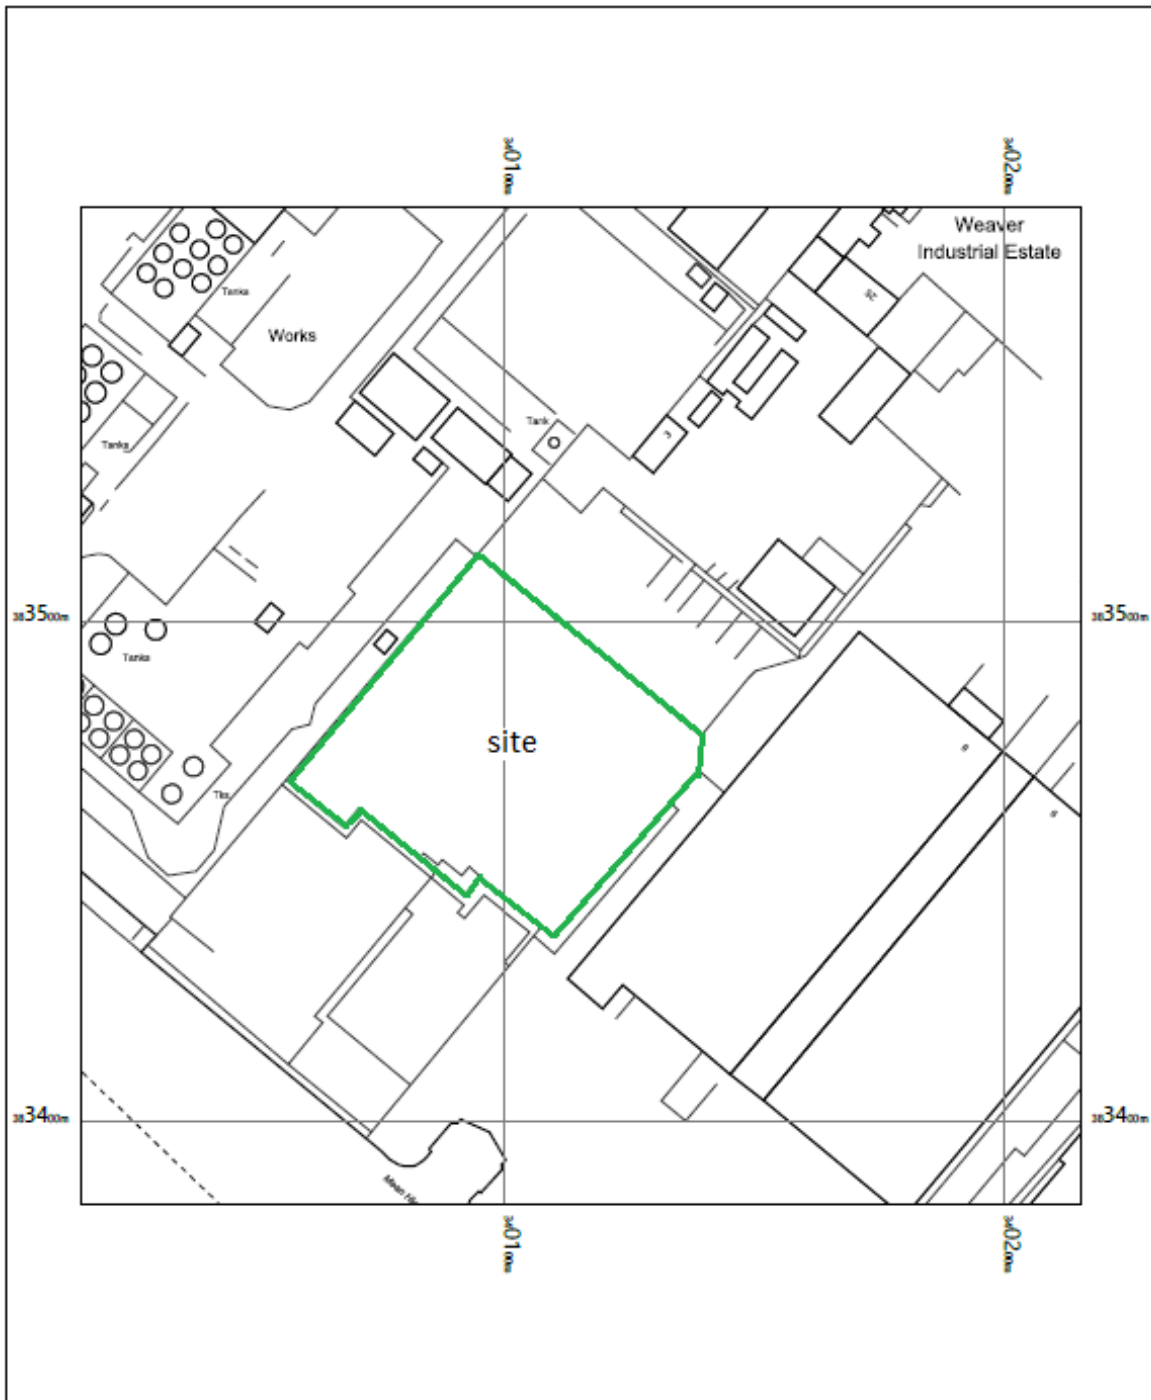

OS MasterMap 1250/2500/10000 scale
Monday, November 5, 2018, ID: BLJT-00754037
www.planningapplicationmaps.co.uk

1:1250 scale print at A4, Centre: 340115 E, 383483 N

©Crown Copyright Ordnance Survey. Licence no. 100051661

