


Prevailing Wind W/SW
(most common)

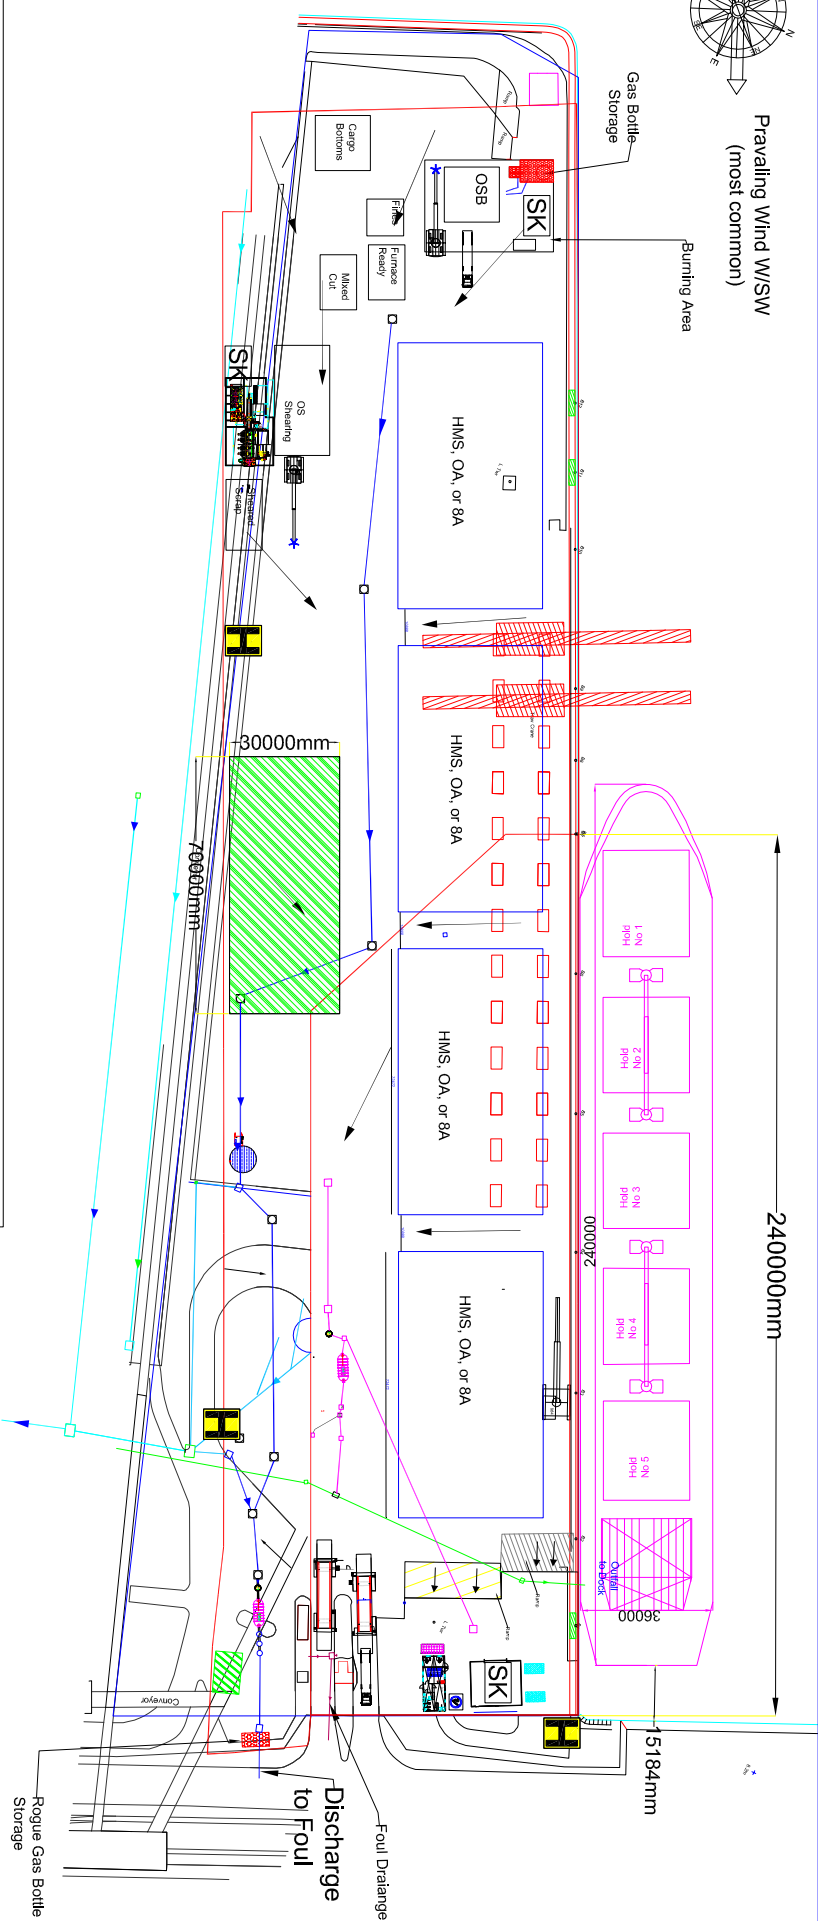

- KEY**
- Surface Water Flow
 - Underground Drainage
 - Existing (Peel) Underground Drainage Retained
 - Existing (EMR) Drainage Retained
 - Existing Drainage to Dock Retained

- Quarantine Area/ Bin
- IBC and Waste Oil Storage
- General/ Shipping waste
- Fire Fighting Water Tank and associated pumps. 190K Ltr
- Smoking Area
- Gas Bottle Cylinder Stores
- SK Spill Kit
- Fire Hydrant

EUROPEAN METAL RECYCLING LIMITED
 SIRIUS HOUSE, DELTA CRESCENT
 WESTBROOK, WARRINGTON WA5 7NS
 TEL: 01925-715 400 FAX: 01925-713 470

LOCATION EMR LTD, Gladstone

SCALE	PAPER	FILE	DATE
See Dim's		Sh	08/10/20

TITLE	DRAWN	DATE
Fire Prevention Plan	MB	08/10/20

Drawing No. GLDFP08102020

Revision: AW