


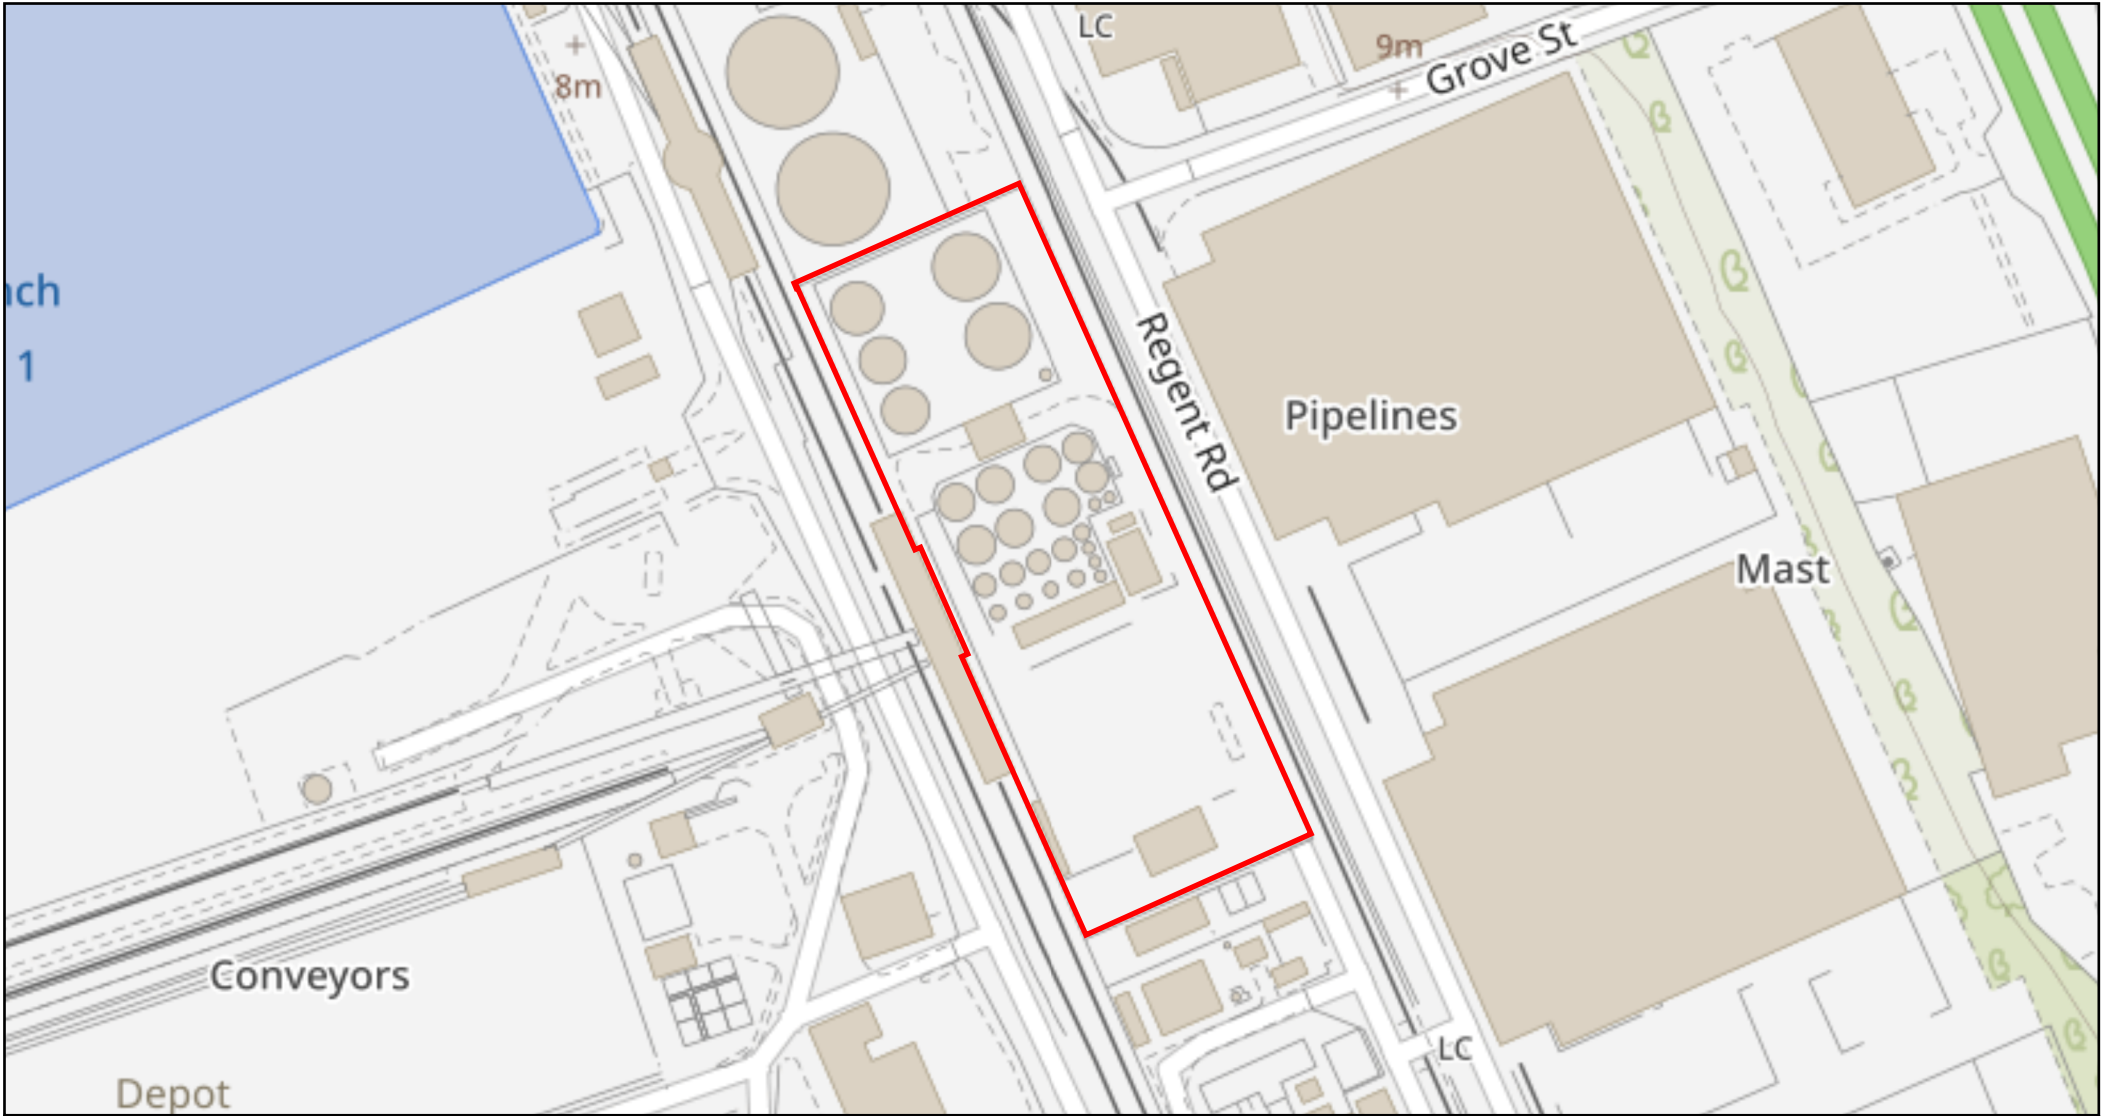

 Site Boundary

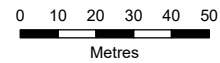


Figure 1.1
Site Location
Chane Terminals,
Bootle, Liverpool

SCALE: See Scale Bar
SIZE: A4
PROJECT: 0740983
DATE: 01/10/2025

VERSION: A01
DRAWN: MTC
CHECKED: VT
APPROVED: KR



ERM

