


To Sefton Lane

Scale Bar (1:500)

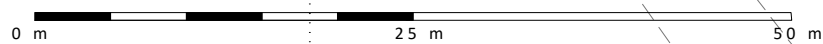

Oaktree Environmental Ltd
 Waste, Planning and Environmental Consultants

Lime House, Road Two
 Winsford Ind. Est.
 Winsford, Cheshire
 CW7 3QZ

t: 01606 558833

w: www.oaktree-environmental.co.uk
 e: sales@oaktree-environmental.co.uk

Drawing No: SEF/2128/03 Rev: C

Title: SITE LAYOUT PLAN

Site: Unit 25 B, Sefton Lane Industrial Estate, Maghull L31 8BX

Client: Darren Sinners T/A Knowsley Waste Services

Date: 13 January 2022 Job: 002

Drawn: CP Checked: KWS Client: 2128

Scale: 1:500 Printed @: A4

KEY:

- Permit boundary
- Spill kit
- Sealed concrete pad
- Hardstanding area
- Buildings/offices
- - - Underground drainage

Notes:

- (1) Drawing for indication only.
- (2) Do not scale from this drawing.
- (3) All measurements must be verified on site.

REVISION HISTORY

Rev:	Date:	Init:	Description:
-	19/08/16	CP	Initial drawing
A	14/12/16	CP	Amended layout
B	05/05/17	CP	Client comments
C	13/01/22	CP	Variation copy

