




### Legend

- Permit Boundary
- Battery Storage
- Waste Storage & Quarantine

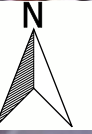

Elis UK Ltd

Site Layout Plan

Stoney Lane,  
Rainhill,  
L35 9LW

27th February 2024

Scale: 1:1000



21/012m 001g



T 01952 879705 E info@westburyenv.co.uk


A Agriculture House, Southwater Way  
Telford, Shropshire, TF3 4NR


W www.westburyenv.co.uk

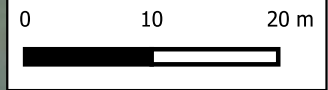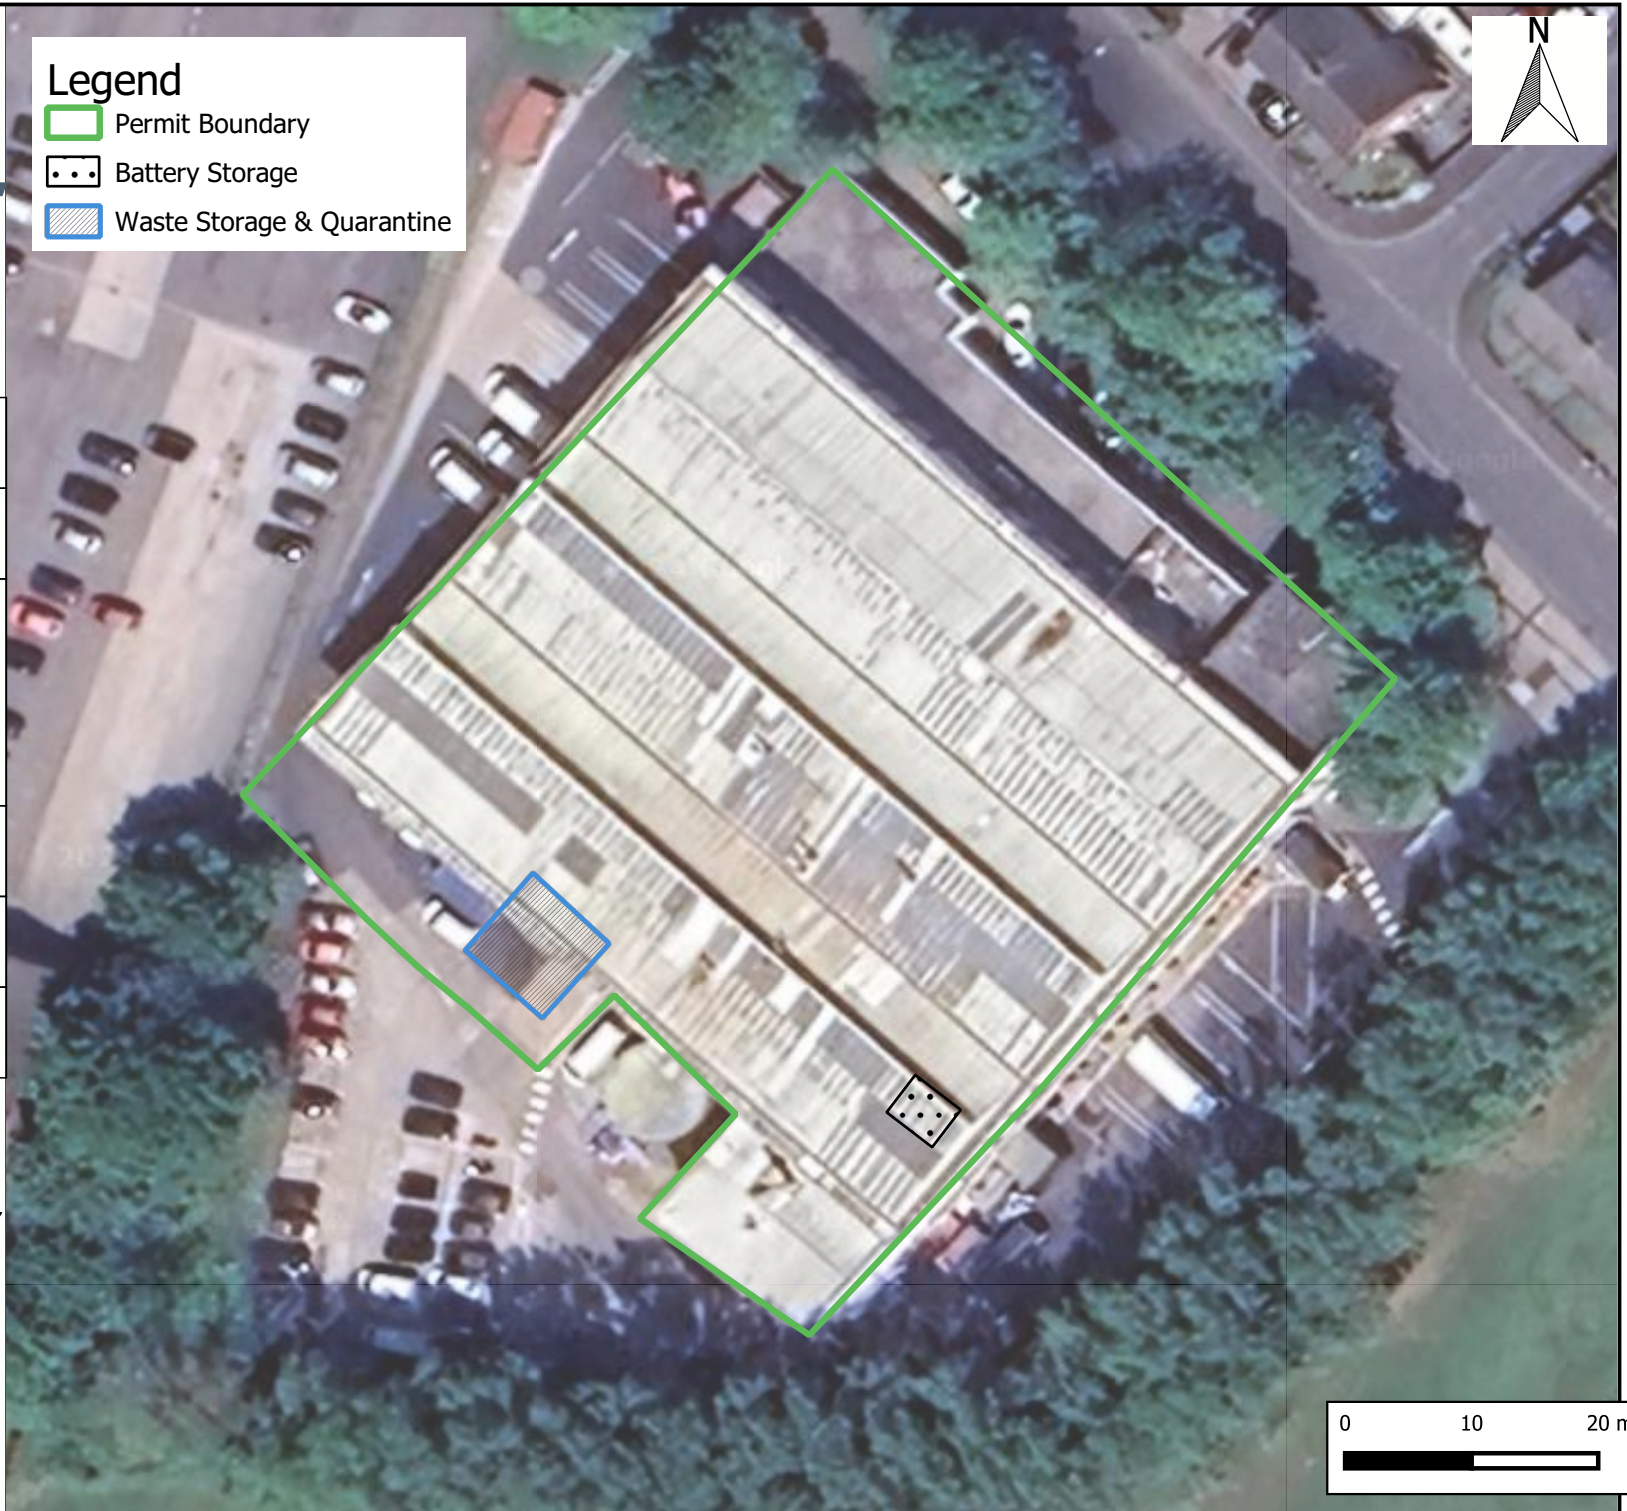



Legend

 Permit boundary

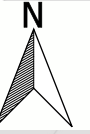

Elis UK Ltd

Permit boundary plan

Elis UK Ltd,  
Stoney Lane,  
Rainhill,  
L35 9LW

13 March 2023

Scale: 1:2500

21/012d 007a V2



T 01952 879705 E info@westburyenv.co.uk

A Agriculture House, Southwater Way  
Telford, Shropshire, TF3 4NR

W www.westburyenv.co.uk

