


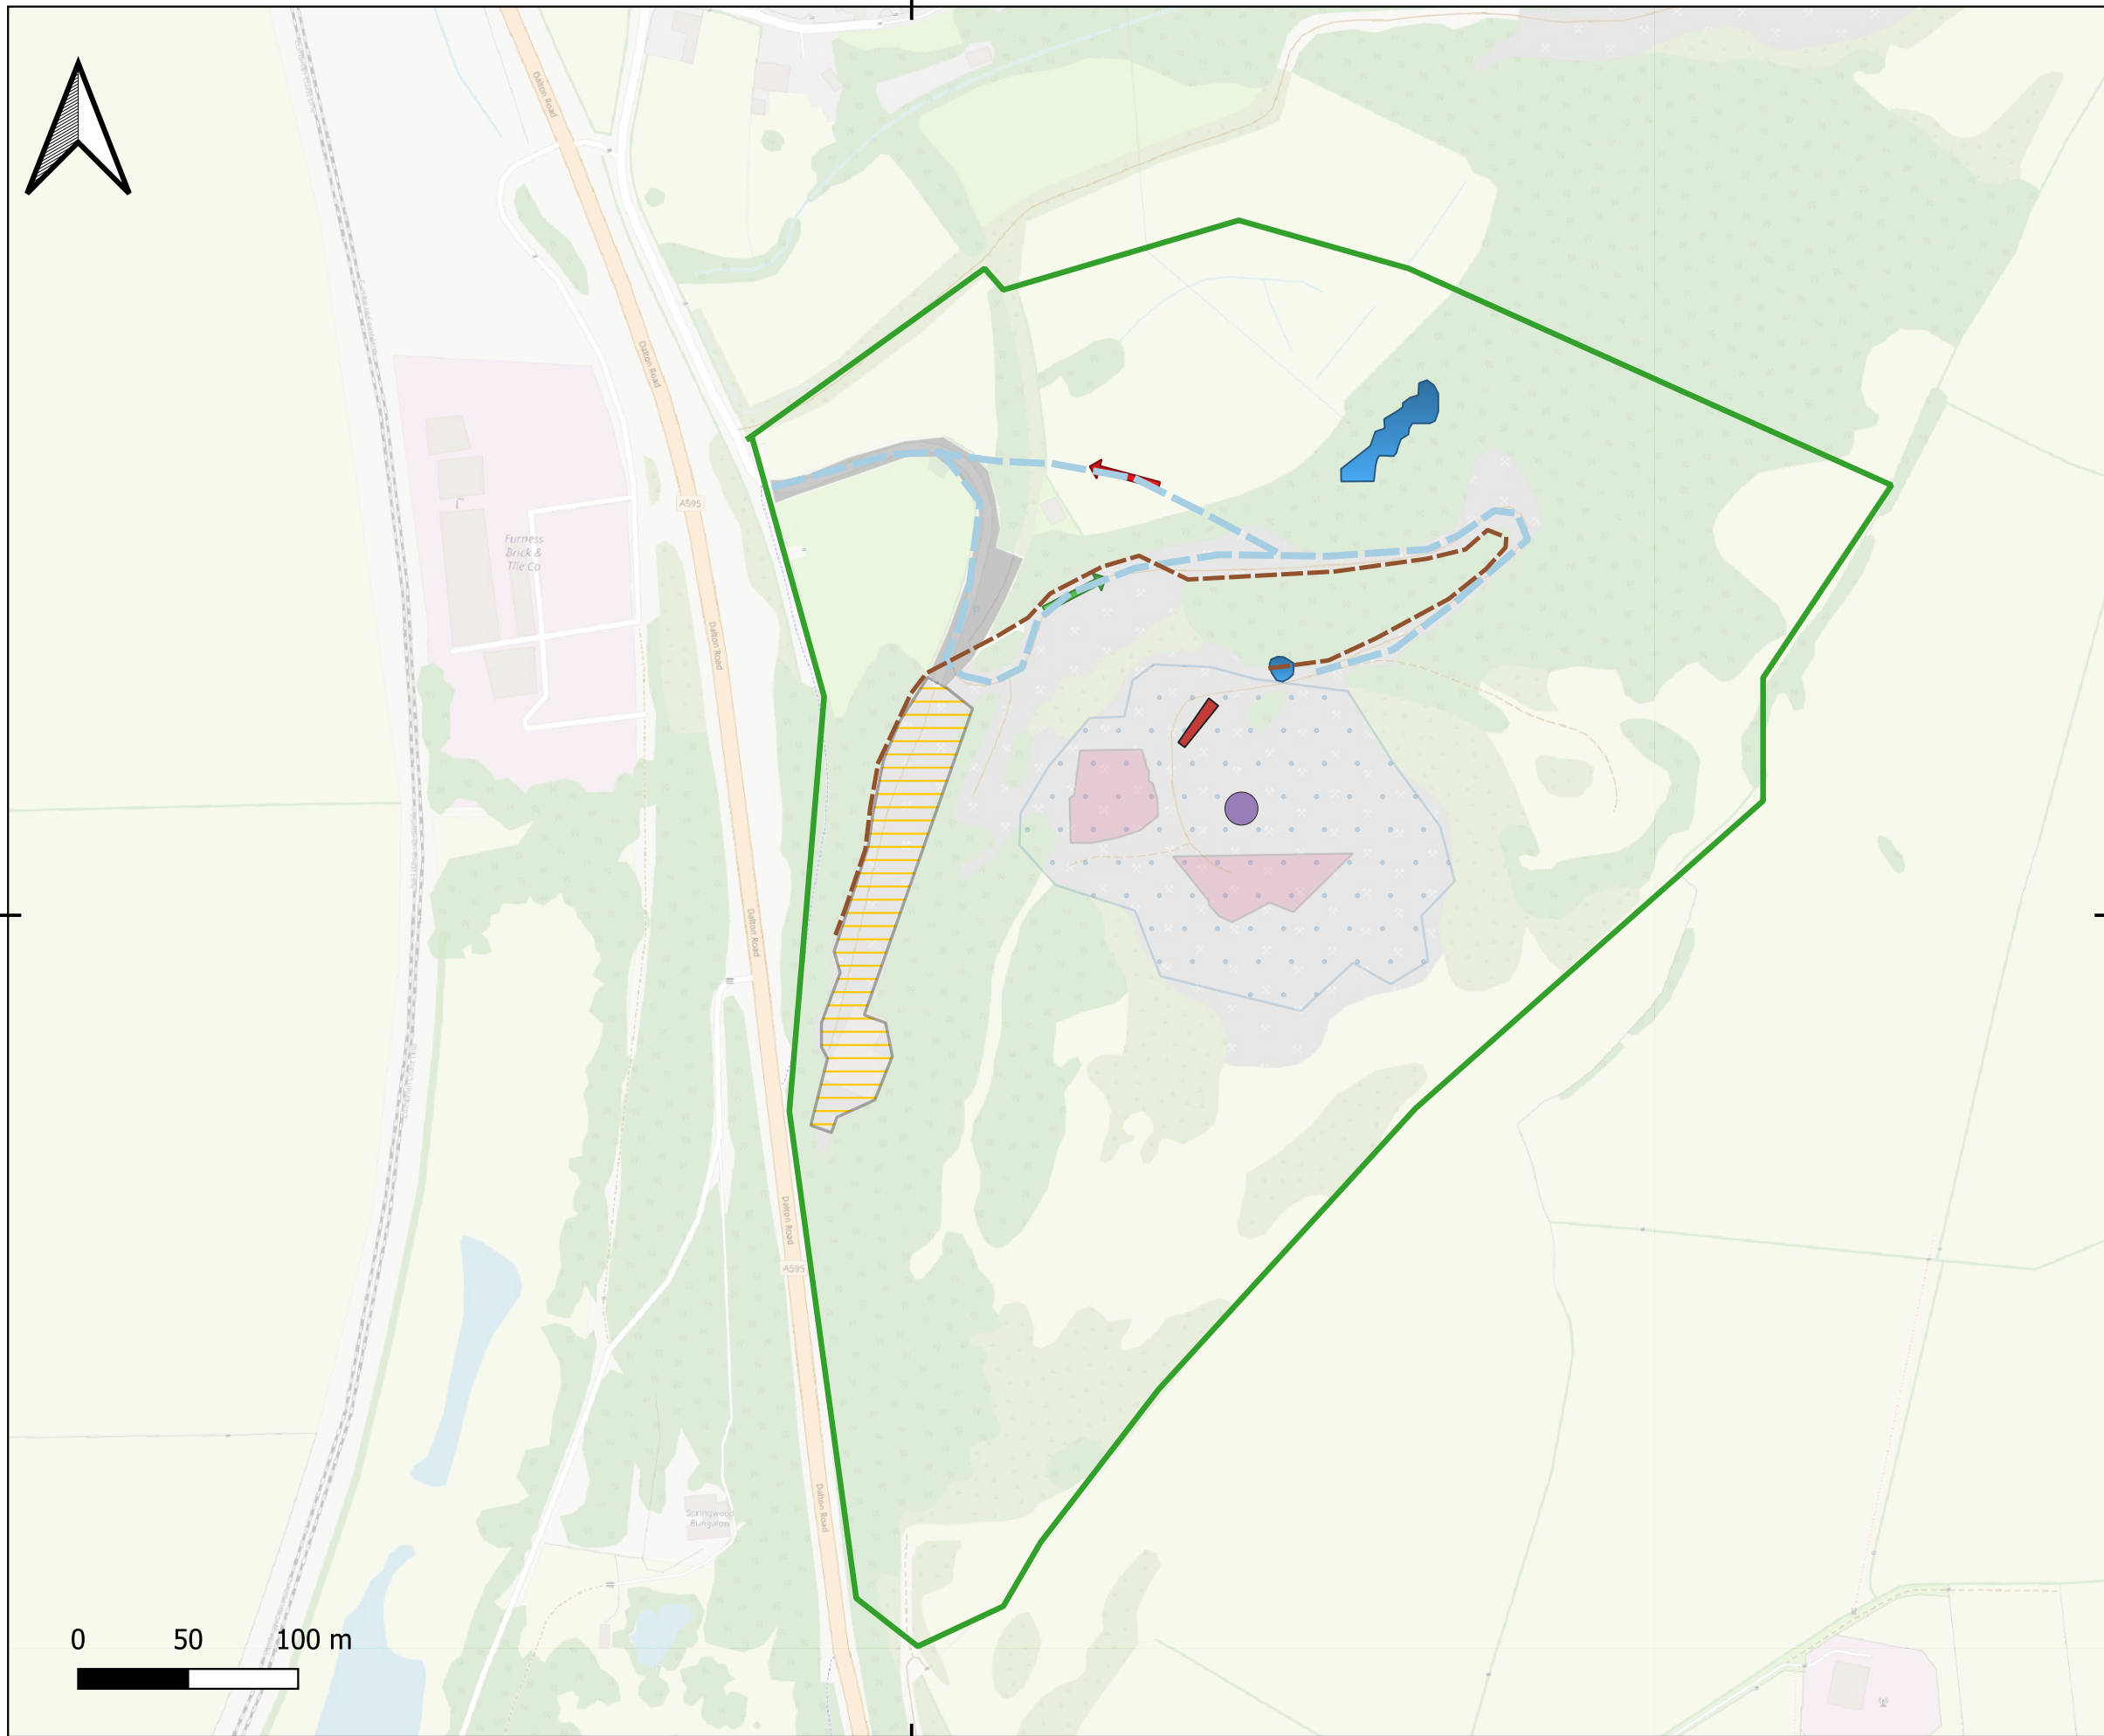

322000



476000

476000



© OpenStreetMap contributors 2023

322000

- Legend:
DW02 - Site Layout
- Permit boundary
 - Wash plant
 - Dust suppression
 - Feed ponds
 - stockpile area
 - Refuelling area
 - Waste processing area
 - Haul road
 - In
 - Out
 - Tarmac
 - Concrete

Consultant:
Arthian Ltd.
13 Henderson Road,
Inverness,
IV1 1SN

Client:
Harry Barker (Ireleth and Askam) Properties Ltd.

Site: **Greenscoe Quarry, Dalton Road, Askam-In-Furness, Cumbria LA16 7HF**

Drawing title: **Permit Boundary Plan**

Date: 08/01/2025	Scale: 1:3,000	Paper size: A3 (420x297mm)
---------------------	-------------------	-------------------------------

Drawn by: KB	Checked by: KB	Status: Final	Final revision: -
-----------------	-------------------	------------------	----------------------

Drawing Ref: 317024-DW01-Final	Drawing No: DW01
-----------------------------------	---------------------