


DRG No. \_\_\_\_\_  
LATEST ISSUE


DO NOT SCALE

IF IN DOUBT - ASK

ISSUE	MODIFICATION	CHK'D	DATE

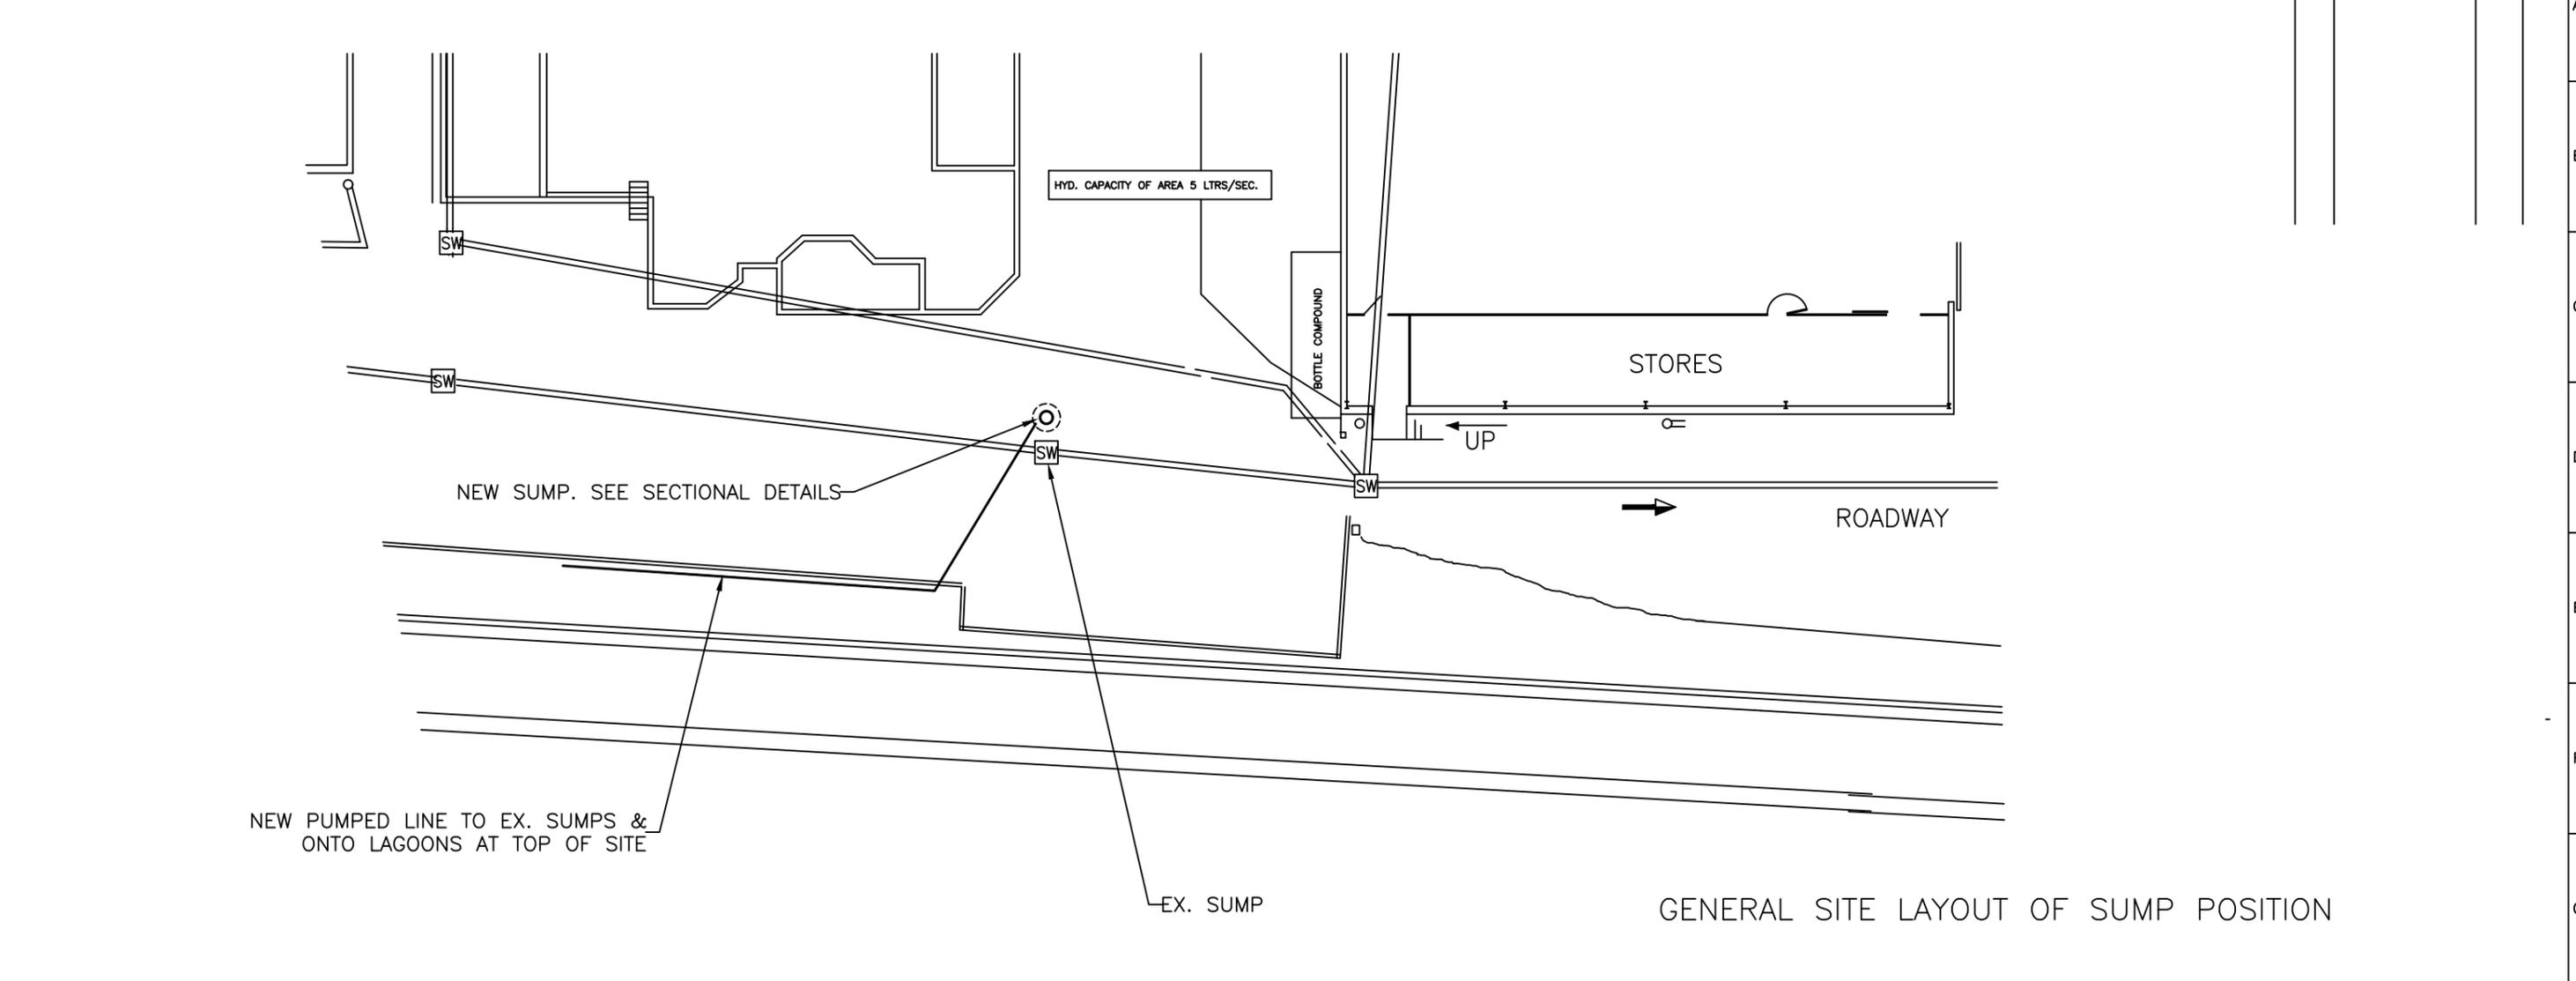

GENERAL SITE LAYOUT OF SUMP POSITION

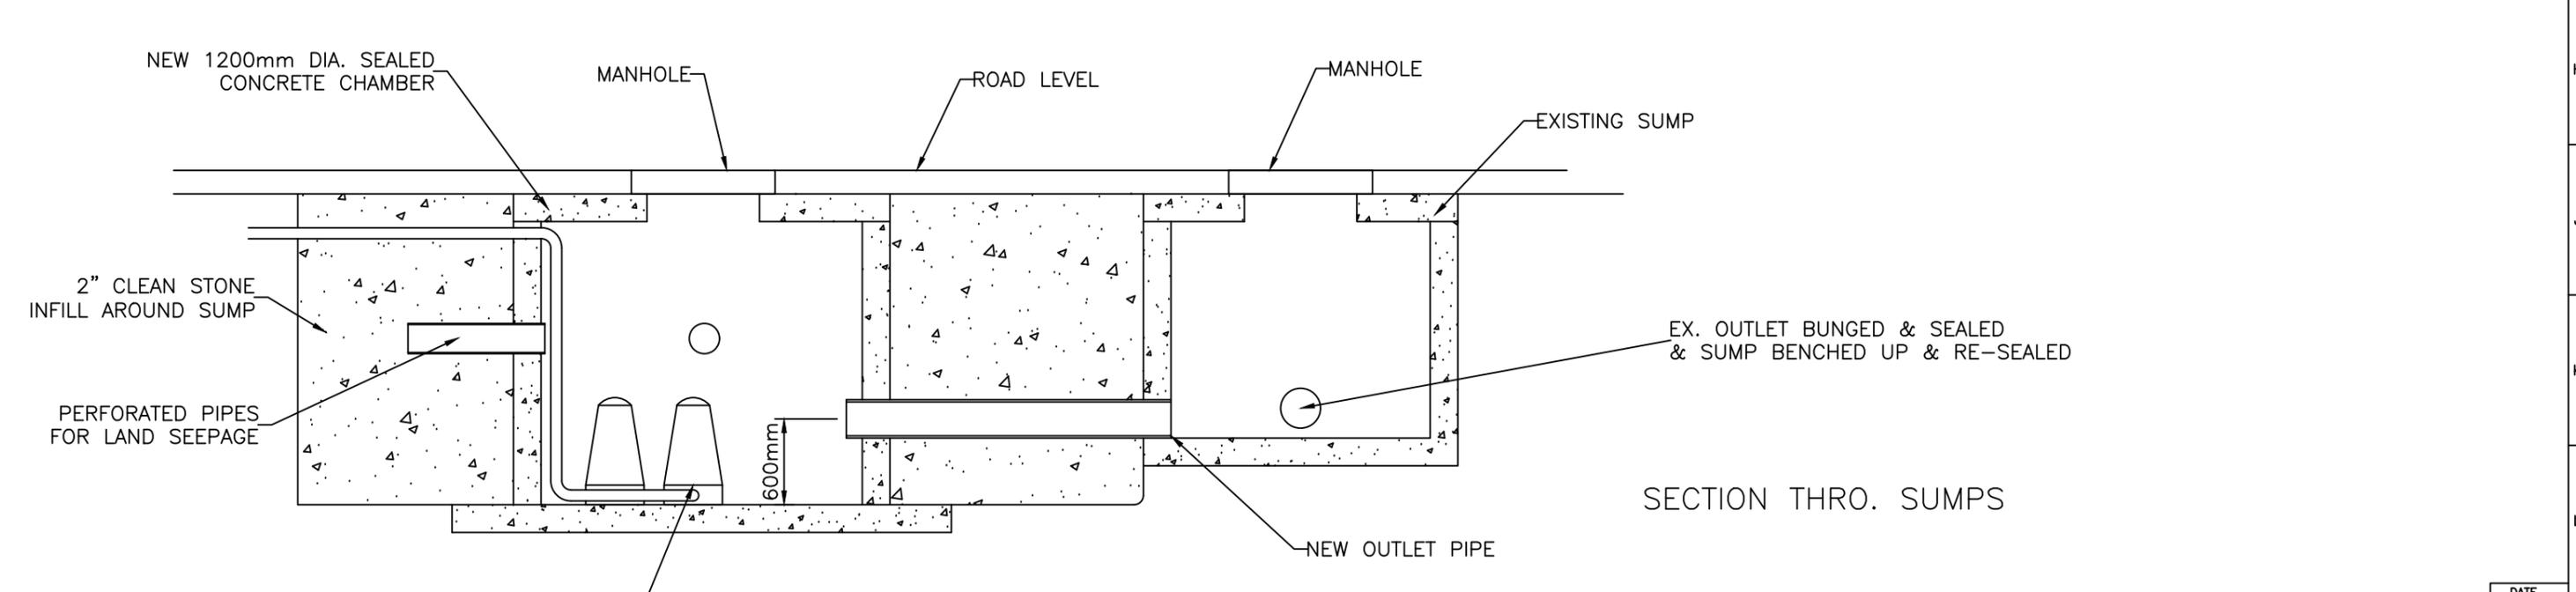

SECTION THRO. SUMPS

TWIN PUMPS WITH LEVEL SWITCHES



ANGUS FIRE ARMOUR LTD  
STATION ROAD  
BENTHAM, NORTH YORKS.  
ANGUS FIRE ARMOUR LTD  
THAME PARK ROAD  
THAME, OXFORDSHIRE.

THIS DRAWING IS NOT TO BE REPRODUCED WITHOUT THE WRITTEN PERMISSION OF ANGUS FIRE ARMOUR LIMITED  
© ANGUS FIRE ARMOUR LIMITED 1990

TOLERANCE UNLESS OTHERWISE STATED  
NOMINAL DIMS €  
MACHINED DIMS €  
ANGULAR DIMS €  
DRAWING PROJECTION : 3rd ANGLE

DIMENSIONS IN MILLIMETRES (MM)  
UNLESS OTHERWISE STATED  
REMOVE BURRS & SHARP EDGES  
MACHINE WHERE MARKED ✓  
SURFACE TEXTURE VALUES IN µm.

MATERIAL SPECIFICATION	
TREATMENT	
FINISH	

TITLE  
PROPOSED ADDITIONAL SUMP & PUMPING EQUIPMENT.  
USED ON : JOB 6072

DRAWN	JS ENG.	
CHECKED		
TRACED		
SCALE	NTS	
DRG No.	BG 192	
PART NUMBER		