


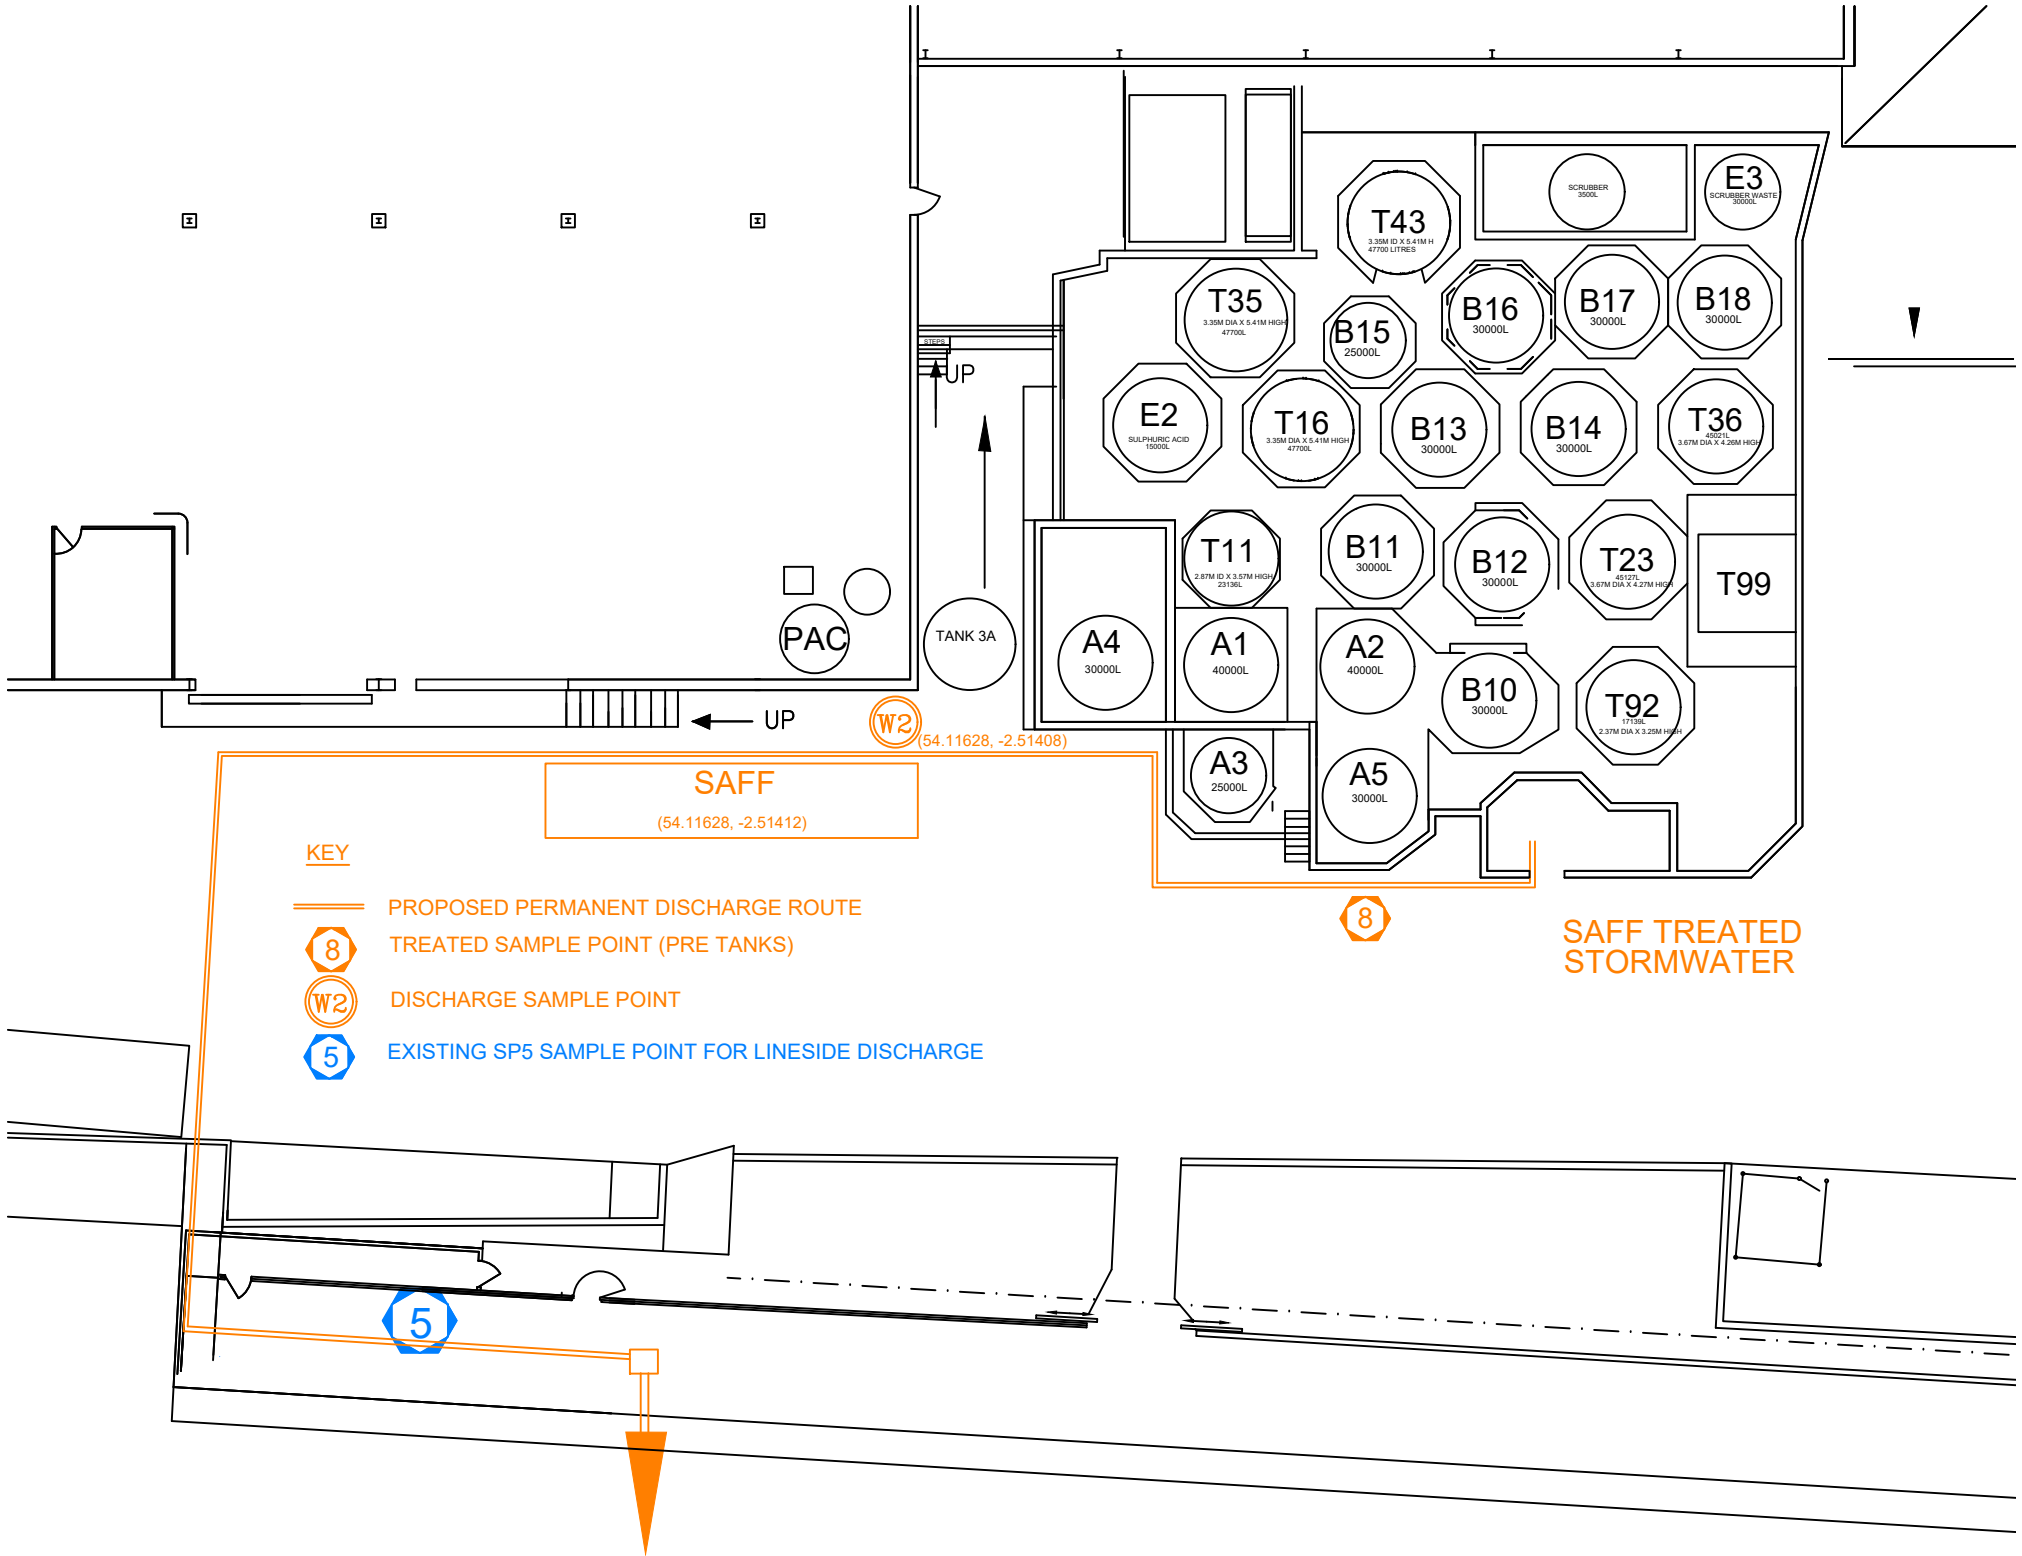

KEY

- PROPOSED PERMANENT DISCHARGE ROUTE
- 8 TREATED SAMPLE POINT (PRE TANKS)
- W2 DISCHARGE SAMPLE POINT
- 5 EXISTING SP5 SAMPLE POINT FOR LINESIDE DISCHARGE

SAFF

(54.11628, -2.51412)

8

SAFF TREATED
STORMWATER

W2 (54.11628, -2.51408)

5