


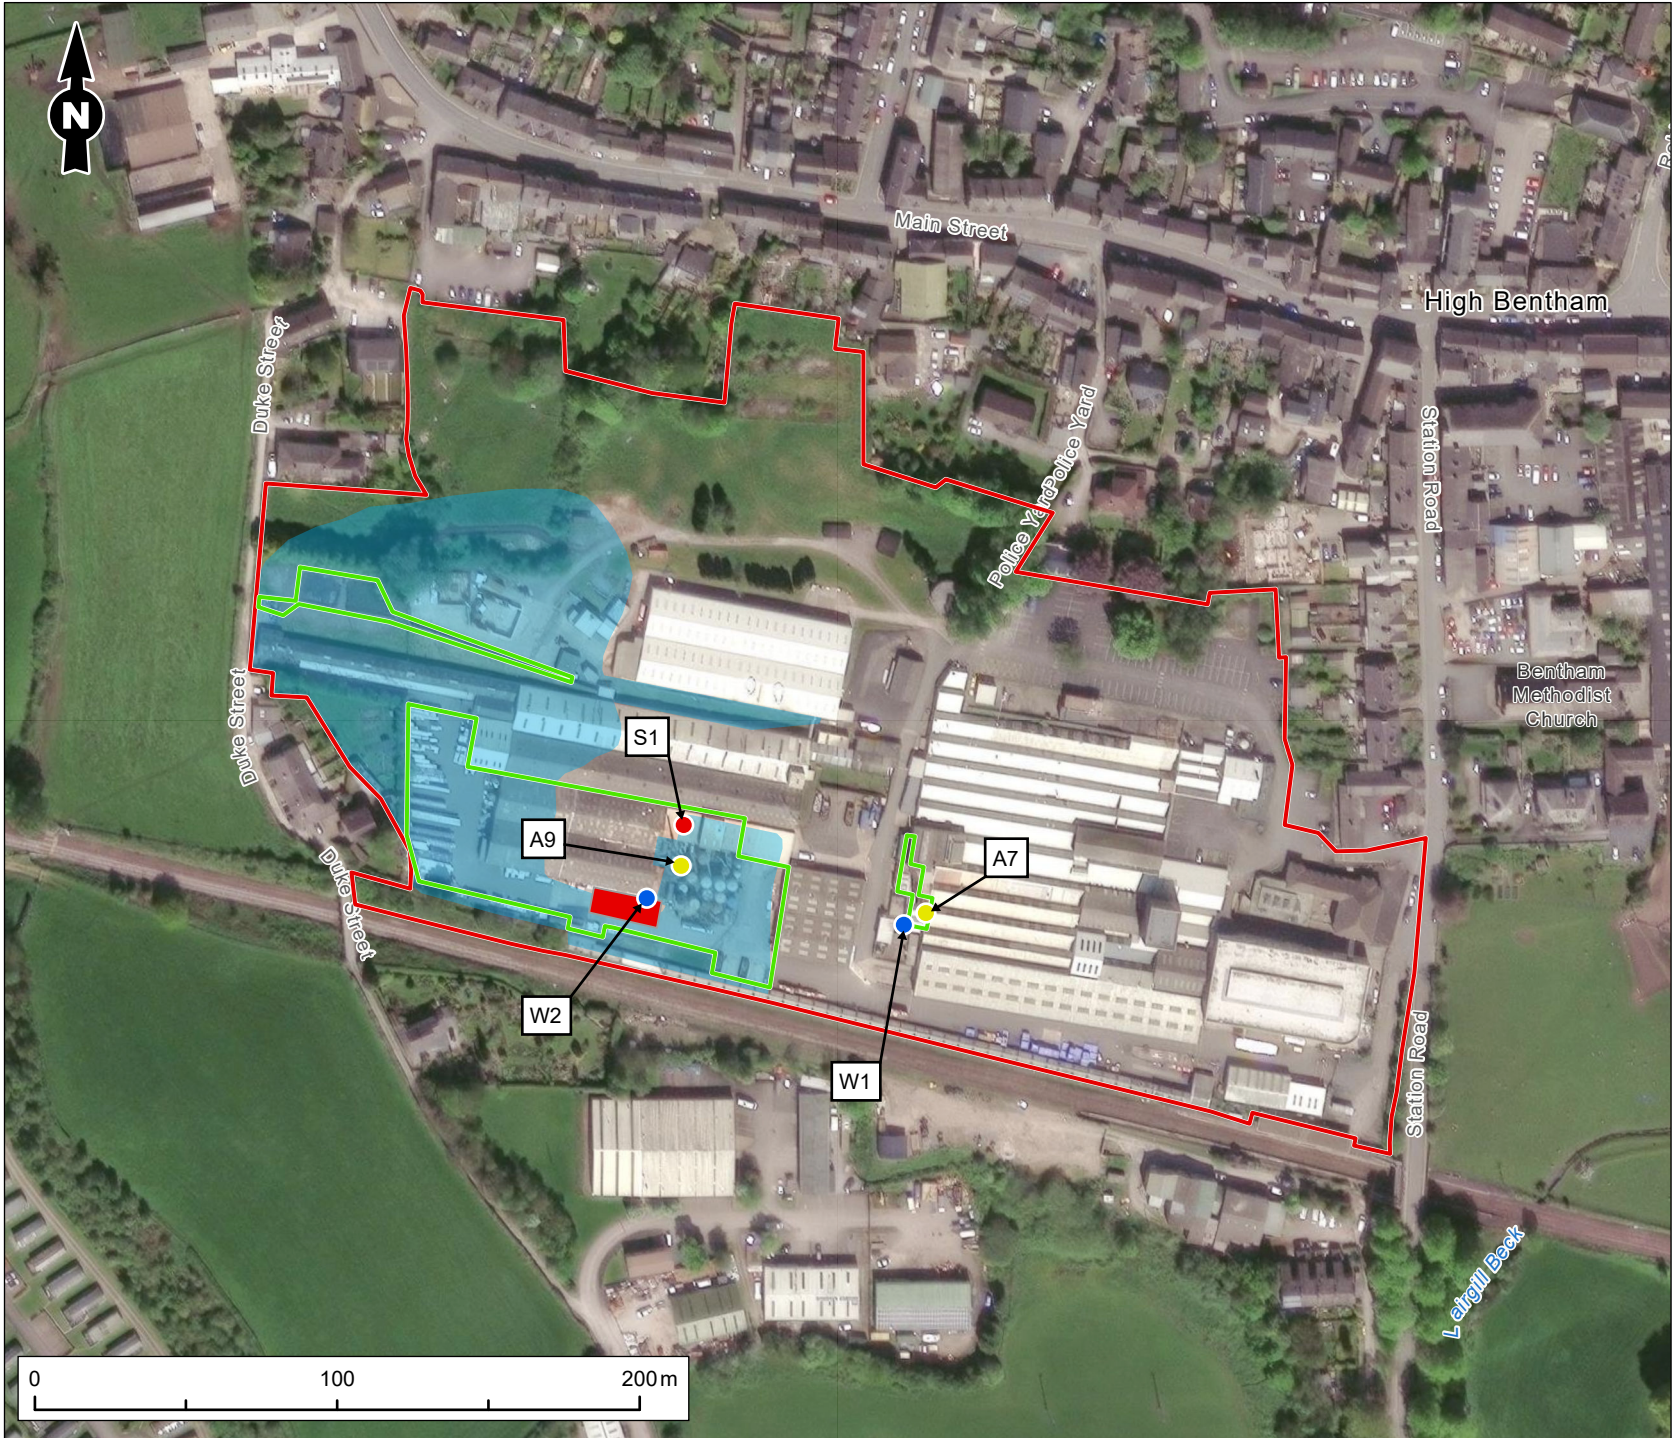

Legend

- Site Ownership Boundary
- Approximate Extent of Contained Stormwater Collected On-Site for Treatment
- Installation Boundary
- SAFF Treatment Plant
- Emission Point to Air
- Emission Point to Sewer
- Emission Point to Water

Figure Title
Site Layout

Project Name
Angus Fire - High Bentham

Project No./File ID
1620016373-001 / REH2023N02652

Date	Figure No.	Revision
June 2025	2	1.0

Prepared By	Scale
LAM	1:2,500 @A4

Client
Angus International Safety Group Ltd

