


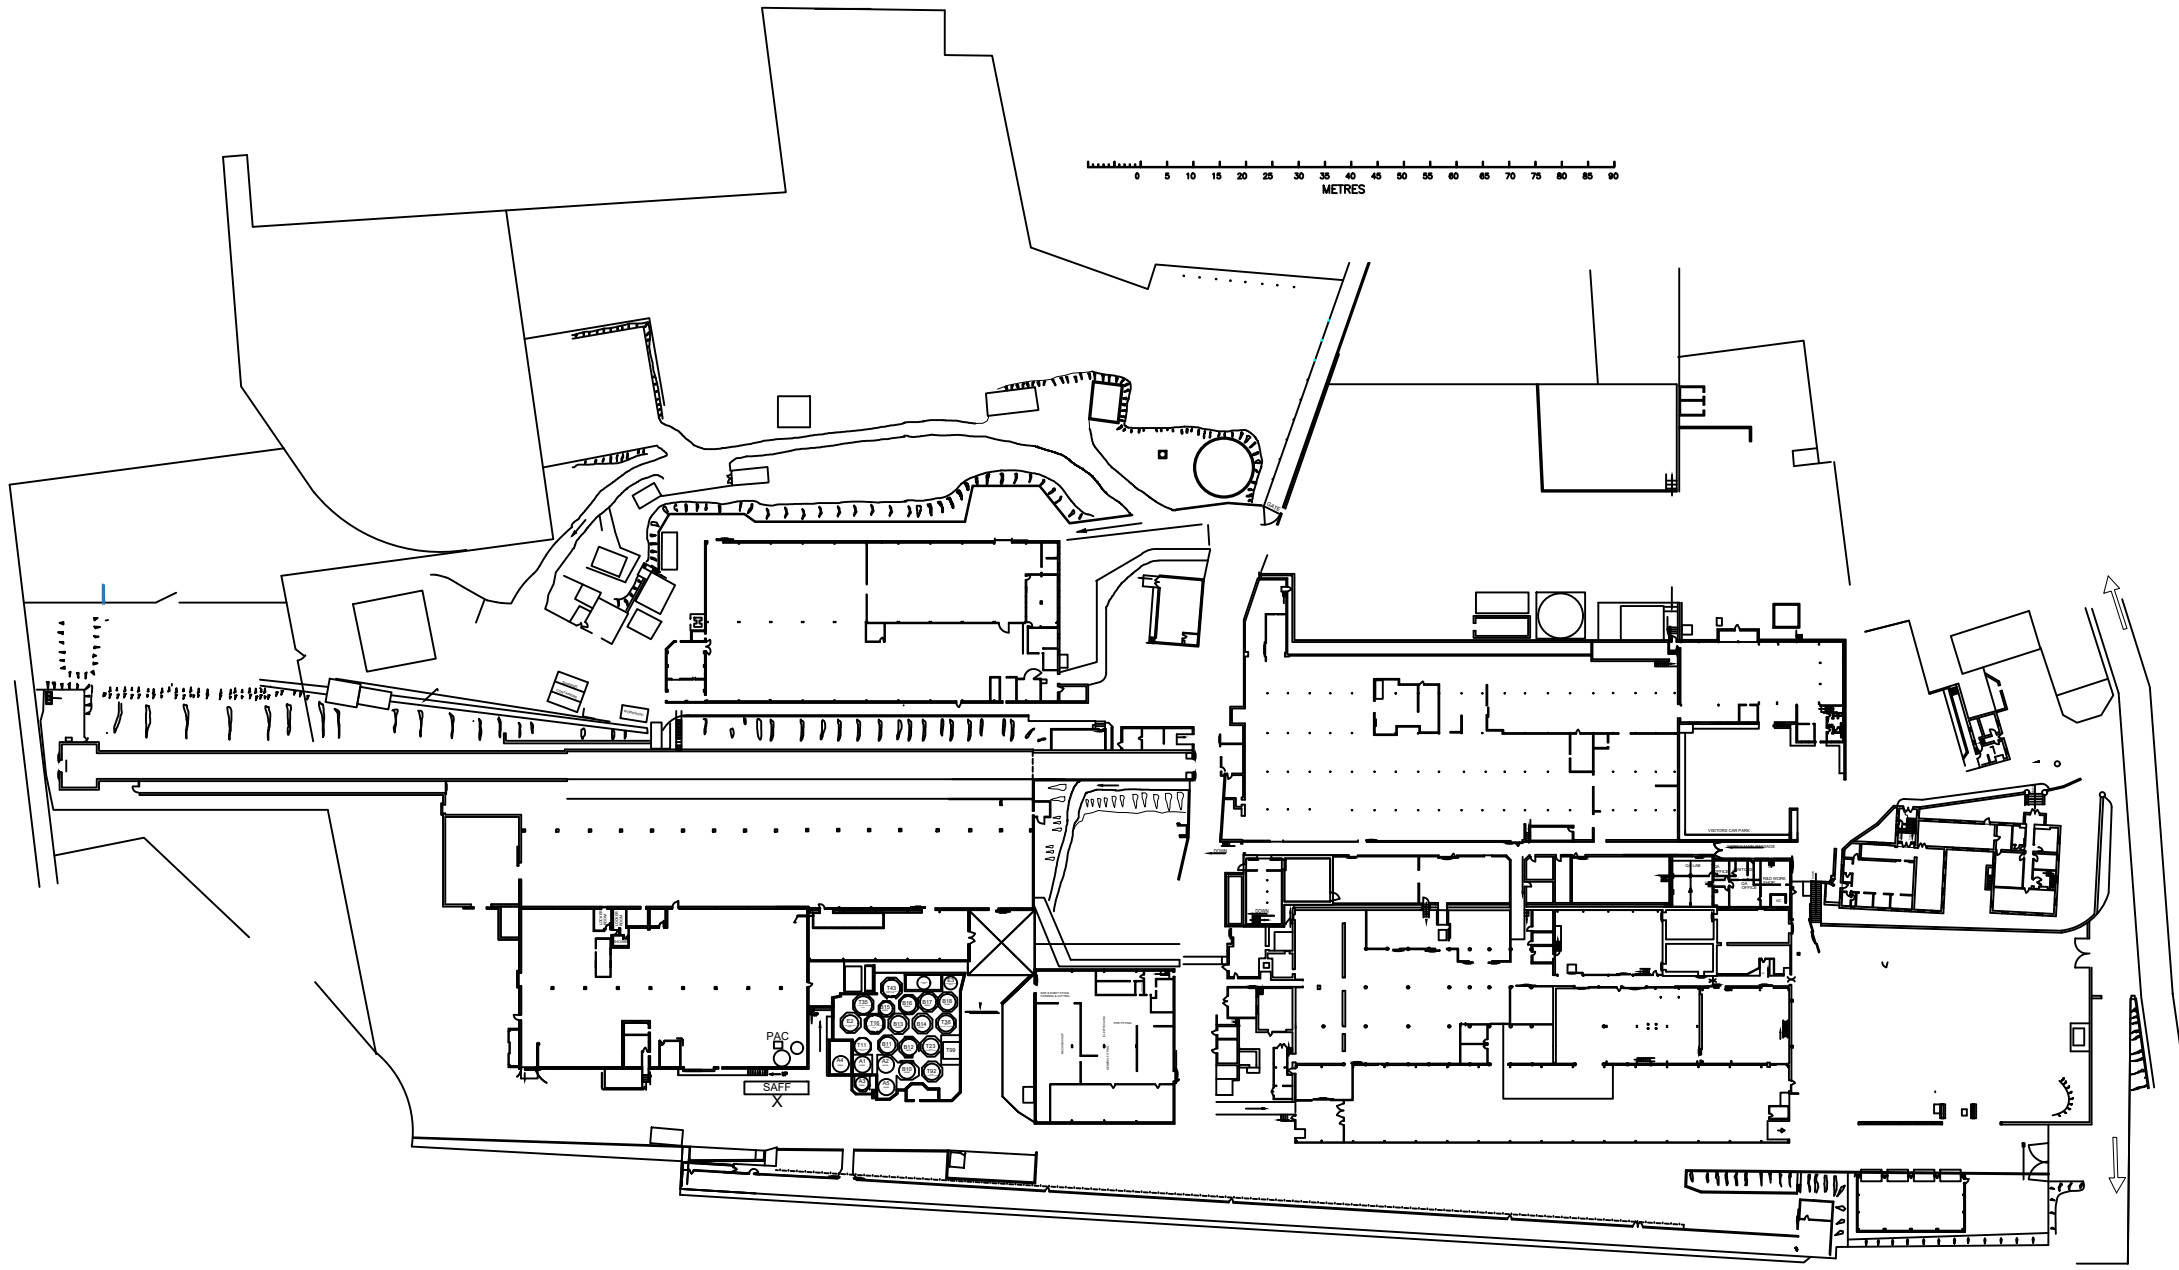

0 5 10 15 20 25 30 35 40 45 50 55 60 65 70 75 80 85 90
METRES

PAC
SAFF
X