


2016/0199/MAJ
rec'd 23/02/2016

- KEY
-  Boundary: Proposed Restoration Scheme
 -  Boundary: Consented Restoration Scheme
 -  Boundary: Extraction Area
 -  Existing Contour
 -  Consented Contour
 -  Proposed Contour
 -  Existing Hedgerow
 -  Proposed Hedgerow
 -  Existing Woodland
 -  Proposed Woodland
 -  Proposed Limestone Pasture
 -  Proposed Agricultural Headland
 -  Ditch

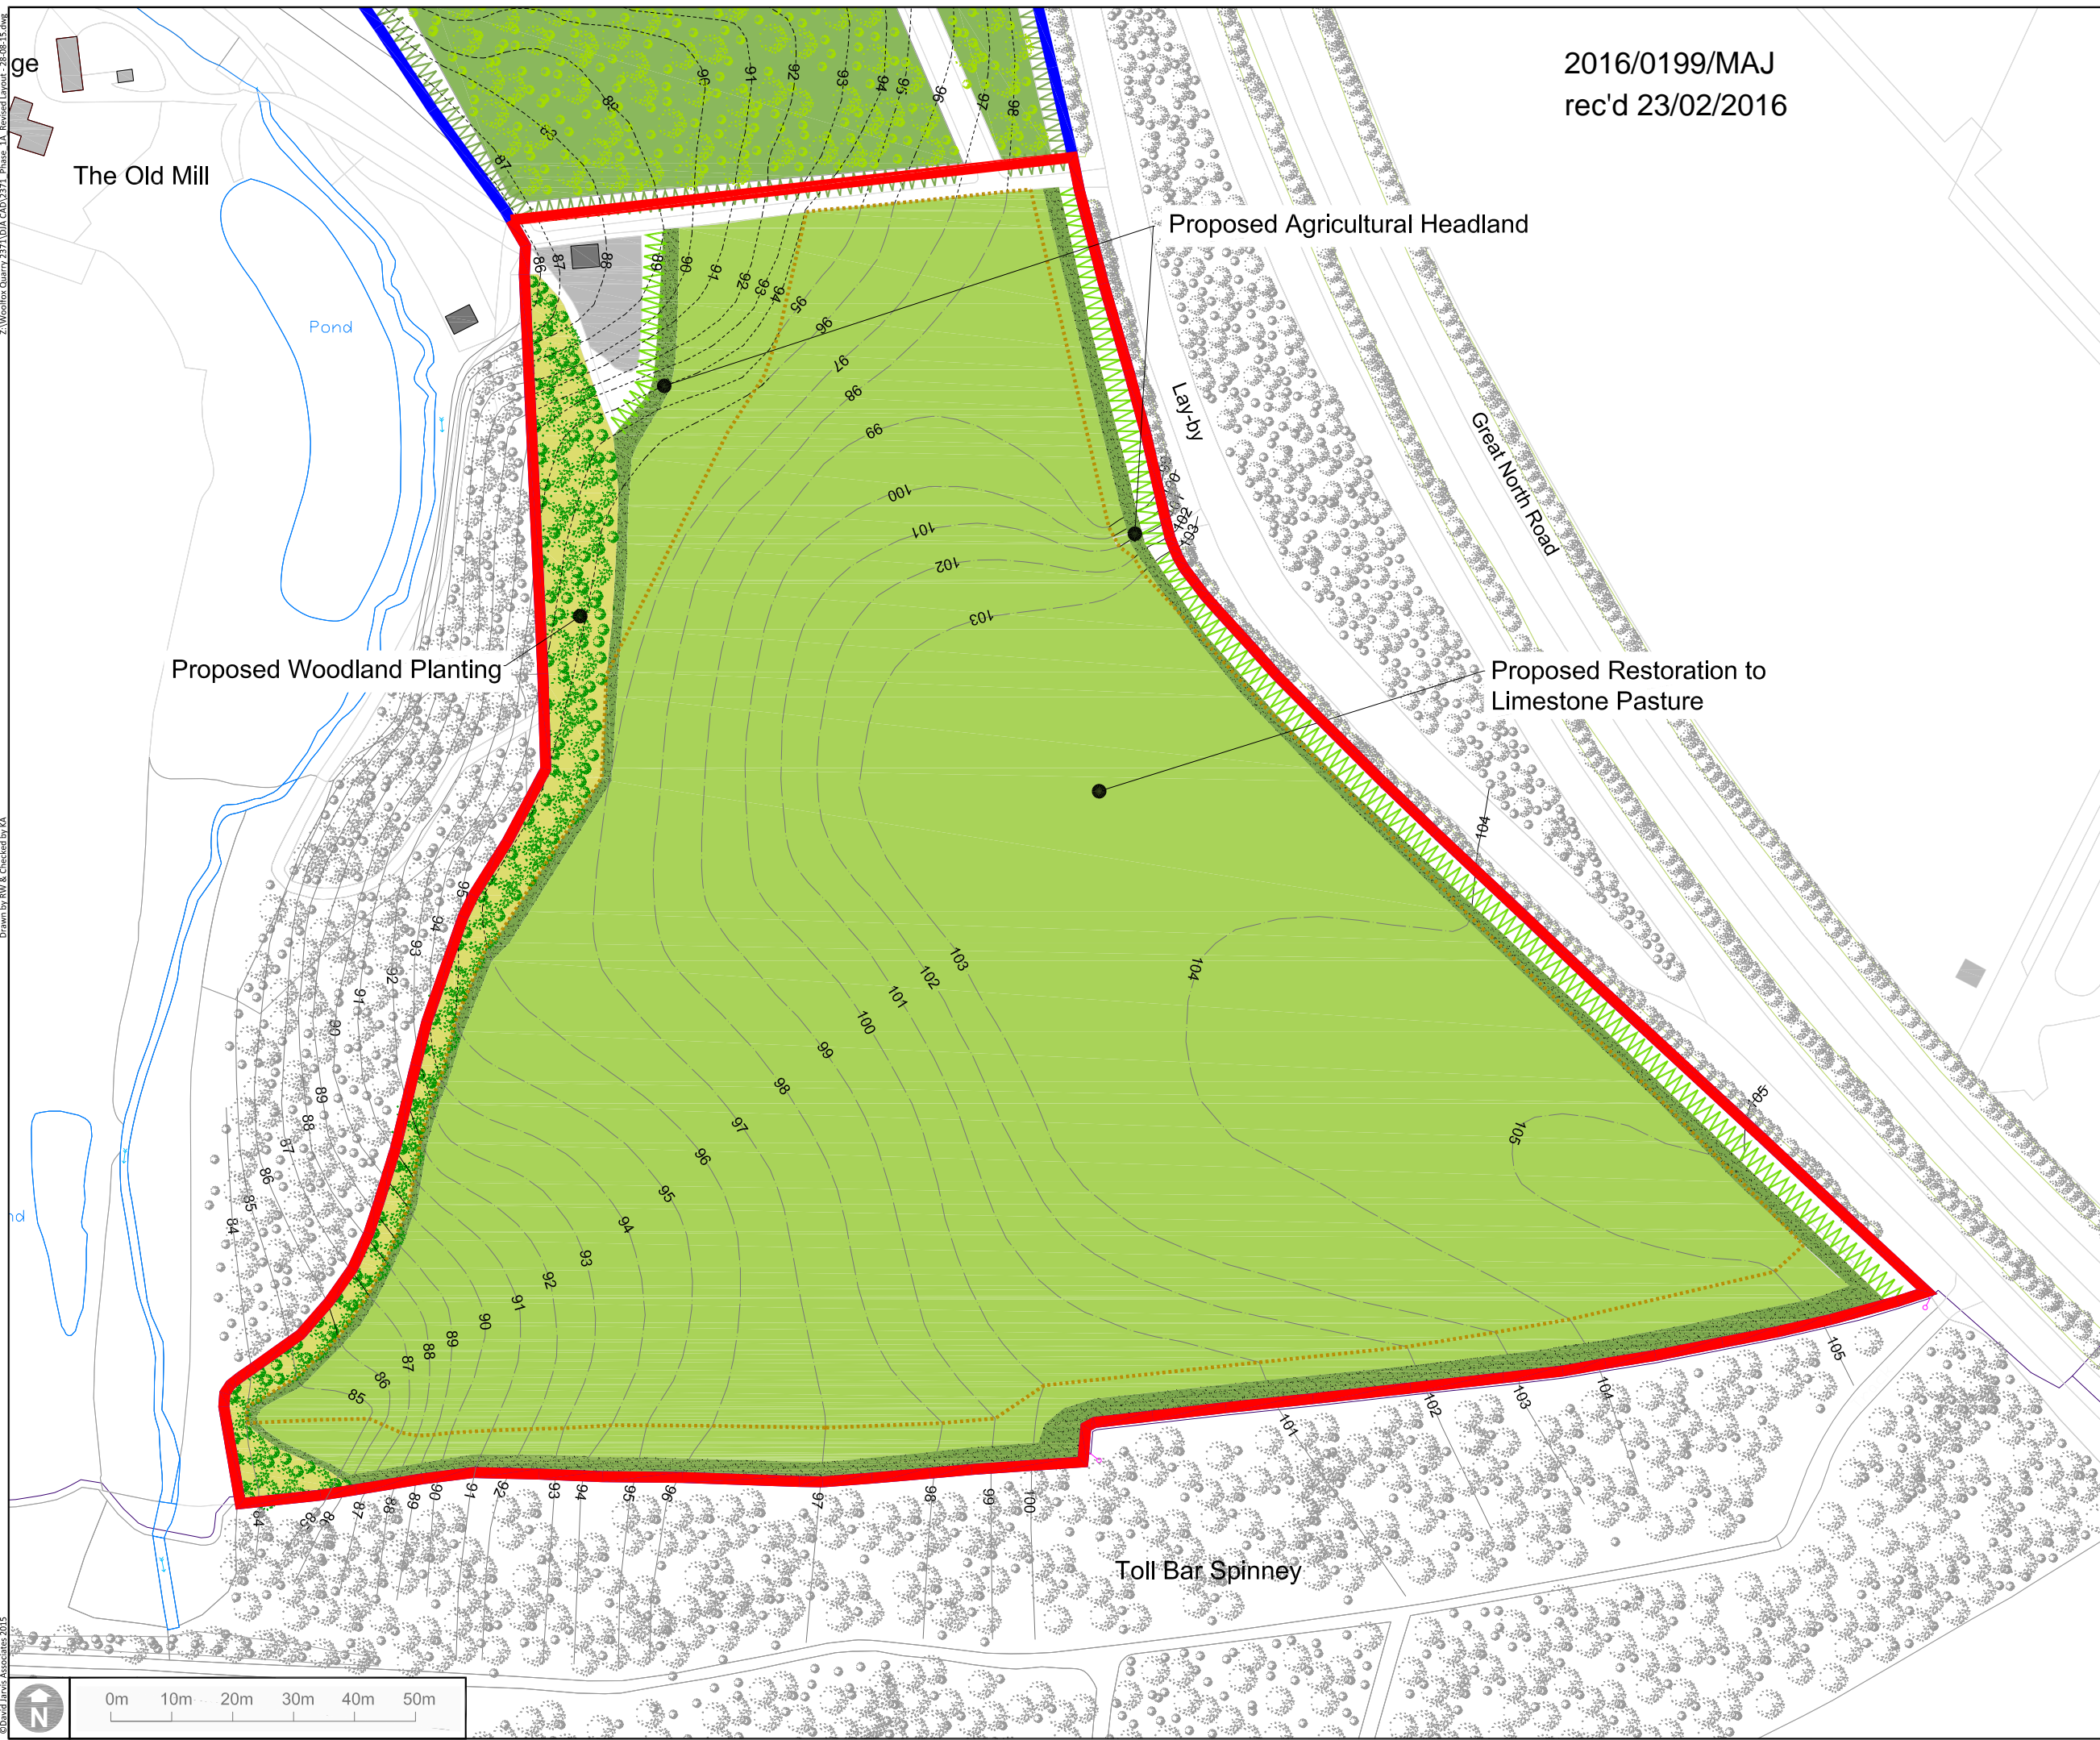

Proposed Woodland Planting

Proposed Agricultural Headland

Proposed Restoration to Limestone Pasture

Notes

Drawing Revision	
Rev	Description

Drawing Status

DRAFT

DAVID JARVIS ASSOCIATES

DAVID JARVIS ASSOCIATES LIMITED
1 Tennyson Street Swindon Wiltshire SN1 5DT
Tel: 01793 612173 Fax: 01793 613625
Email: mail@davidjarvis.biz

Client

BULLIMORES SAND AND GRAVEL LTD.

Project

WOOLFOX QUARRY OUTLINE RESTORATION PROPOSAL

Drawing Title

SOUTHERN EXTENSION AREA RESTORATION PROPOSAL

Scale	Sheet Size	Date
AS SHOWN	A3	AUG 2015

Drawing No.	2371/SK/1	Revision
		-

