

IAN PICK ASSOCIATES LTD
 Specialist Agricultural Survey Planning Consultants

Station Farm Offices
 Wansford Road
 Nafferton
 Driffild
 East Yorkshire
 YO25 8NJ

T : 01377 253363
 E : mail@ianpick.co.uk
 W : www.ianpickassociates.co.uk

CLIENT
Sunrise Poultry Farms Ltd

JOB TITLE
 Pullet Rearing Unit at Paudy View Farm

DWG. TITLE
 Location Plan A3


SCALE 1:5000 DRN IP




DWG. NUMBER
IP/PC/01




DATE June 20 REV -

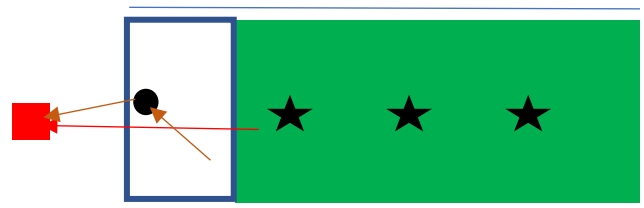
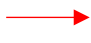

Ordnance Survey (c) Crown Copyright 2020. All rights reserved. Licence number 100022432

House 4 Layout Drainage




 Attenuation pond
 Feed silos
 Litter Belt

 Roof fans
 Concrete areas
 Yard wash water

North

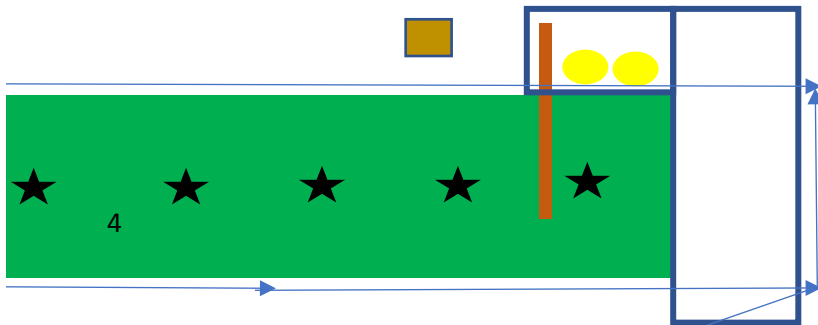

Dirty water tank
Dirty water
Clean water

● Diverter valve
■ Generator with integral bunded fuel tank