

- NOTES
1. SURVEY INFORMATION PROVIDED BY MAY GURNEY CONSTRUCTION REF: LEADENHAM - UPDATE WASTE SURVEY 241007
 2. FOR CONSTRUCTION SECTION DETAILS SEE DRAWING 2611.CAP.02
 3. THIS DRAWING IS TO BE READ IN CONJUNCTION WITH ALL RELEVANT DRAWINGS
 4. DO NOT SCALE
 5. ANY ANTIQUES IDENTIFIED ON THIS DRAWING TO BE BROUGHT TO THE ATTENTION OF EGNOL CONSULTING LIMITED PRIOR TO CONSTRUCTION WORKS

LEGEND

- APPROXIMATE EXTENT OF PROPOSED CAPPING AREA
- APPROXIMATE EXTENT OF PROTECTOR GEOMORPHIC ELEMENT OF CAPPING
- ACCESS ROUTE TO BE AGREED WITH EMPLOYER

FINAL ISSUE

| REV | MODIFICATIONS | BY | CH | AP | DATE |
|-----|---------------|----|----|----|------|
| | | | | | |



MAY GURNEY


LEADENHAM LANDFILL SITE
CELL 3, 5 AND 6 CAPPING
WORKS

EXISTING SITE LAYOUT
WITH CAPPING AREA


| | | | |
|----------------|-------------|----------------|------------|
| DRAWN BY | AS | DATE | 13.11.2007 |
| CHECKED BY | PF | SCALE @ A1 | 1:1000 |
| APPROVED BY | CFP | ISSUING OFFICE | PEWFER |
| DRAWING NUMBER | 2611.CAP.01 | ISSUE | Fn |
| | | REVISION | - |

Egnol Consulting Limited
Princes House, Lower Peabover,
Walswood,
WALSLEY, S62 3JG
Tel: 01565 223489
Fax: 01565 223485
Website: www.egmol.co.uk




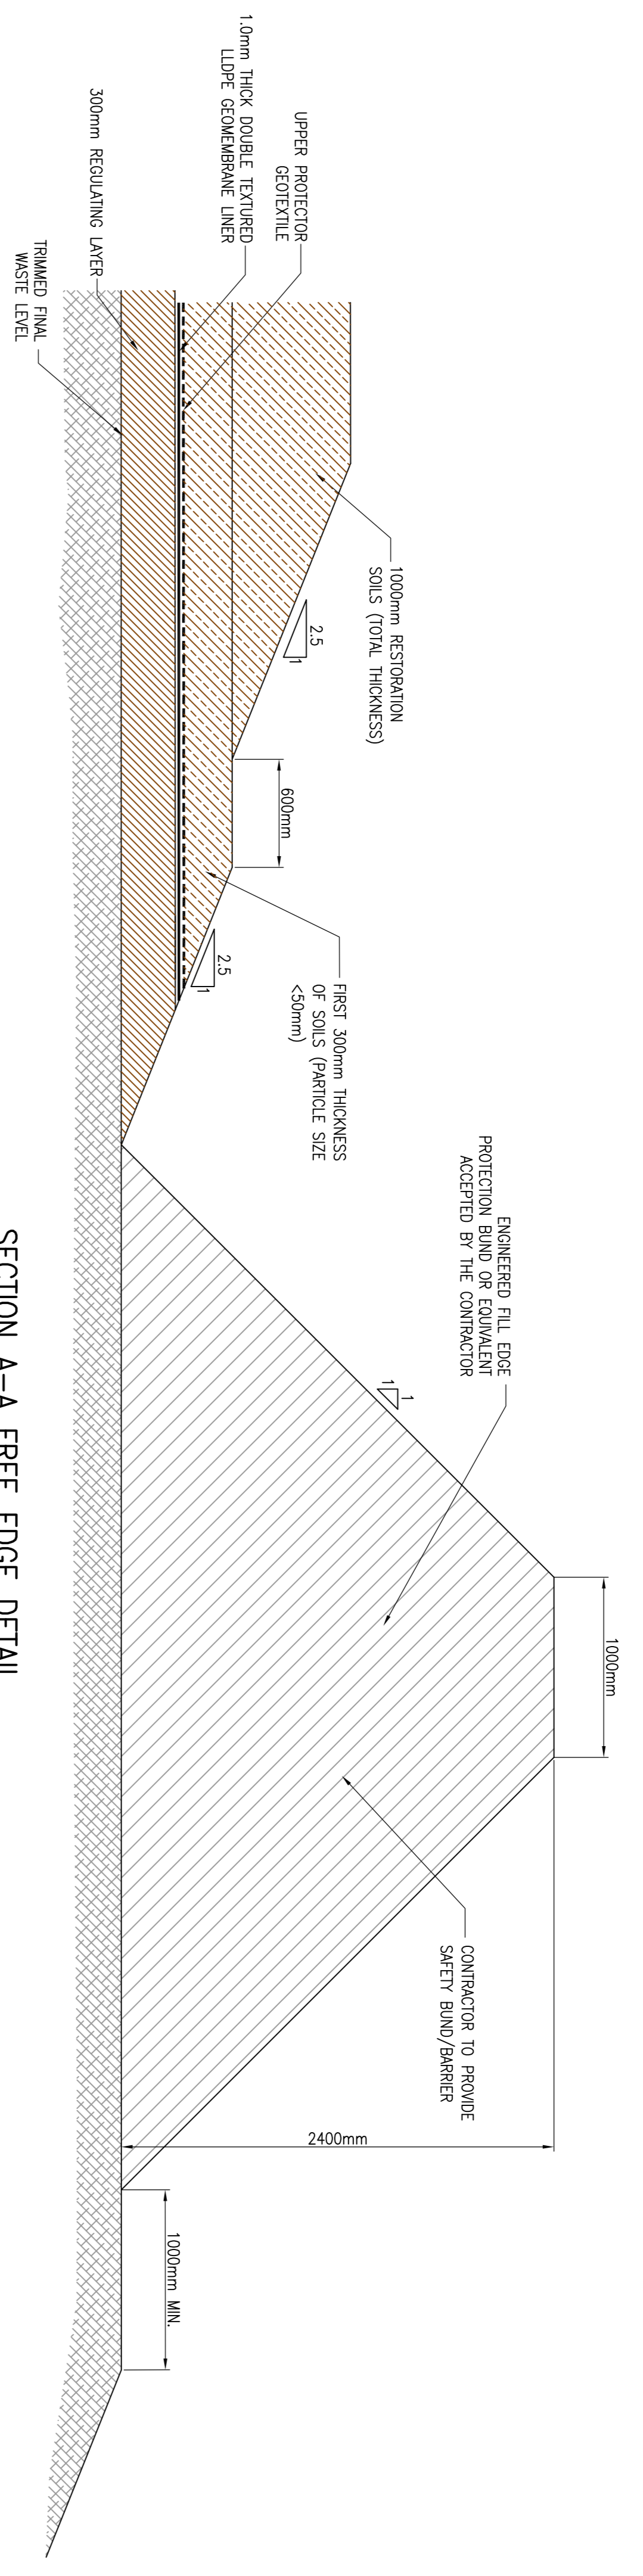

SECTION A-A FREE EDGE DETAIL
SCALE 1:25

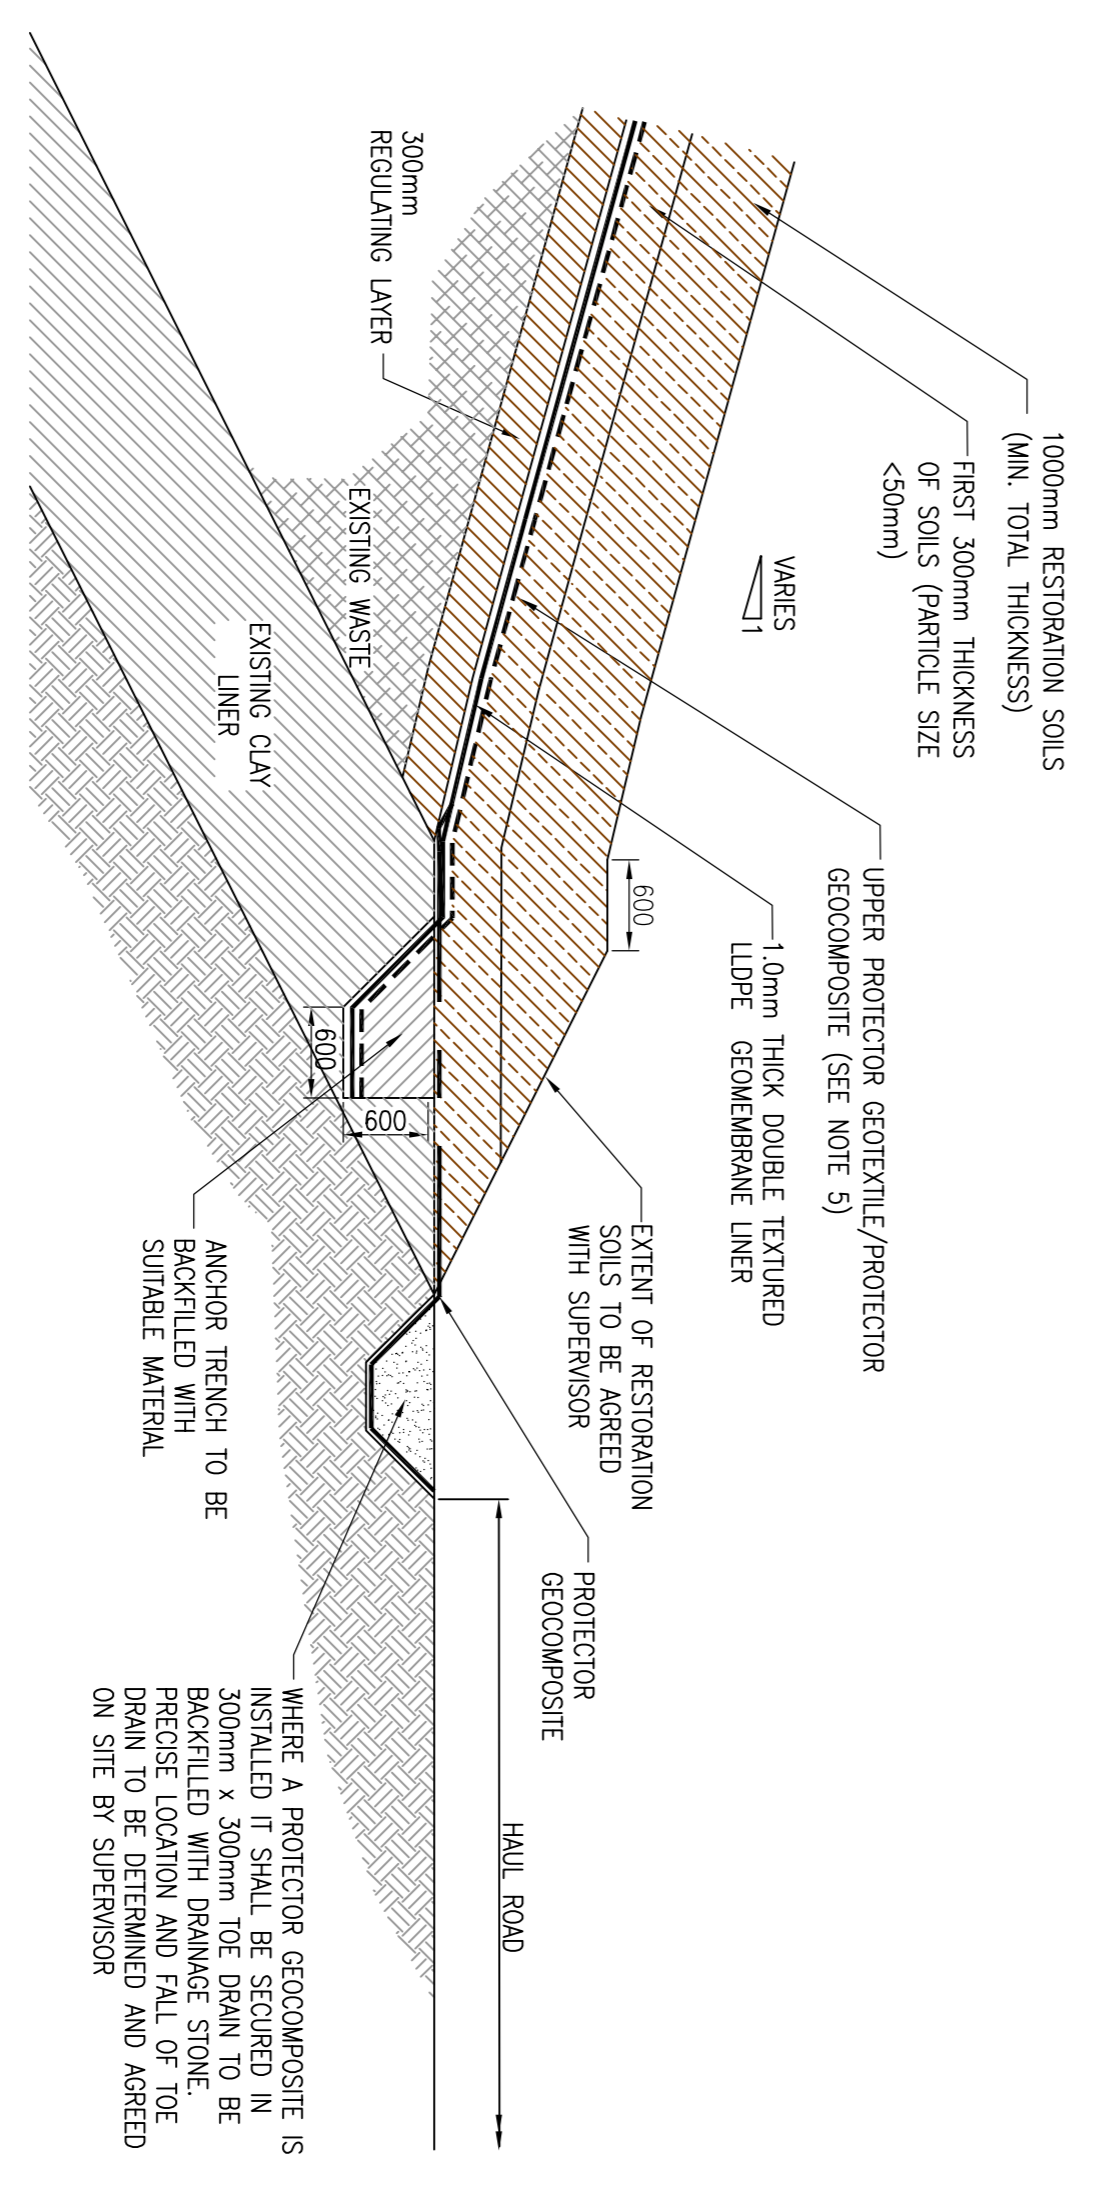

SECTION B-B: TYPICAL TIE IN DETAIL TO CLAY SIDE SLOPE LINER
1:50

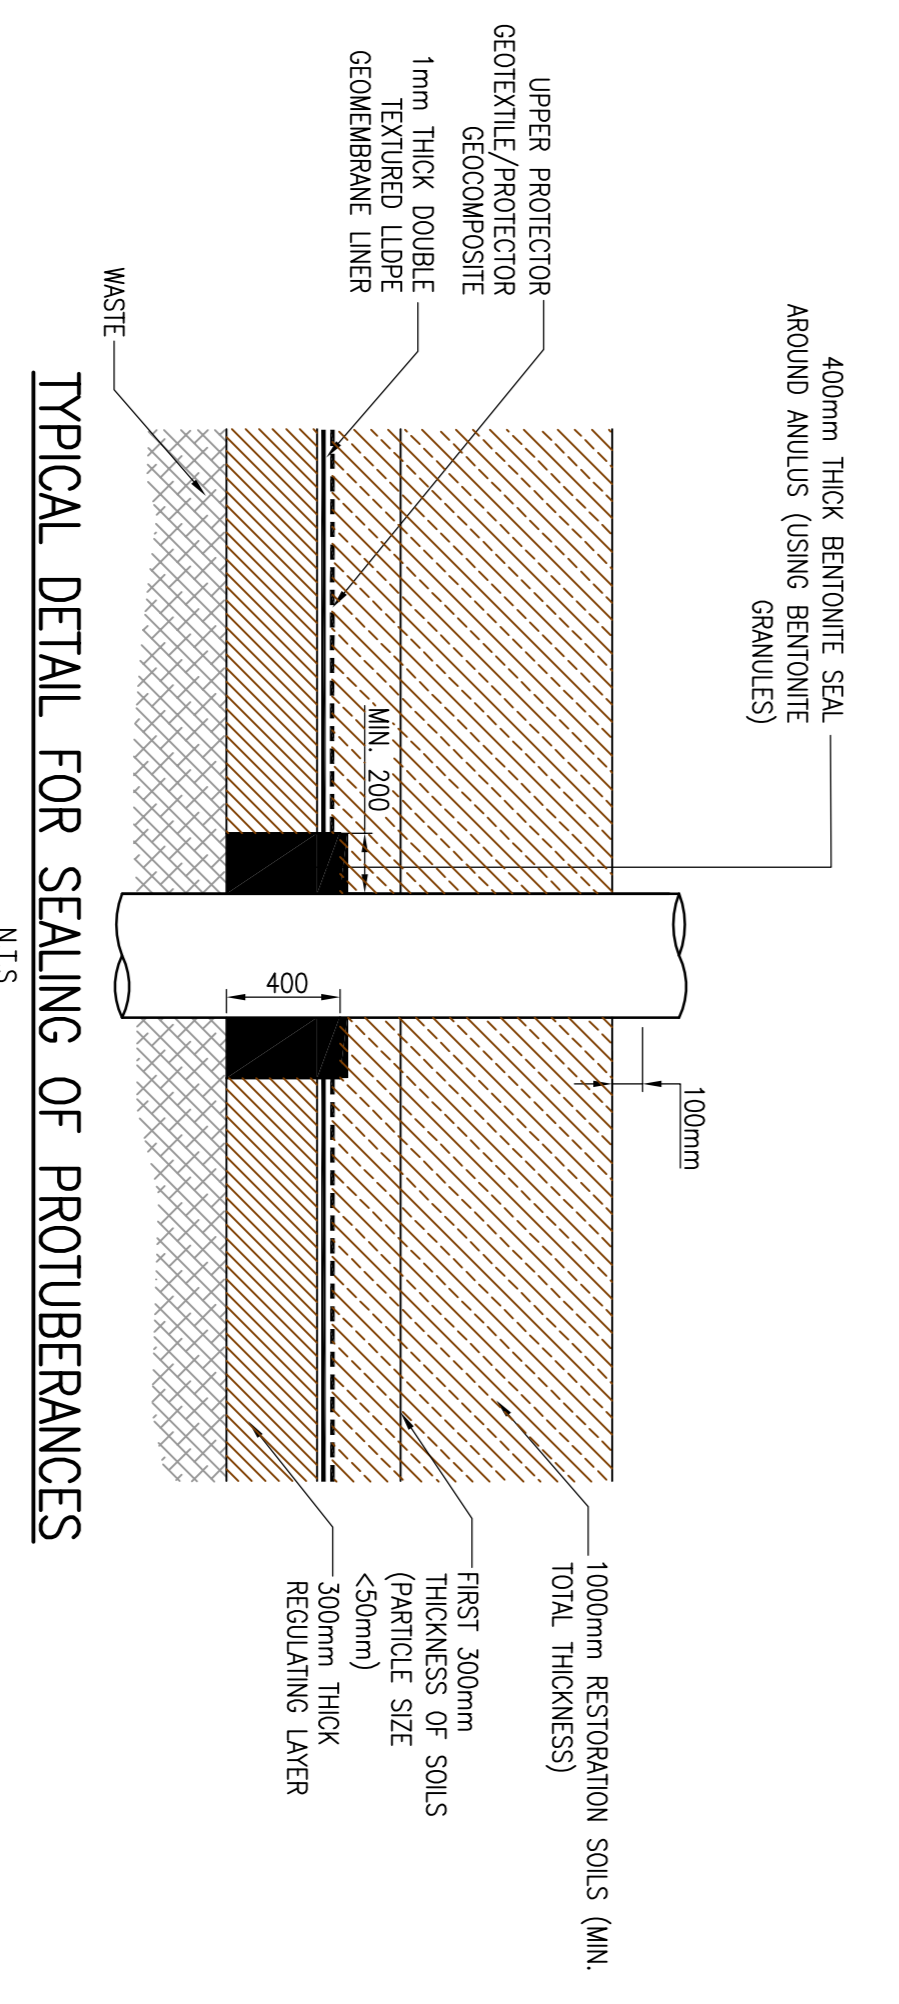

TYPICAL DETAIL FOR SEALING OF PROTUBERANCES
N.T.S.

- NOTES
1. THIS DRAWING IS TO BE READ IN CONJUNCTION WITH ALL OTHER RELEVANT DRAWINGS
 2. DO NOT SCALE
 3. ANY ANOMOLIES IDENTIFIED WITH THE DETAILS SHOWN ON THIS DRAWING ARE TO BE BROUGHT TO THE ATTENTION OF EGNOL CONSULTING LIMITED PRIOR TO CONSTRUCTION WORKS COMMENCING
 4. SUPERVISOR TO DETERMINE THE LOCATION, DETAIL AND EXTENT OF EXISTING SLOPE LINER. SUPERVISOR TO DETERMINE TYPE OF TIE-IN ON SITE.
 5. THE CAPPING SYSTEM SHALL NOT BE PLACED ON ANY SLOPE STEEPER THAN 1(V):3(H).

FINAL ISSUE

| REV | MODIFICATIONS | BY | CH | AP | DATE |
|-----|---------------|----|----|----|------|
| | | | | | |

waste recycling GROUP

MAY GURNEY

LEADENHAM LANDFILL SITE
CELL 3, 5 AND 6 CAPPING
WORKS

PROPOSED CONSTRUCTION
DETAIL

| | | | |
|----------------|-------------|----------------|------------|
| DRAWN BY | AS | DATE | 13.11.2007 |
| CHECKED BY | PF | SCALE @ A1 | AS SHOWN |
| APPROVED BY | CFP | ISSUING OFFICE | FEWVER |
| DRAWING NUMBER | 2611.CAP.02 | ISSUE | Fn |
| REVISION | | | - |

Egnol Consulting Limited
 Egnol House, Lower Fosse,
 Nr Knaresborough,
 WATFOLD
 WA16 8QQ
 Tel: 01965 723618
 Fax: 01965 723945
 Website: www.egnod.co.uk