


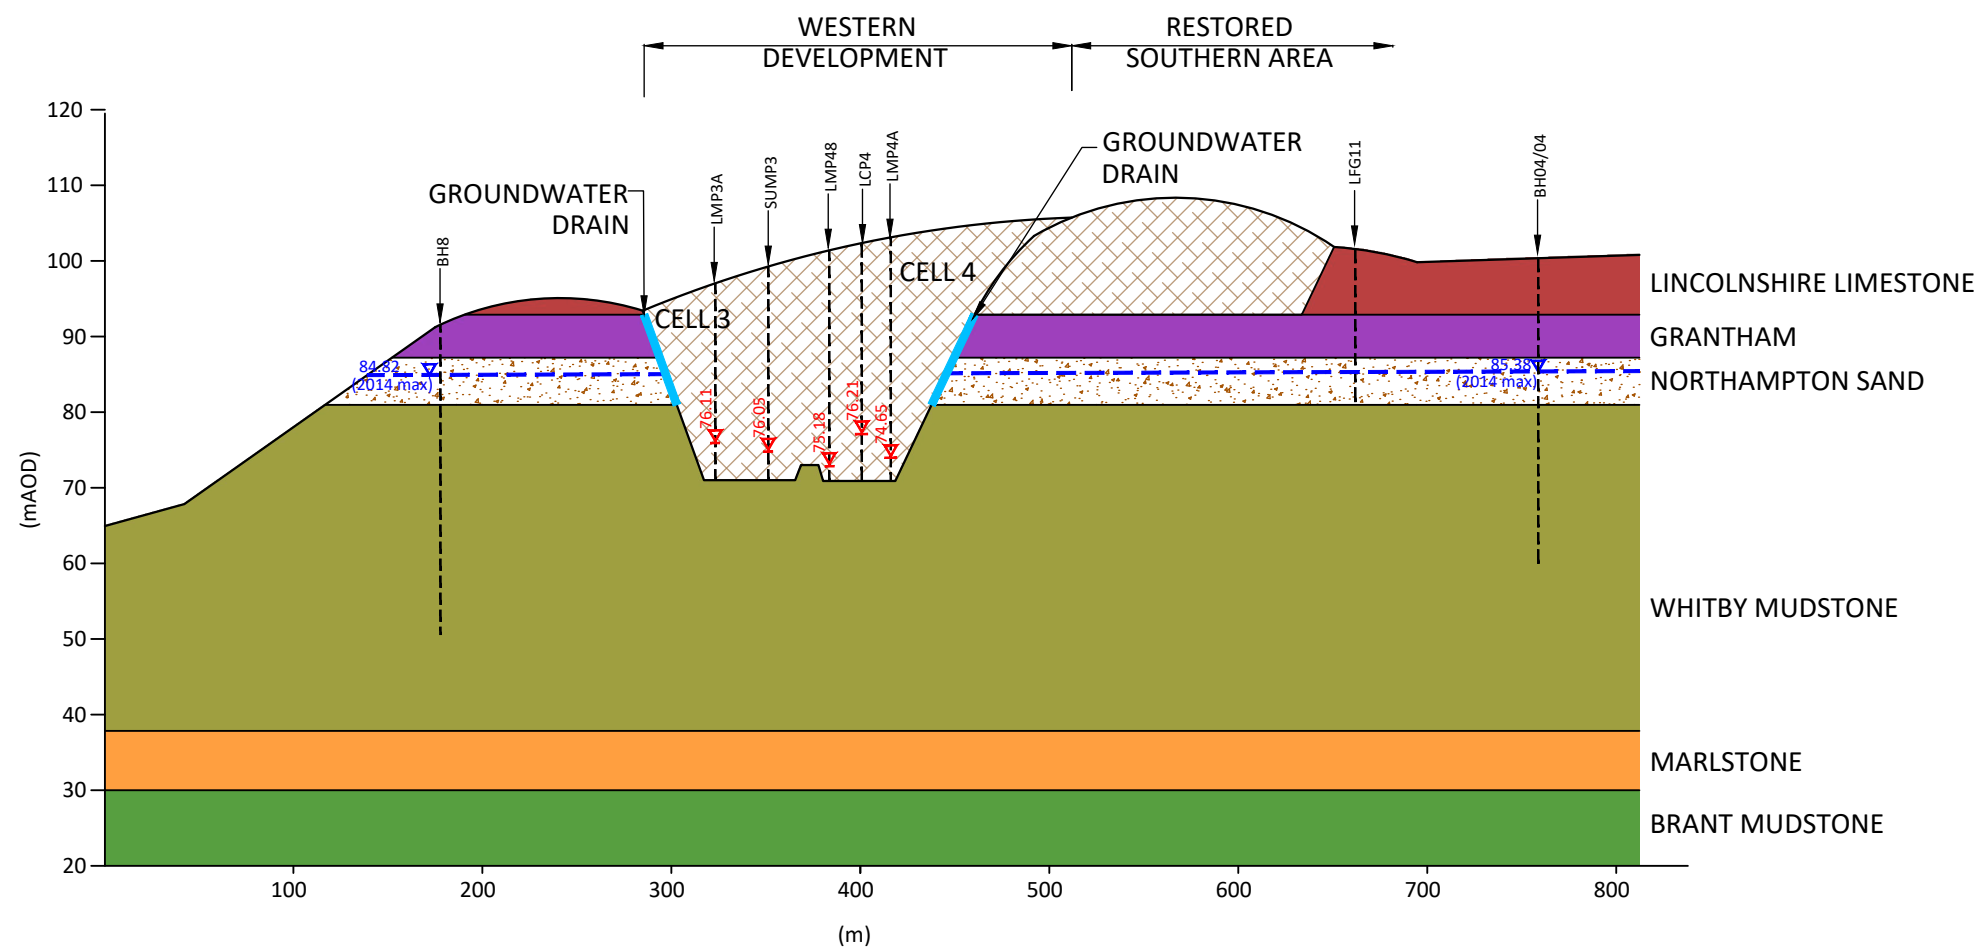

**SECTION A-A**  
SCALE HORIZ 1:2500 / VERT 1:1000



**SECTION B-B**  
SCALE HORIZ 1:5000 / VERT 1:1000

**NOTE**

1. DO NOT SCALE FROM THIS DRAWING, WORK FROM FIGURED DIMENSIONS ONLY. ALL DIMENSIONS ARE IN METRES AND ALL LEVELS ARE IN METRES ABOVE ORDNANCE DATUM U.N.O.
2. NO DEVIATION FROM THE DETAILS SHOWN ON THIS DRAWING WILL BE ALLOWED WITHOUT THE PRIOR PERMISSION IN WRITING.
3. THIS DRAWING IS TO BE READ IN CONJUNCTION WITH ALL RELEVANT ARCHITECTS, ENGINEERS AND SPECIALIST DRAWINGS AND SPECIFICATIONS.
4. FOR CROSS SECTION LOCATIONS REFER TO DRG. 3784.LEA.02

P01	ISSUED FOR INFORMATION	EJD	LG	SV	21.06.19
REV	MODIFICATIONS	BY	RE	AP	DATE
PURPOSE OF ISSUE <b>FOR INFORMATION</b>					STATUS <b>S2</b>
CLIENT: 					
PROJECT: <b>LEADENHAM</b>					
TITLE: <b>CROSS SECTIONS</b>					
DESIGNED BY <b>SV</b>	DRAWN BY <b>EJD</b>	REVIEWED BY <b>LG</b>	AUTHORISED BY <b>LG</b>		
DATE <b>20.06.2019</b>	SCALE @ A3 <b>AS SHOWN</b>	JOB REF: <b>3784</b>	REVISION <b>P01</b>		
DRAWING NUMBER <b>3784.LEA.01</b>					
 <b>Caulmert</b> engineering environmental planning					

Registered Office: Intec, Parc Menai, Bangor, Gwynedd, LL57 4FG Company Registered No: 06716319