


- NOTES:**
1. ALL DIMENSIONS IN MILLIMETRES AND ALL LEVELS IN METRES ABOVE ORDNANCE DATUM.
  2. DO NOT SCALE FROM THIS DRAWING.
  3. ANY ANOMALIES IDENTIFIED WITH THE DETAILS SHOWN ON THIS DRAWING ARE TO BE BROUGHT TO THE ATTENTION OF FCC ENVIRONMENT (UK) LIMITED PRIOR TO CONSTRUCTION WORKS COMMENCING.
- LEGEND:**
- Ownership Boundary
  - Planning Permission Boundary
  - Springs (not currently sampled)
  - Landfill Gas Monitoring Point
  - Landfill Gas Surface Monitoring Probe
  - Combined Gas/ Groundwater Monitoring Point
  - Gas Flare Stack
  - Landfill Gas Extraction Point
  - Landfill Gas Extraction/ Leachate Monitoring Point
  - Condensate Unit (Knock-out Pot)
  - Gas Manifold
  - Groundwater Monitoring Borehole
  - Groundwater Pumping Point
  - Surface Water Monitoring Point
  - Leachate Collection Point
  - Leachate Monitoring Point
  - Leachate Recirculation Point
  - Leachate Collection Sump
  - Leachate Discharge Sampling Point
  - Leachate Detection Point
  - Underdrainage Monitoring Point
  - Settlement Monitoring Point
  - Drain/ Dewatering Tank
  - Valve
  - Groundwater Proposed
  - Proposed Combined Gas/ Groundwater Monitoring Point
  - As-built Cell Footprint
  - Latest Available Ground Contours

Revision	Date	Description	No.	Drawn
A	10.01.19	BH001 revised BH002 added	80	MB
B	08.02.19	Site survey updated: SW1 Lagoon 1A & 2 added	85	MB
C	10.07.19	SW1 monitoring updated: Cell 1 & 2 detail added	85	MB
D	14.11.19	Site survey updated: Cell 1 & 2 detail amended	86	MB
E	22.02.20	Site survey updated	86	MB
F	21.08.19	BH4 added	85	MB
G	09.08.19	SW1 discharge point added & site survey updated	86	MB
H	27.11.19	Leachate amended	85	MB
I	10.11.20	Proposed wells added: Proposed cells added: Site survey updated	85	CF
J	21.04.21	SW2 added	86	CF

Reference files:  
 Information taken from plans: 71462008\_COMPPOSITE  
 Site Survey: 71462008\_COMPPOSITE  
 As-built cells & Future Cells: 71462008

Reproduced from Ordnance Survey Digital maps with the permission of the Controller of Her Majesty's Stationery Office. © Crown copyright. FCC Environment (UK) Limited.  
 6 Siddings Court, White Rose Way, DONCASTER DN4 9NU. Licence No 0100031673

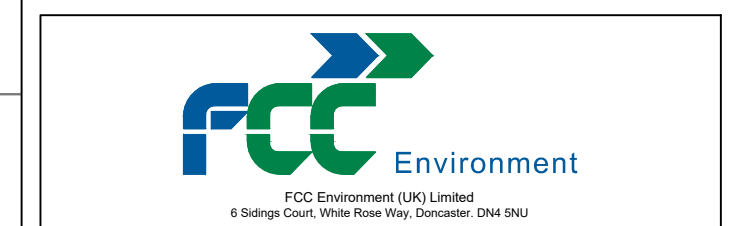

Site: <b>LEADENHAM LANDFILL SITE</b>				
Drawing Title: <b>Environmental Monitoring Plan</b>				
Drawn By: MK	Checked By: CF	Date: 21.04.21	Scale: 1:1500	Paper Size: A1
Status: FINAL	Revision: J	Plan Number: <b>PLAN 4</b>	Drawing No: <b>714M259</b>	