



PLAN LAYOUT OF POND B

SCALE 1:500

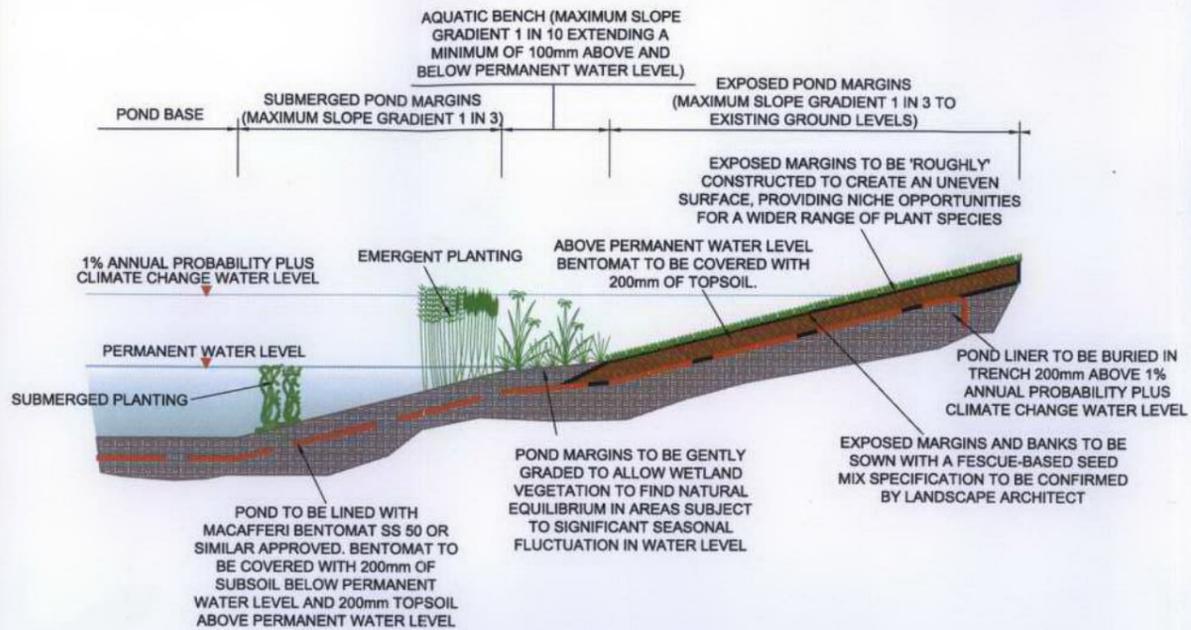

TYPICAL SECTION THROUGH POND MARGIN SHOWING USE OF LINER

NOT TO SCALE

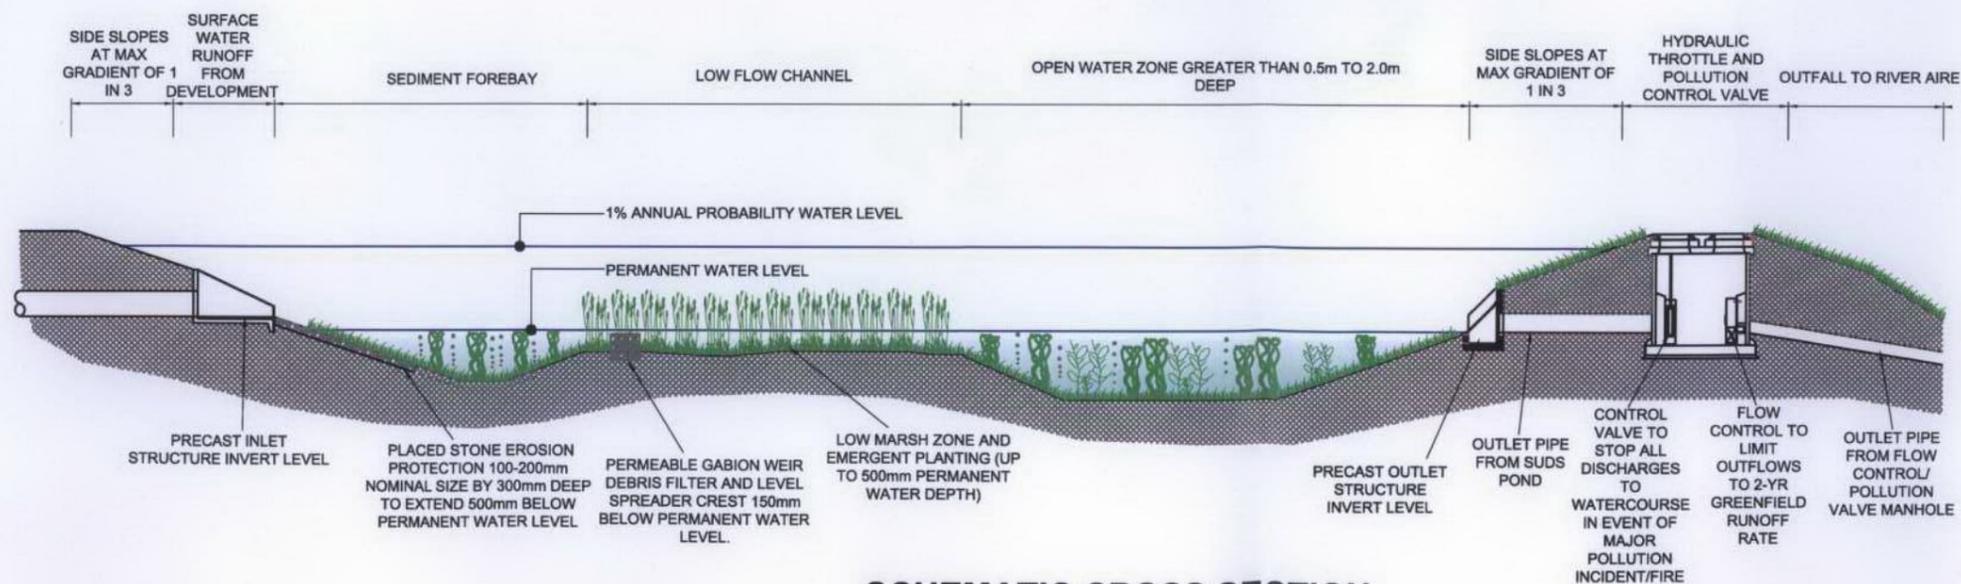

SCHEMATIC CROSS SECTION

NOT TO SCALE

NOTES

1. POND DESIGN INDICATIVE ONLY AND SUBJECT TO DETAILED DESIGN AND SPECIFICATION.

REPRODUCED BY PERMISSION OF ORDNANCE SURVEY ON BEHALF OF HMSO. CROWN COPYRIGHT AND DATABASE RIGHT
OS DATA LICENCE EXPIRATION: SUPPLIED BY CLIENT
ALL RIGHTS RESERVED. LICENCE NUMBER AL100012293

		WESTLEIGH HOUSE WAKEFIELD ROAD DENBY DALE HUDDERSFIELD, HD8 8QJ T: 01484 860821 F: 01484 866286 www.slrcoupling.com	
		SLR FILE REF: 0034.003358.18.FRA4.0	
THIS INFORMATION IS CONFIDENTIAL AND THE PROPERTY OF BIFFA WASTE SERVICES LTD. AND IS RELEASED ON CONDITION THAT NONE OF THE INFORMATION SHALL BE DISCLOSED TO ANY THIRD PARTY OR REPRODUCED IN WHOLE OR PART WITHOUT THE PRIOR CONSENT IN WRITING OF BIFFA WASTE SERVICES LTD.			
		Biffa Waste Services Ltd. Portland House Blockshill Lane Birmingham B37 7BQ Tel: 0121 616710 Fax: 0121 7828754 E-mail: michelle.saunders@biffa.co.uk	
PROJECT	Flood Risk Assessment		
LOCATION	Skelton Grange, Leeds		
DRAWING TITLE	Attenuation Pond		
DRAWING No.	FRA 4	COMPUTER REF.	
DRAWN	SLR/PL	DATE	21.02.12
		SCALE(S)	AS SHOWN @ A3