
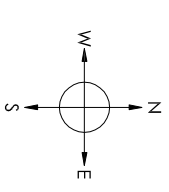


NOTES

ORDNANCE SURVEY, (C) CROWN COPYRIGHT 2021. ALL RIGHTS RESERVED.  
LICENCE NUMBER 100022432  
DRAWING IS A SITE SCHEMATIC  
ANY ANOMALIES ON THIS DRAWING SHOULD BE BROUGHT TO THE ATTENTION OF  
OLIVE COMPLIANCE

LEGEND

 PERMIT BOUNDARY

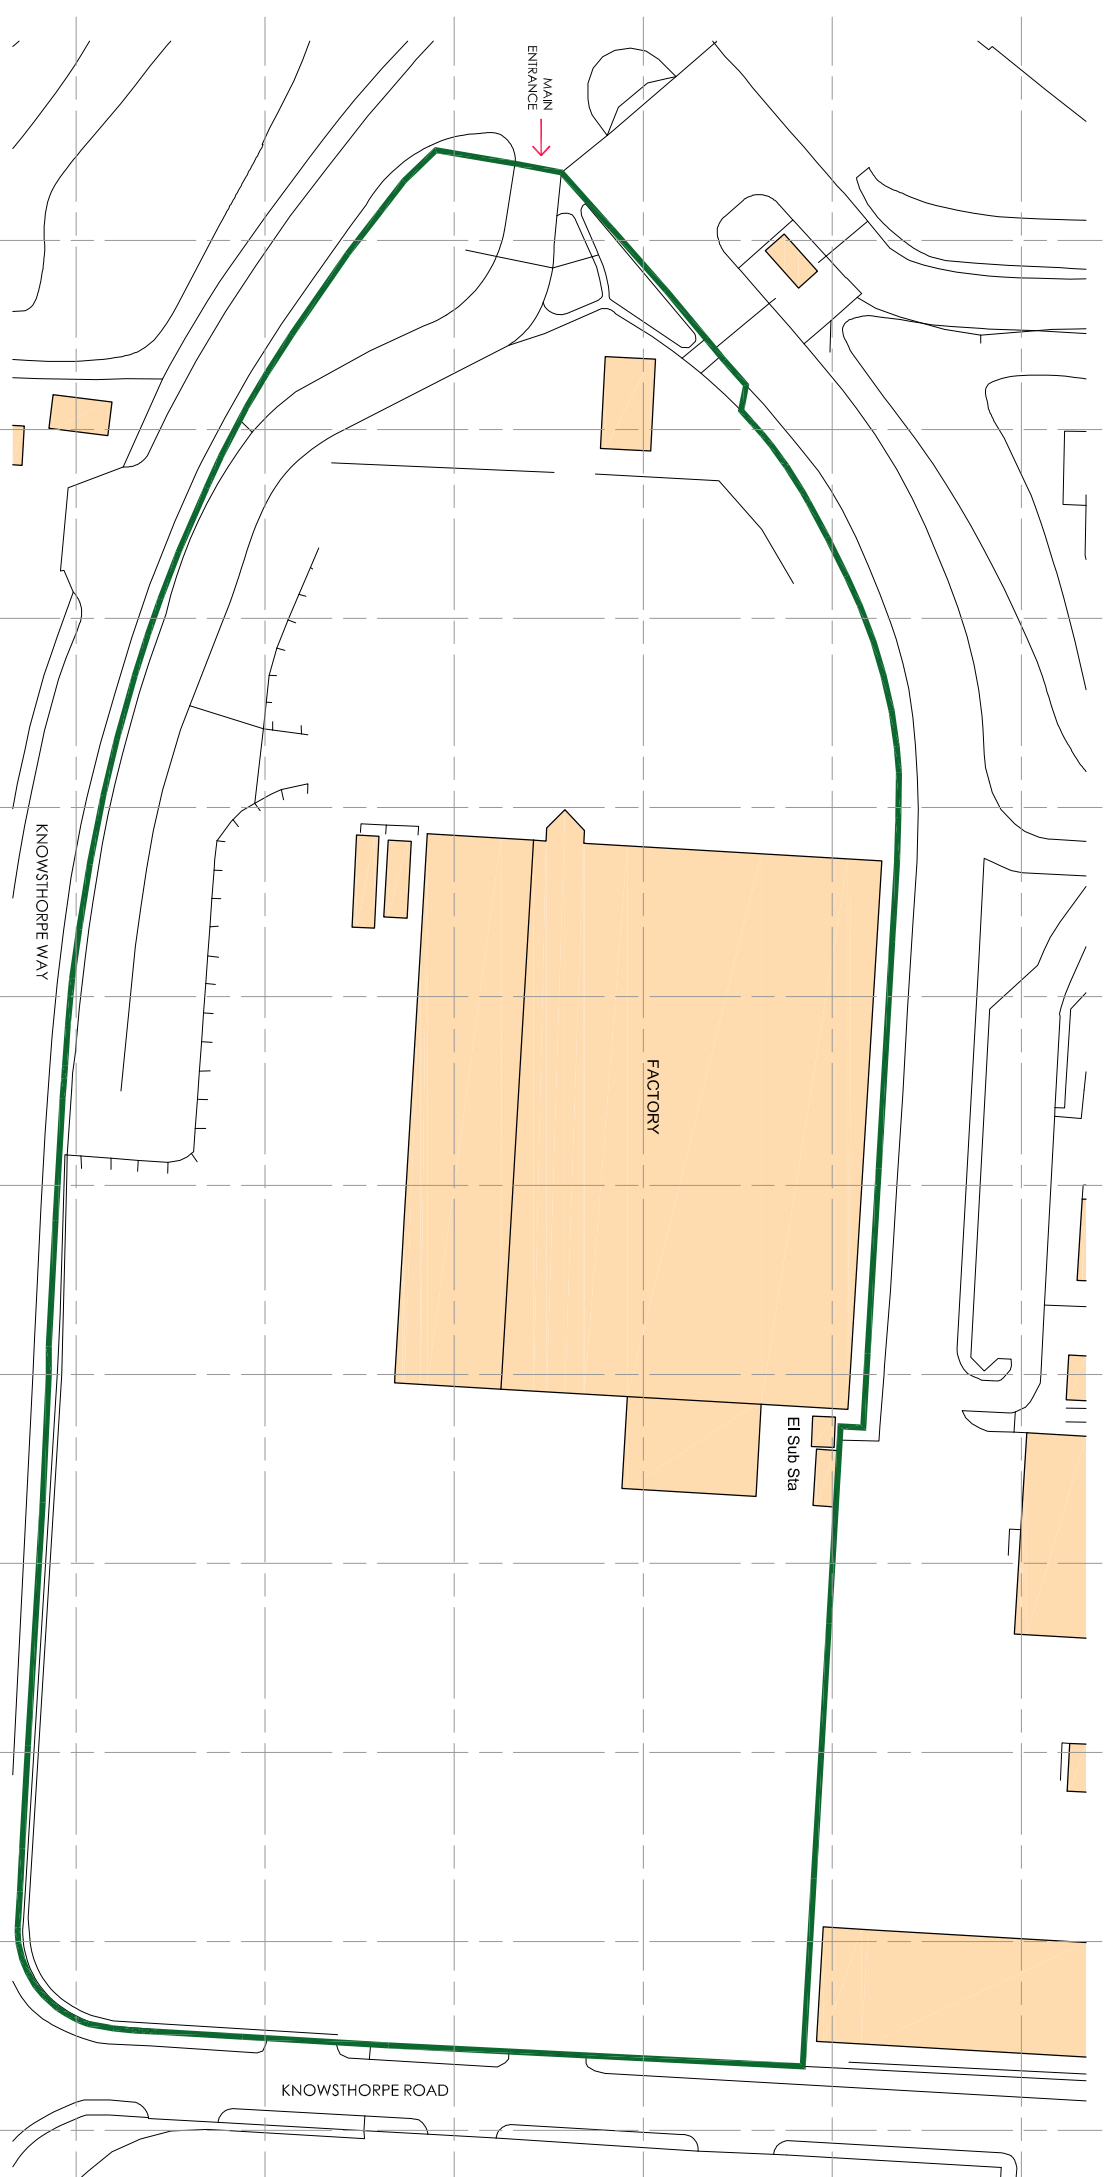

SITE  
TIMBERPAK  
UNIT 41 KNOWSTHORPE WAY LEEDS LS9 0NP

PROJECT

EA Permit Application

DRAWING TITLE

PERMITTED AREA PLAN

DRAWING NUMBER      REVISION  
002                              0

SCALE                      DATE  
1:1000 @ A3              19.10.21

