
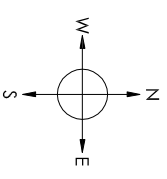


NOTES

ORDNANCE SURVEY, (C) CROWN COPYRIGHT 2021. ALL RIGHTS RESERVED.
LICENCE NUMBER 100022432
DRAWING IS A SITE SCHEMATIC
ANY ANOMALIES ON THIS DRAWING SHOULD BE BROUGHT TO THE ATTENTION OF
OLIVE COMPLIANCE

LEGEND

 PERMIT BOUNDARY

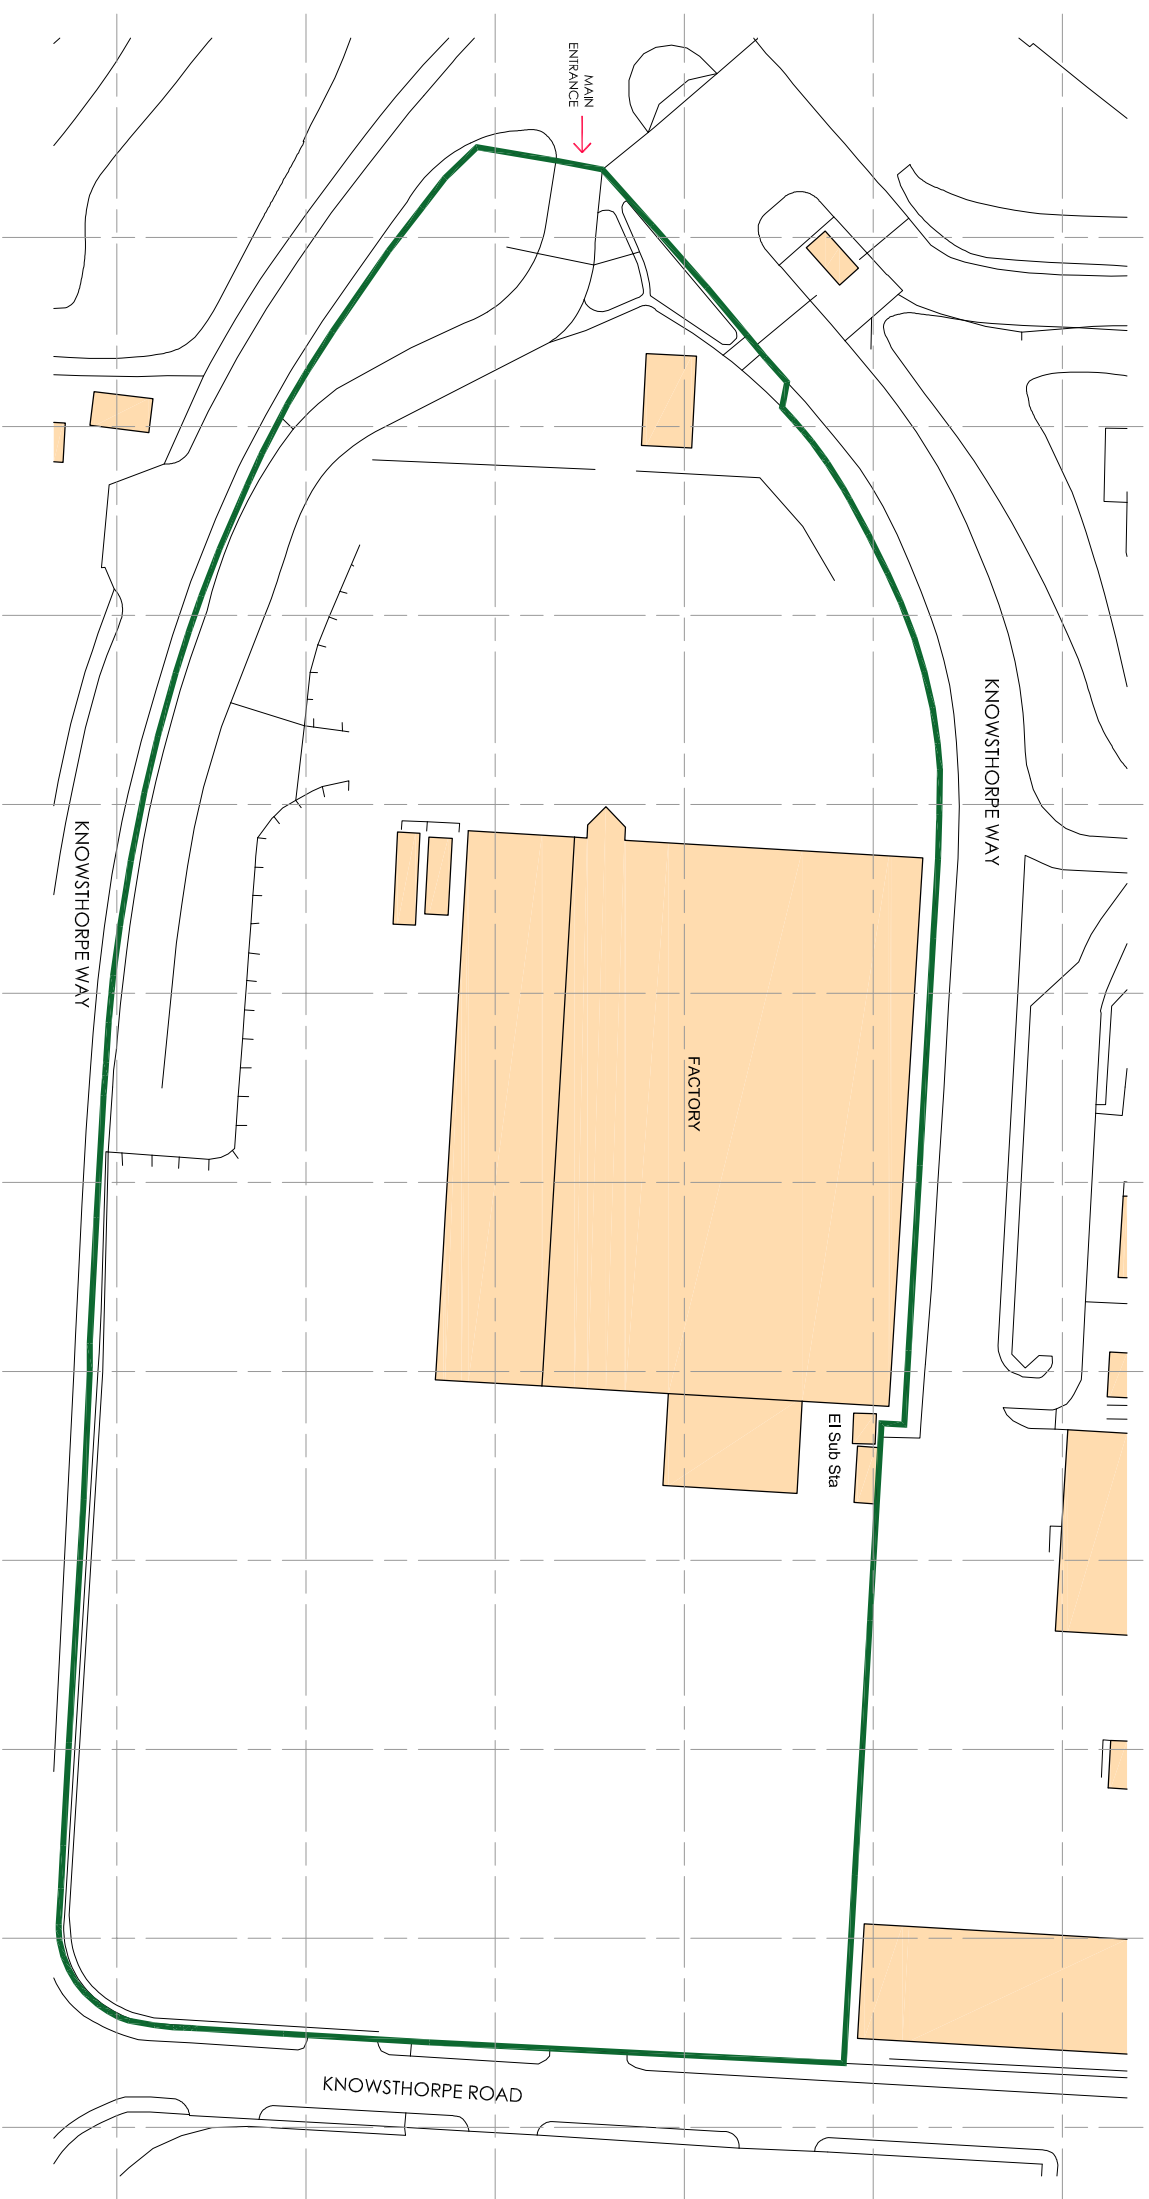

SITE
TIMBERPAK
UNIT 41 KNOWSTHORPE WAY LEEDS LS9 0NP

PROJECT

EA Permit Application

DRAWING TITLE

LOCATION PLAN

DRAWING NUMBER	REVISION
001	0

SCALE	DATE
1:1000 @ A3	19.10.21

