
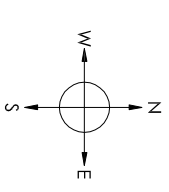


NOTES

ORDNANCE SURVEY, (C) CROWN COPYRIGHT 2021. ALL RIGHTS RESERVED.  
 LICENCE NUMBER 100022432  
 DRAWING IS A SITE SCHEMATIC  
 ANY ANOMALIES ON THIS DRAWING SHOULD BE BROUGHT TO THE ATTENTION OF  
 OLIVE COMPLIANCE

LEGEND

 PERMIT BOUNDARY

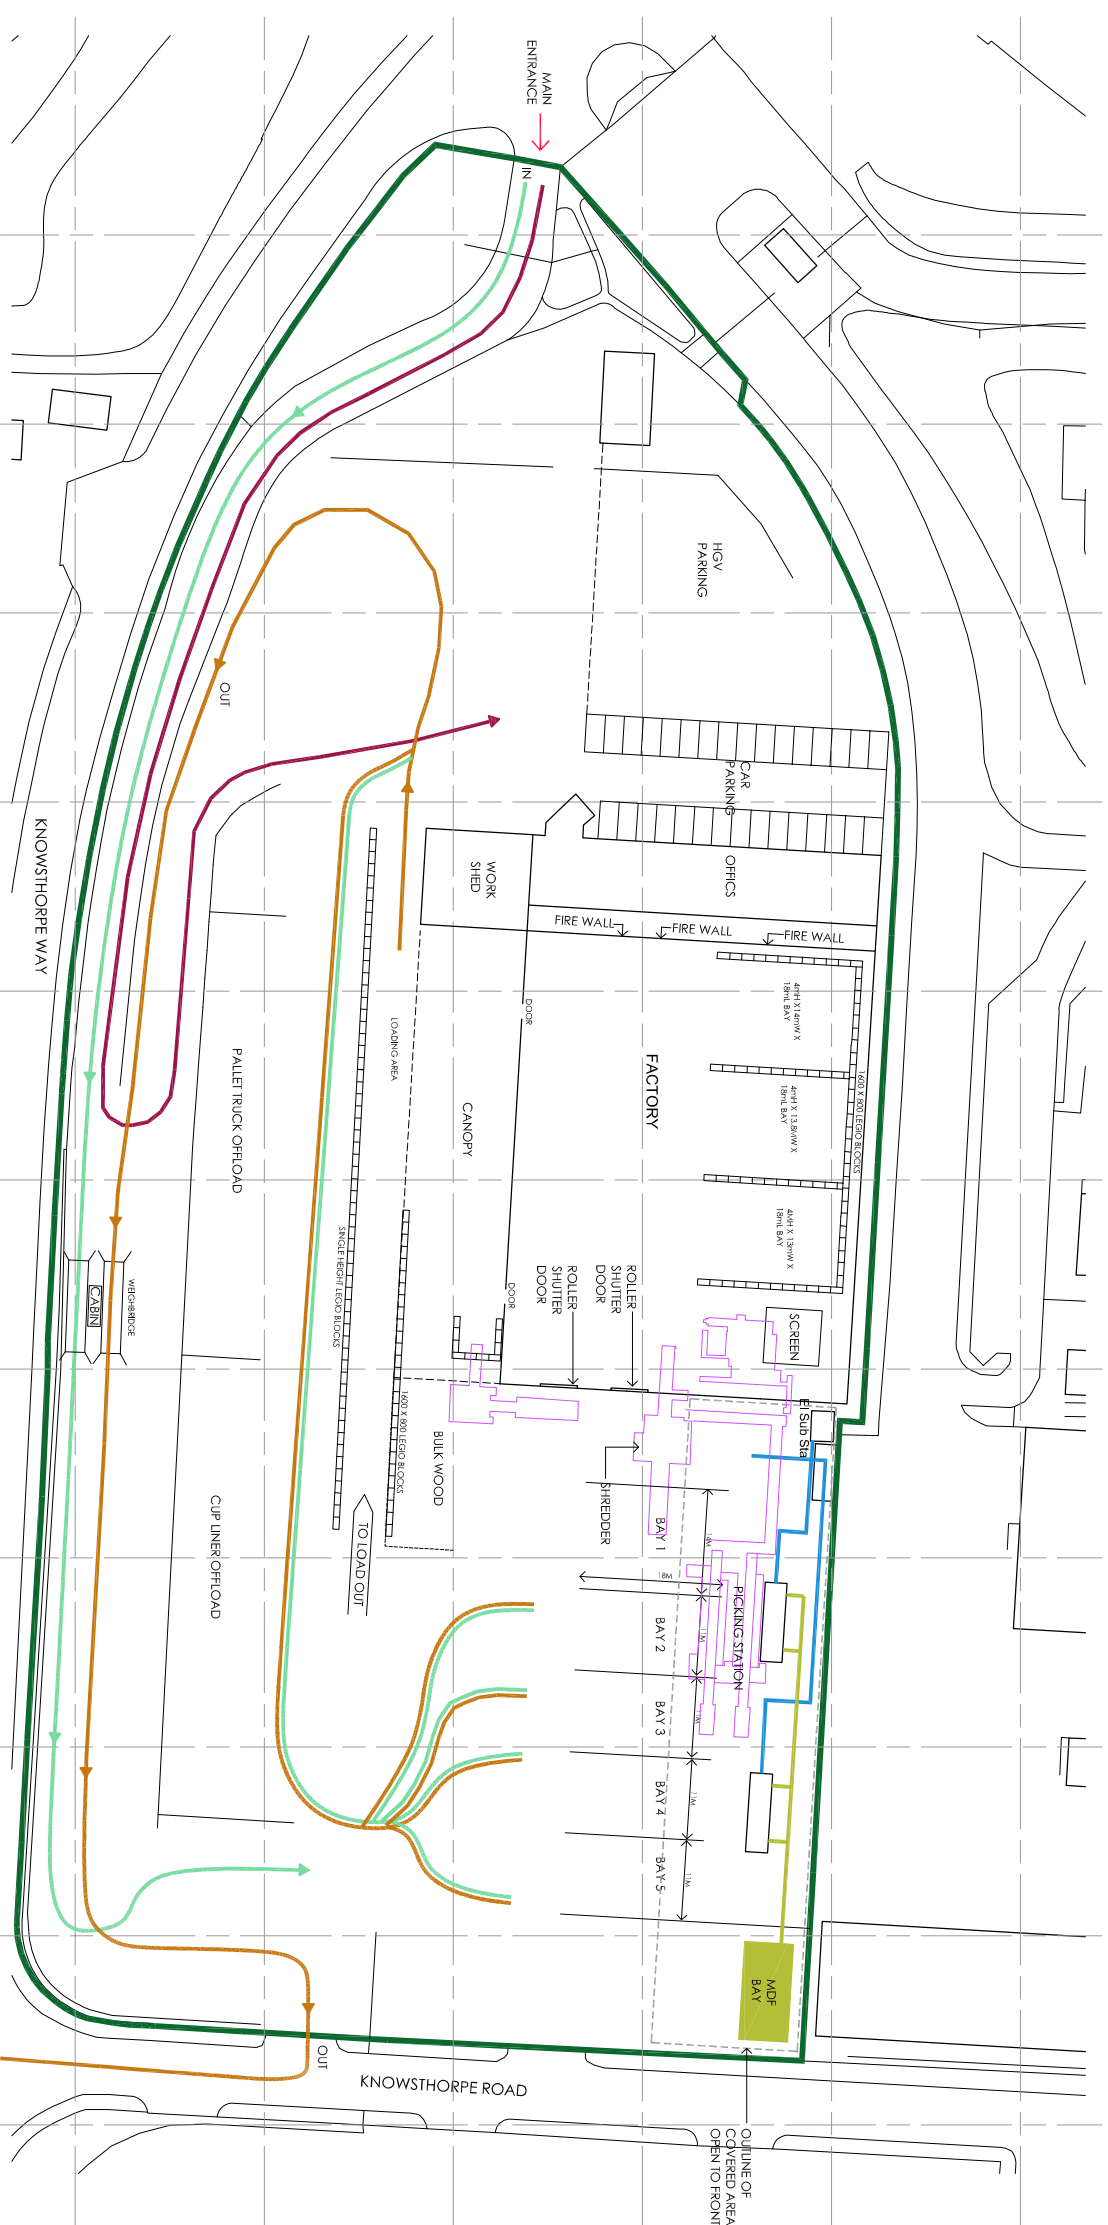

SITE  
**TIMBERPAK**  
 UNIT 41 KNOWSTHORPE WAY LEEDS LS9 0NP

PROJECT

**EA Permit Application**

DRAWING TITLE

**SITE LAYOUT PLAN**

DRAWING NUMBER	REVISION
003	4

SCALE	DATE
1:1000 @ A3	23.11.21

