
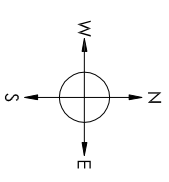


NOTES

DRAWING IS A SITE SCHEMATIC  
ANY ANOMALIES ON THIS DRAWING SHOULD BE BROUGHT TO THE ATTENTION OF  
OLIVE COMPLIANCE

LEGEND

 PERMIT BOUNDARY

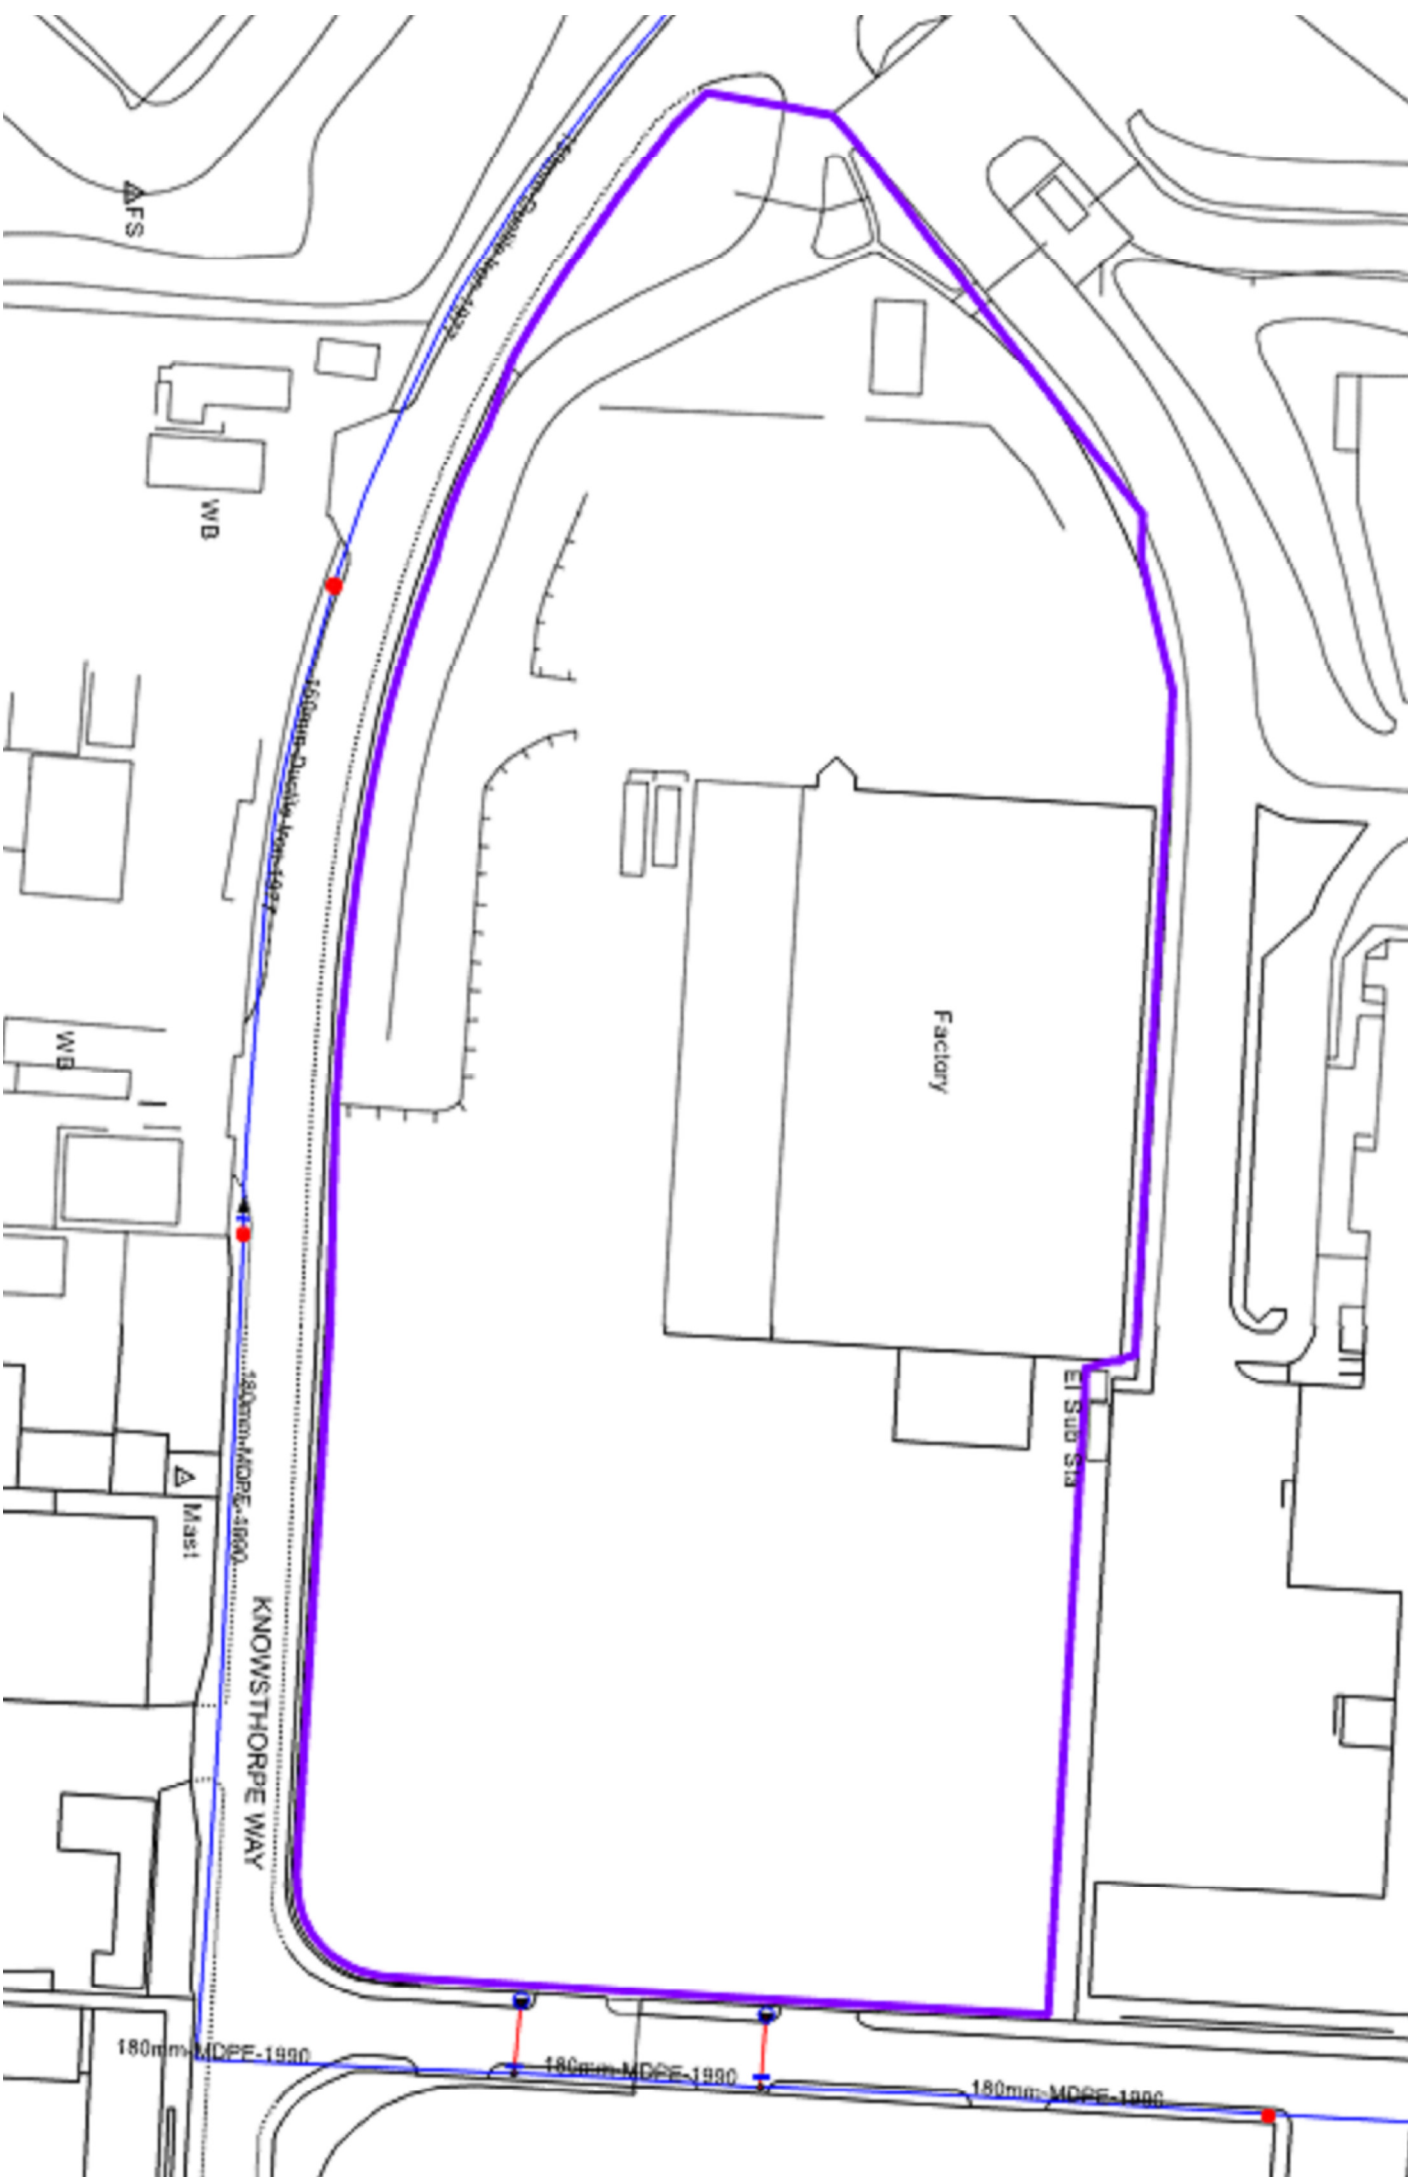

SITE  
TIMBERPAK  
UNIT 41 KNOWSTHORPE WAY LEEDS LS9 0NP

PROJECT  
EA Permit Application

DRAWING TITLE  
EXTERNAL HYDRANTS

DRAWING NUMBER  
007

REVISION  
0

SCALE  
1:1000 @ A3

DATE  
09.01.23

