


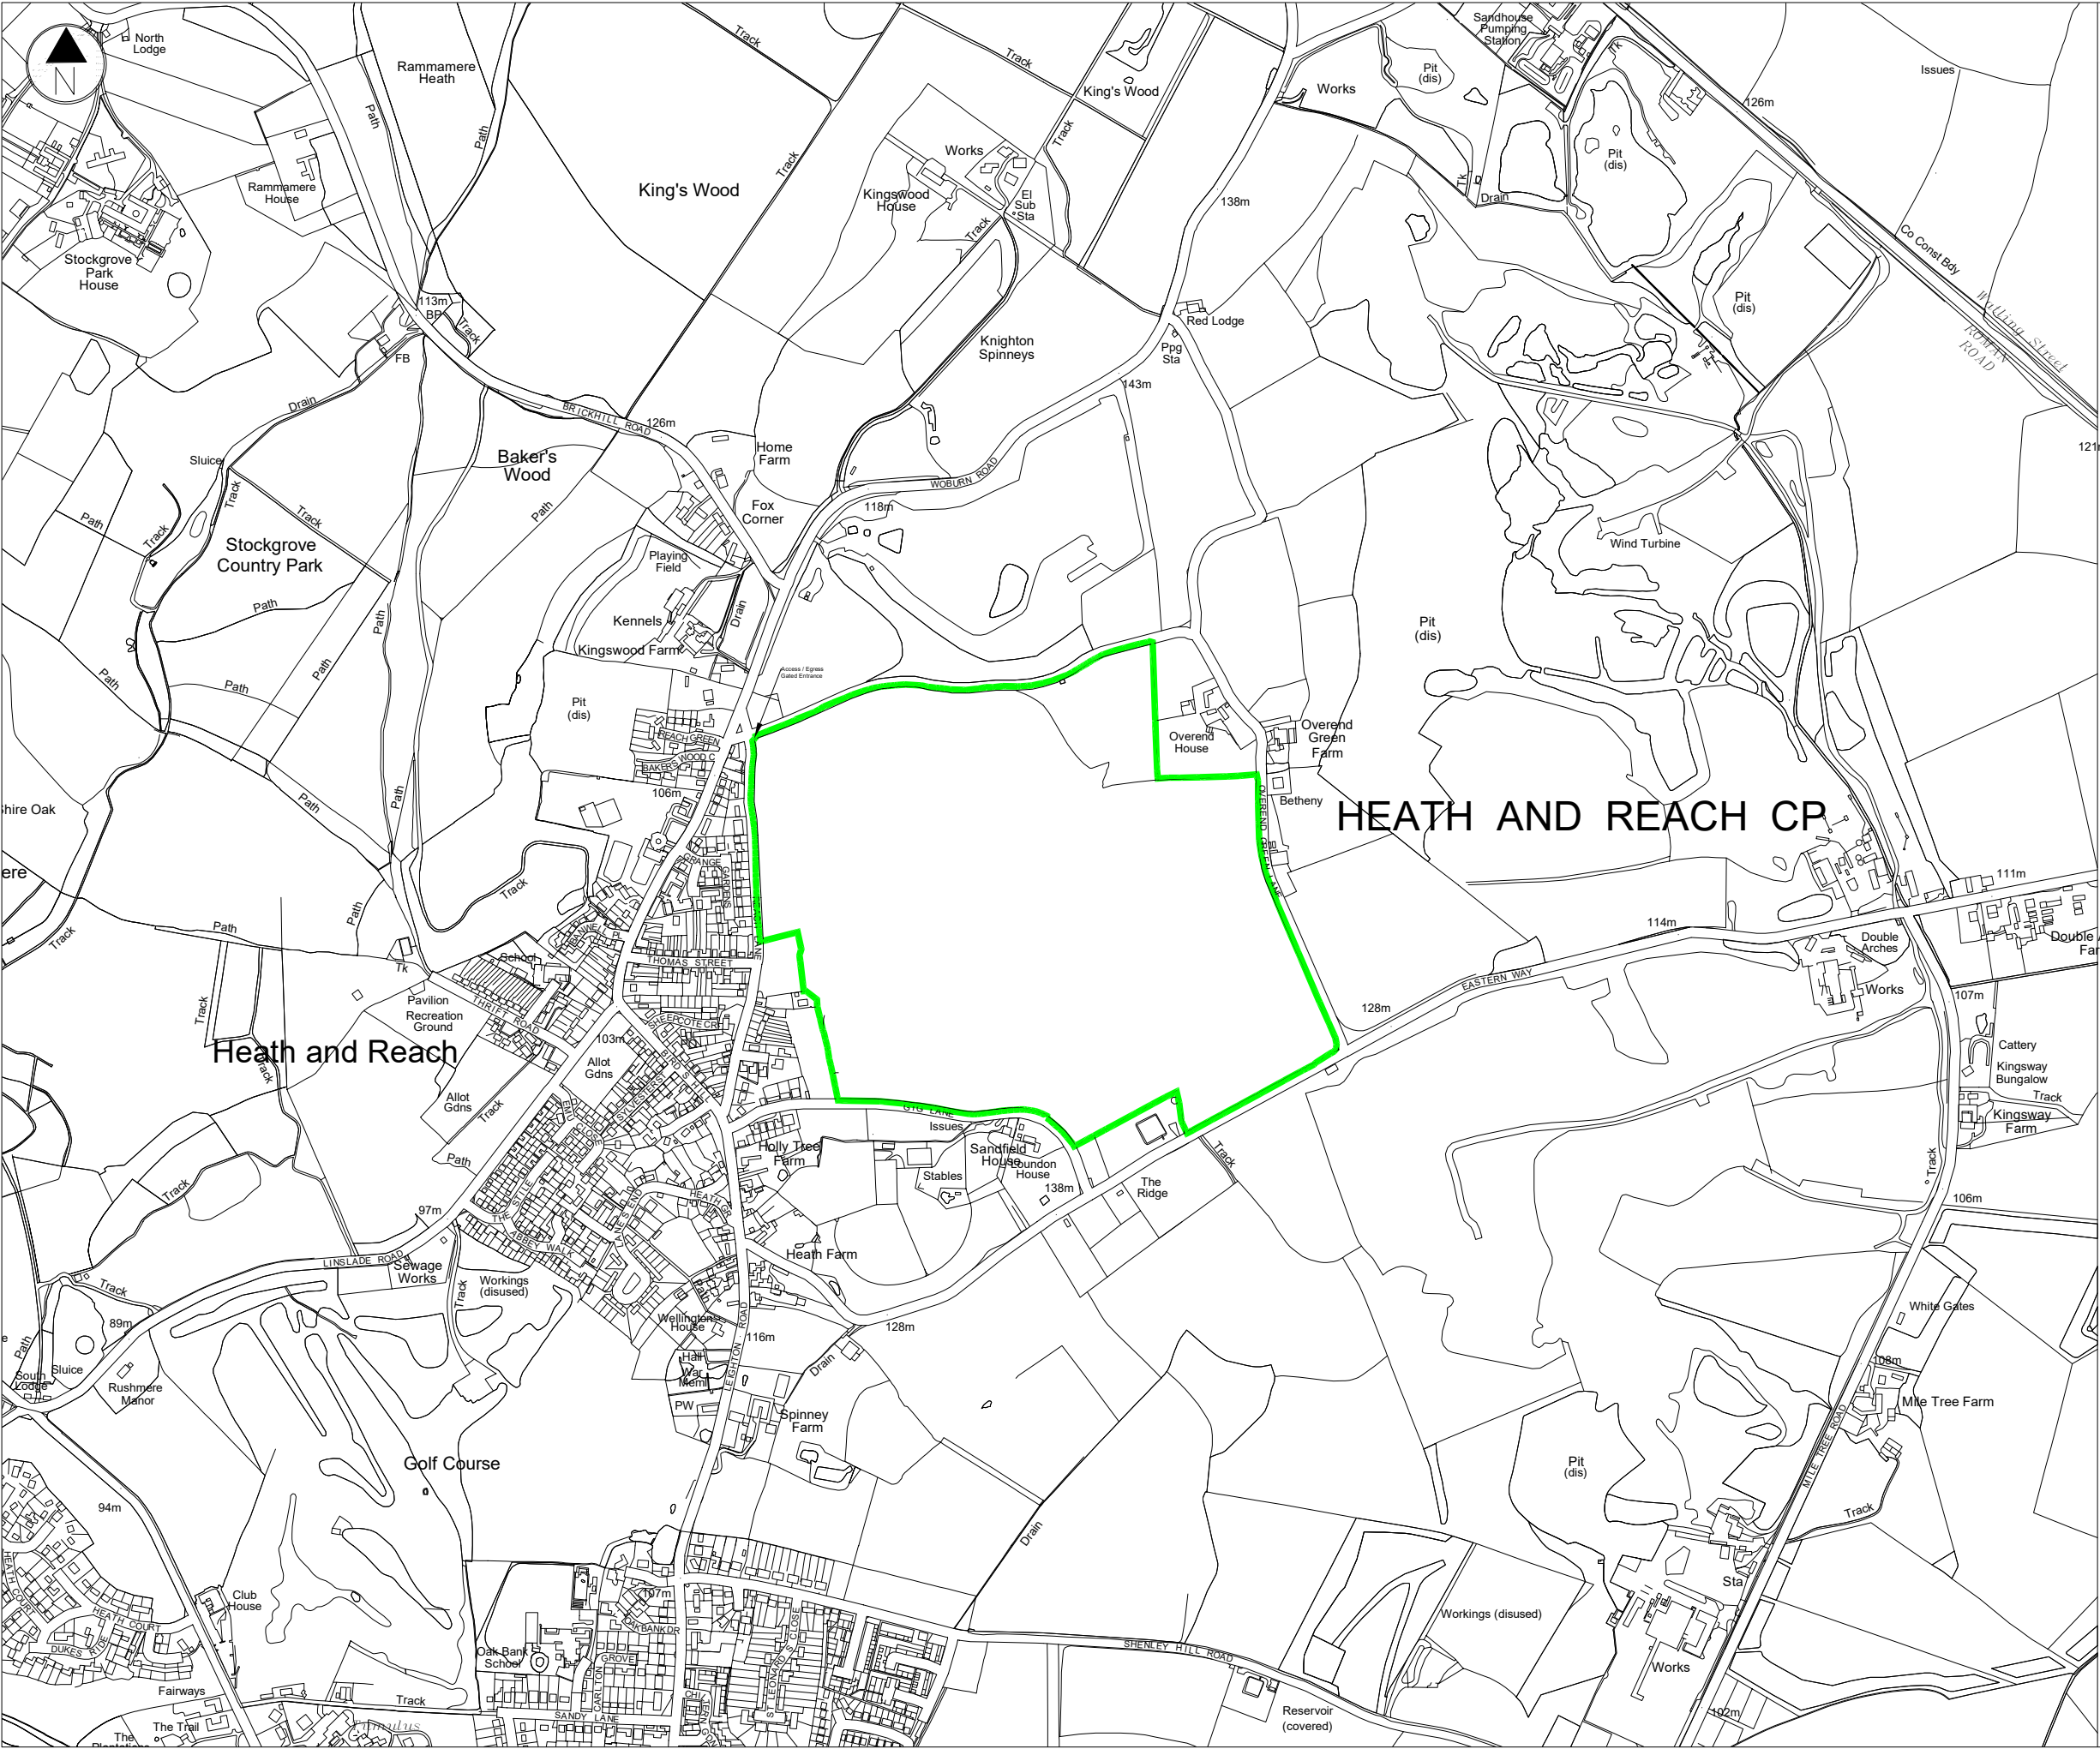

KEY

— Permit Boundary (EPR/HP3094SQ)

Rev.	Details	Drawn Chkd.	Date
Project			
213461 Reach Lane Quarry Landfill Reach Lane Quarry, Bryants Lane Bedfordshire, LU7 0AL			
Title			
Site Location Plan			
 AAe Environmental Consultants AA Environmental Ltd Units 4-8 Cholswell Court Shippon Abingdon Oxon OX13 6HX T: (01235) 536042 F: (01235) 523849 info@aae-ltd.co.uk www.aae-ltd.co.uk			
Scale 1:10,000@A3	Date Sept'24	Drawn SM	Chkd. EB
Drg. No. 213461/D/001		Rev.	