


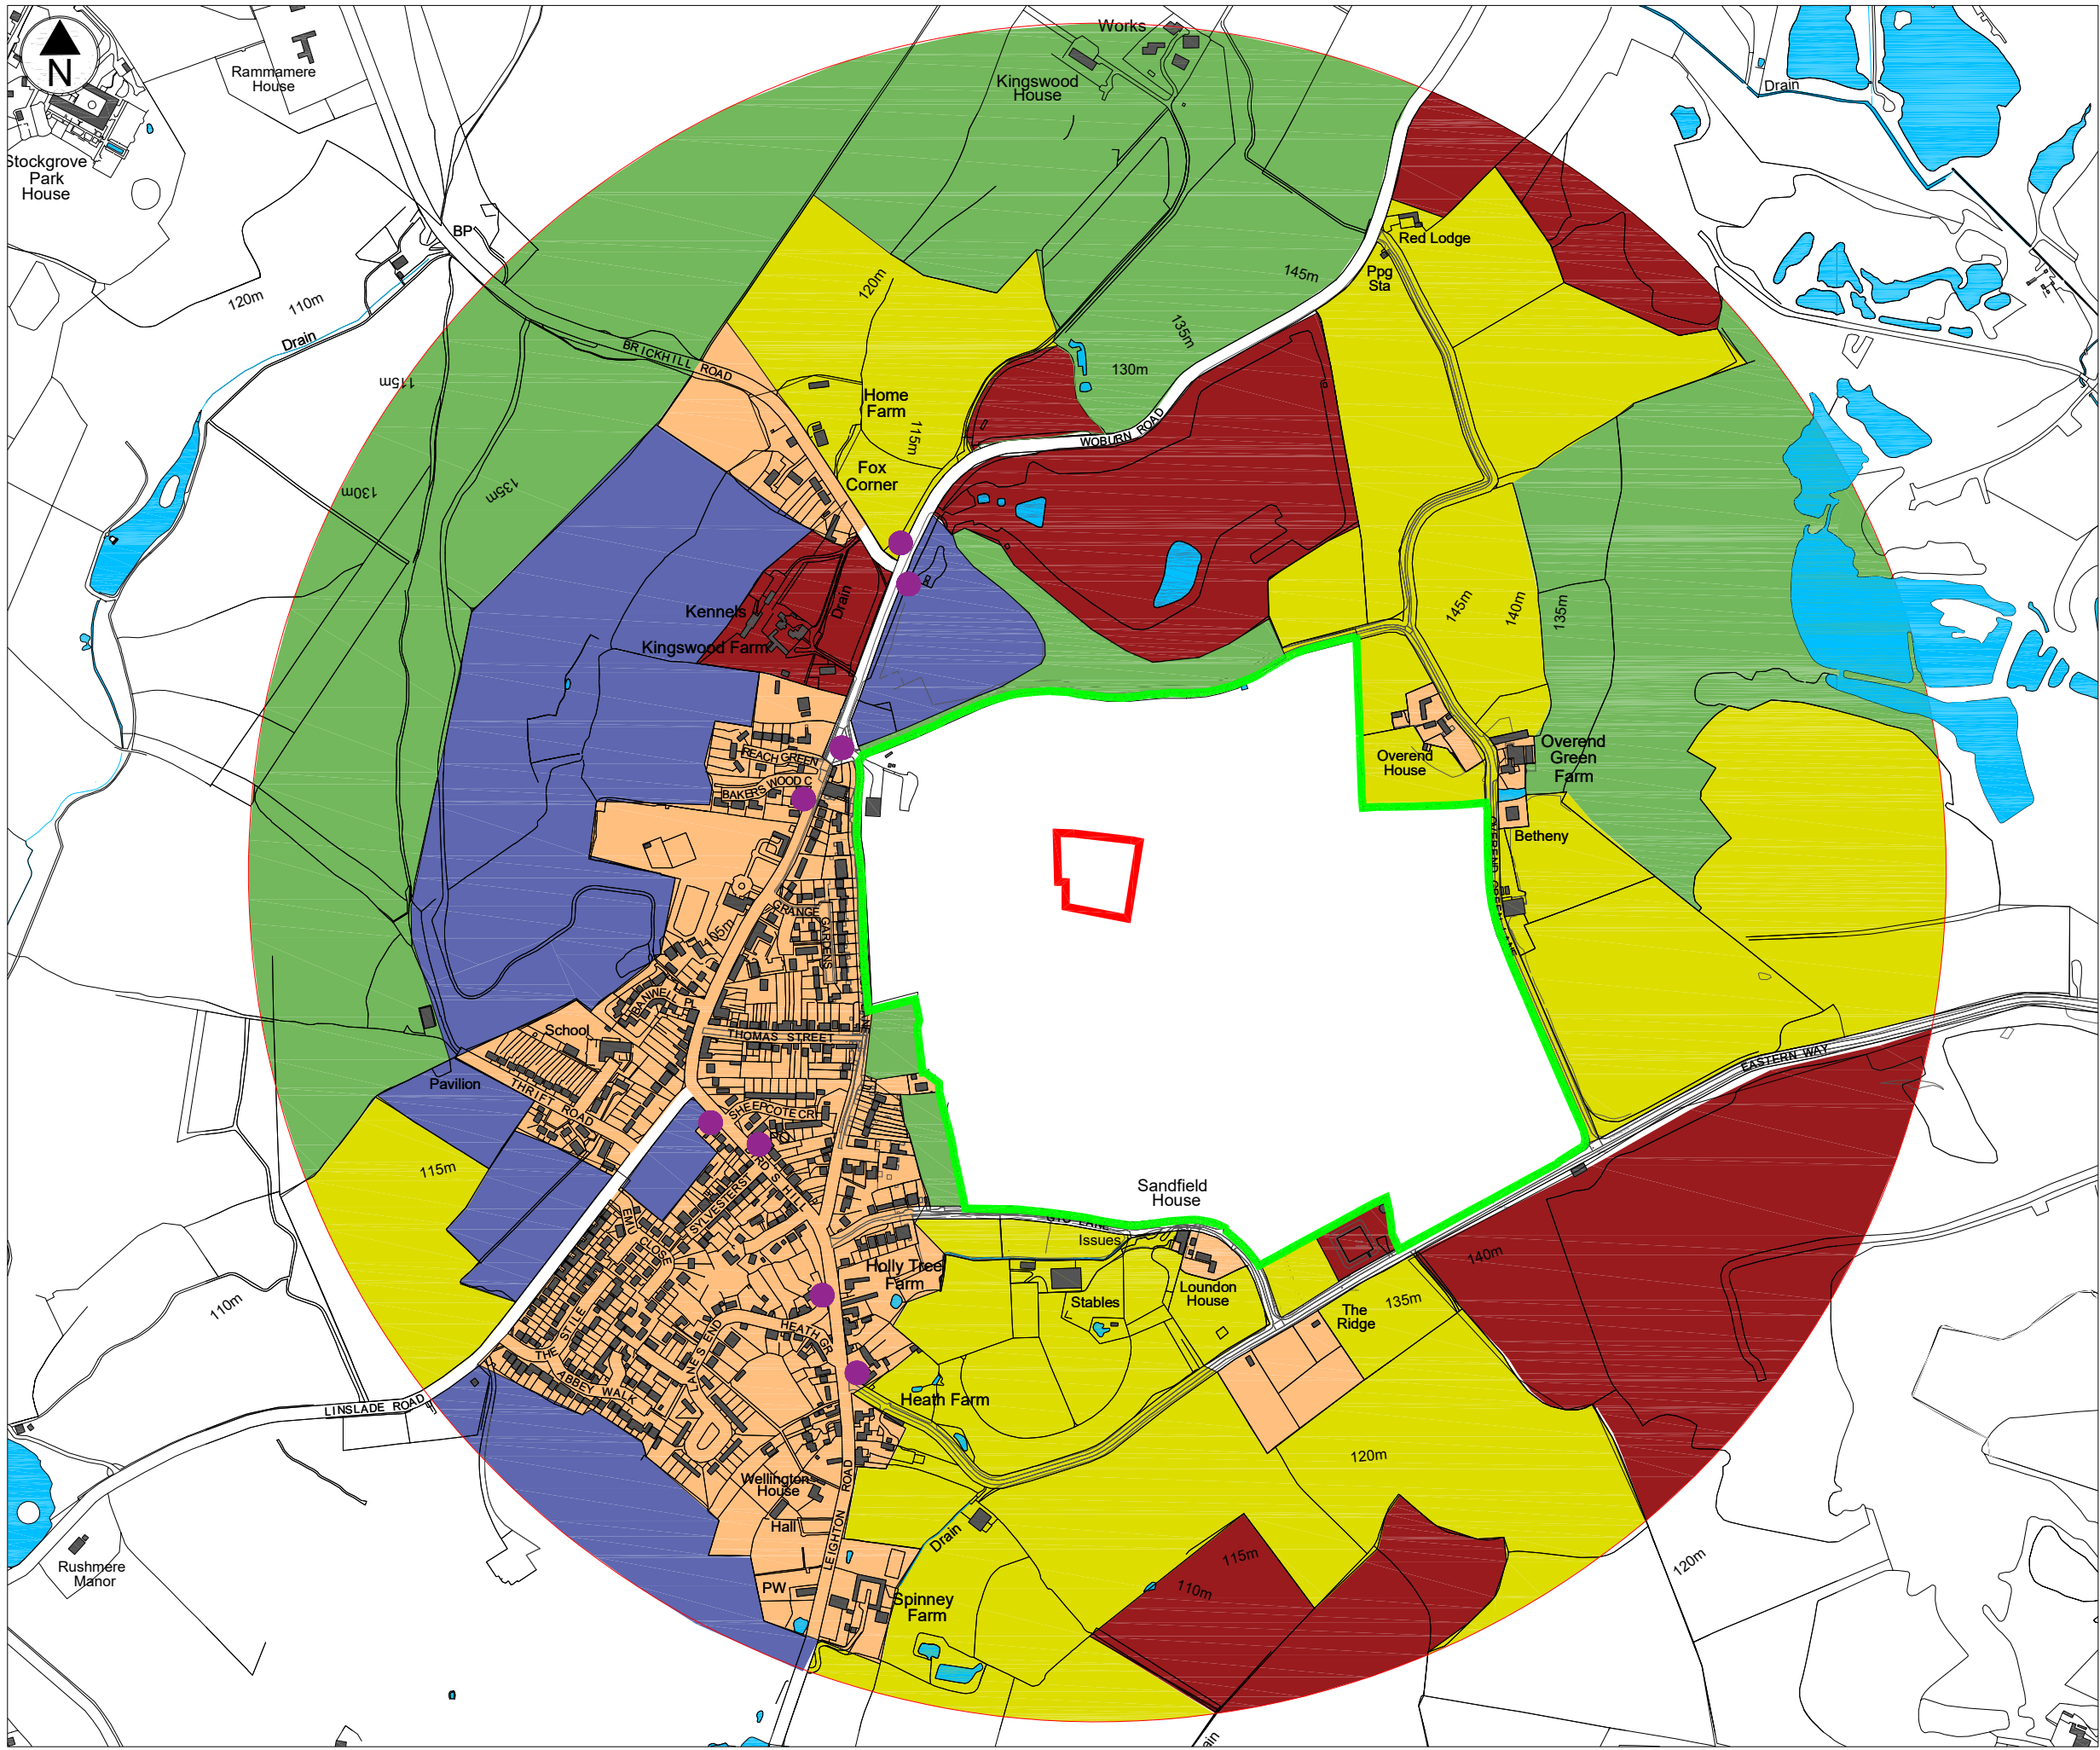

- Key**
- Residential receptors
 - Environmental receptors
 - Agricultural receptors
 - Industrial/commercial receptors
 - Recreational receptors
 - Surface waters
 - Bus stop
 - Permit boundary
 - Soil wash plant activity
 - 1 km radius around soil wash plant activity

Rev.	Details	Drawn Chkd.	Date
Project			
213461			
Reach Lane Quarry Landfill			
Reach Lane Quarry, Bryants Lane			
Bedfordshire, LU7 0AL			
Title			
Environmental Receptors Plan			
AA Environmental Ltd			
Units 4-8			
Cholswell Court			
Shippon Abingdon			
Oxon OX13 6HX			
T: (01235) 536042			
F: (01235) 523849			
info@aee-ltd.co.uk			
www.aee-ltd.co.uk			
Scale	Date	Oct'24	Drg. No.
1:8,000@A3	Drawn	VM	Chkd.
			SM
			213461/D/003A
			Rev.