


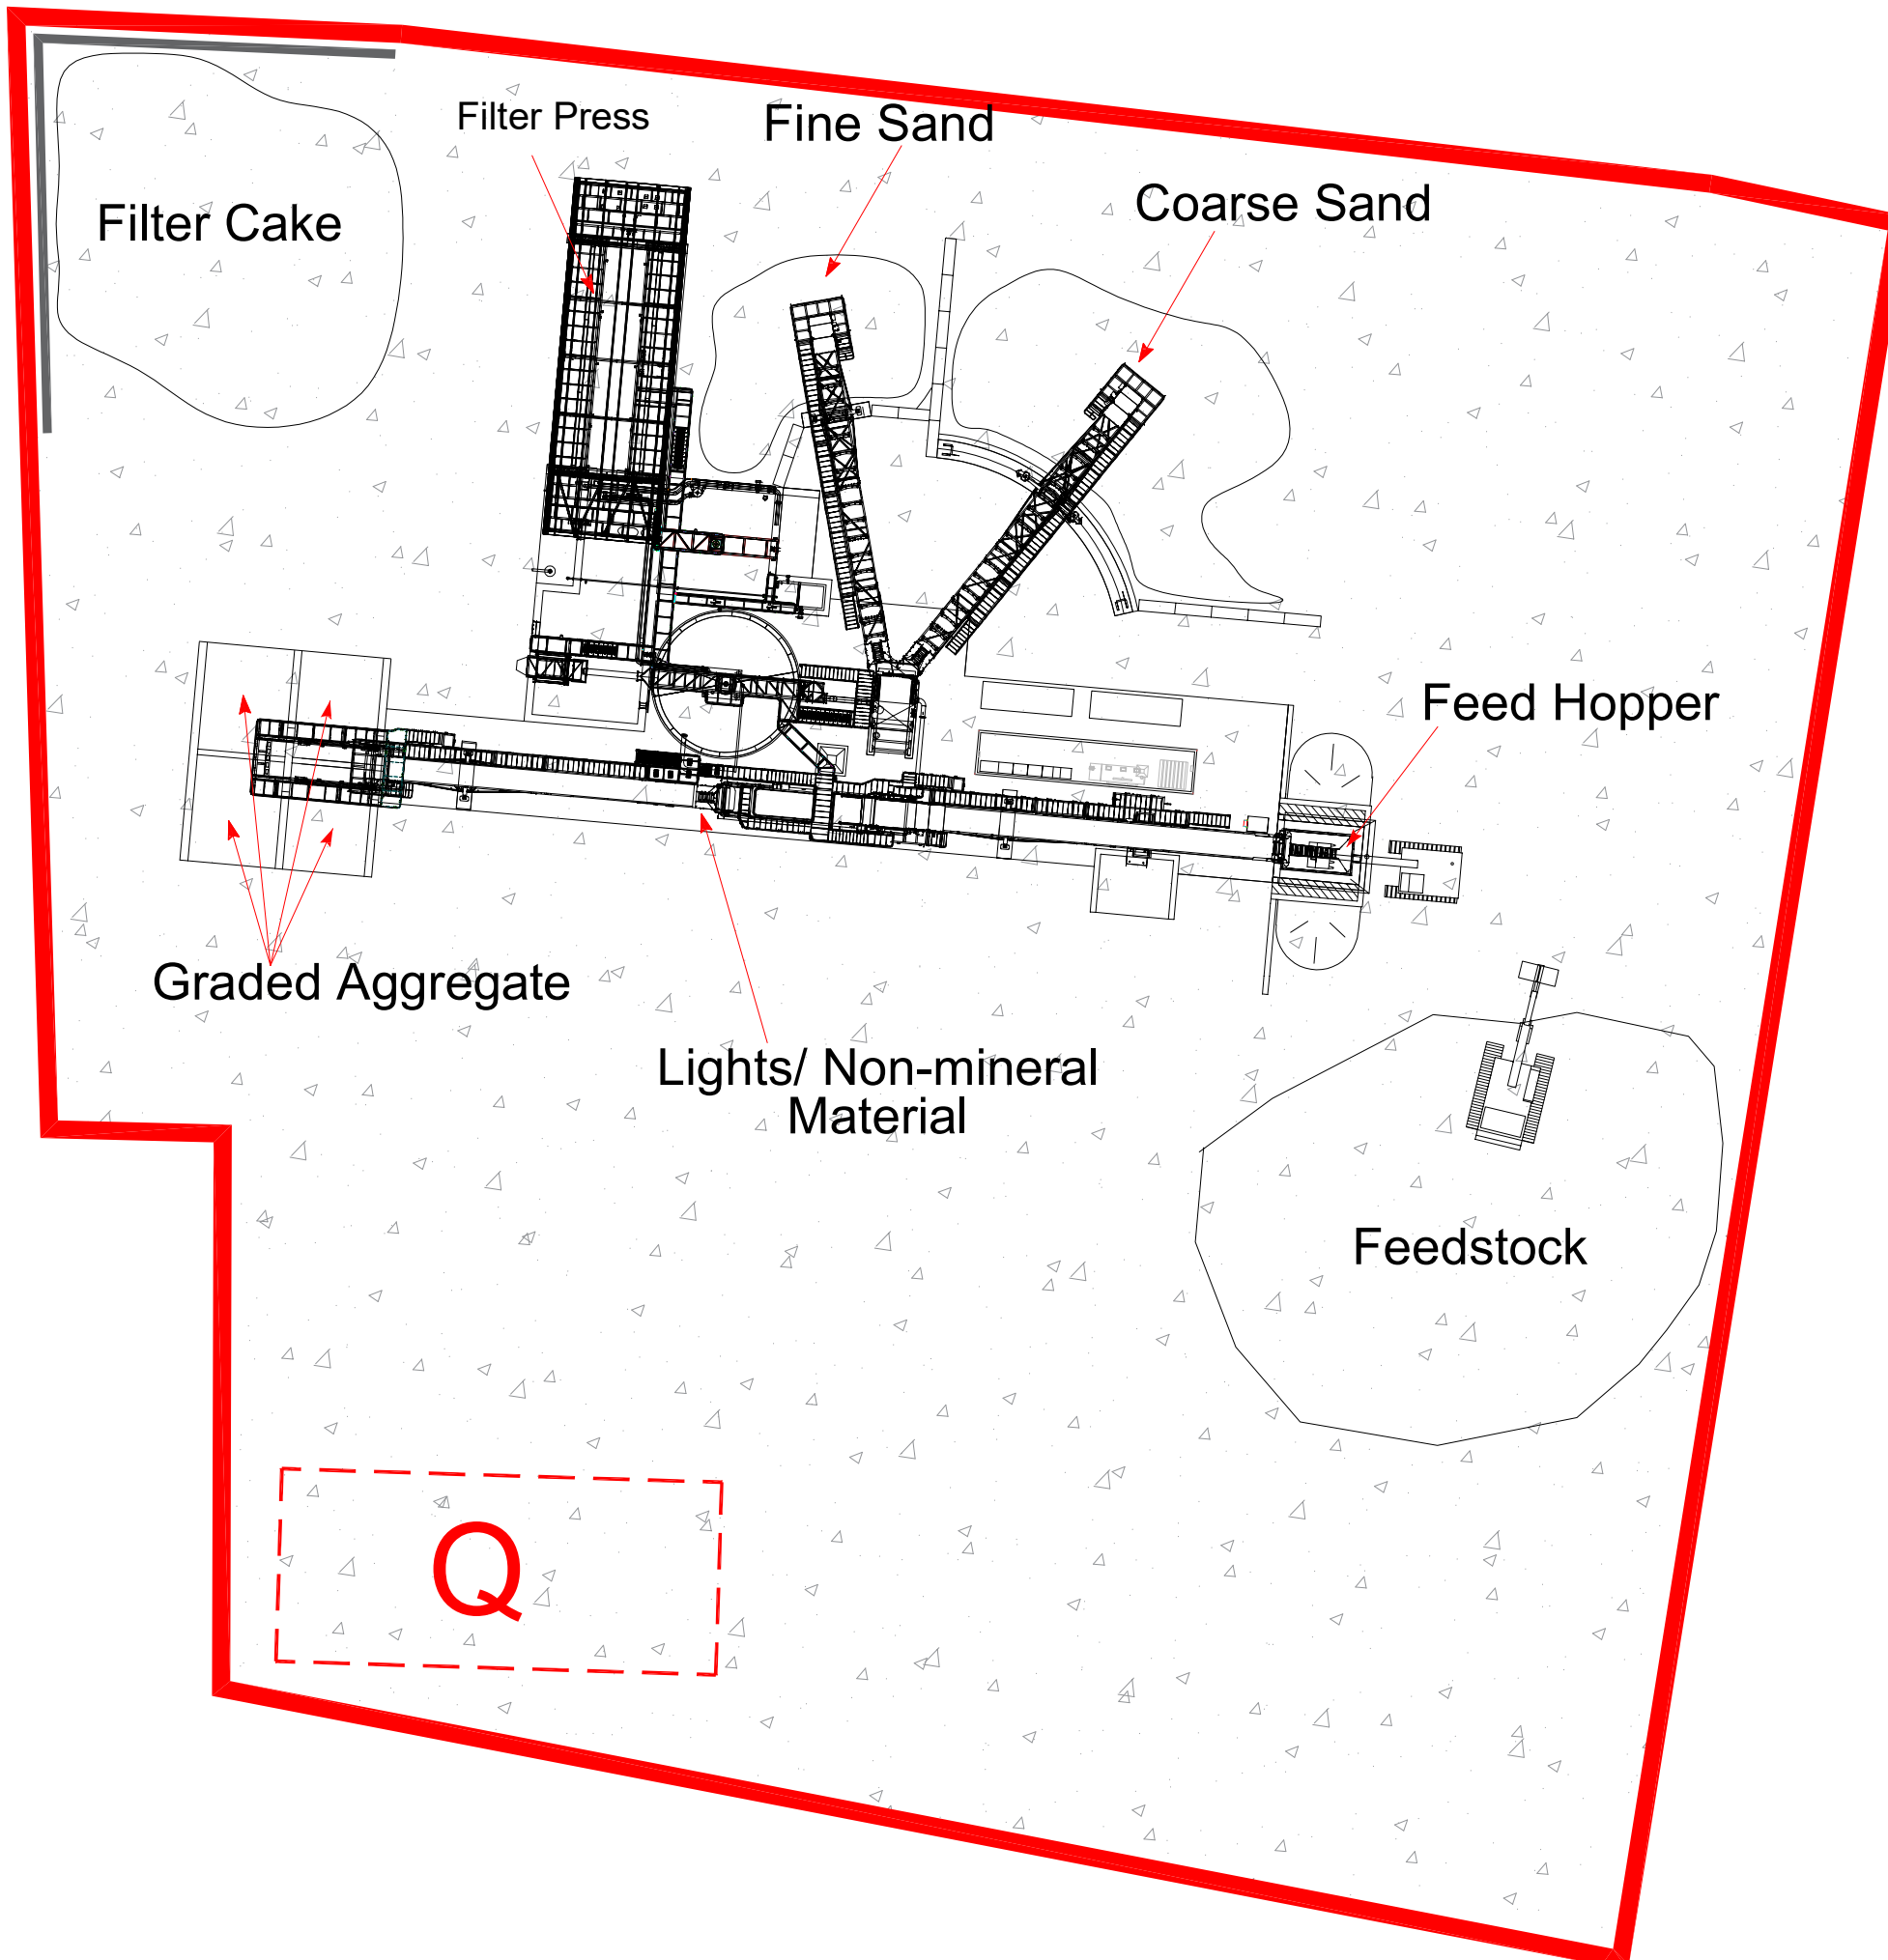

KEY	
	Permit Boundary
	Soil Wash Plant Activity
	Impermeable Concrete Surface
	Quarantine Area
	Lego Block Wall

Rev.	Details	Drawn Chkd.	Date
Project 213461 Reach Lane Quarry Landfill Reach Lane Quarry, Bryants Lane Bedfordshire, LU7 0AL			
Title Site Layout Plan: Soil Wash Plant			
 Environmental Consultants		AA Environmental Ltd Units 4-8 Cholswell Court Shippon Abingdon Oxon OX13 6HX T: (01235) 536042 F: (01235) 523849 info@aae-ltd.co.uk www.aae-ltd.co.uk	
Scale 1:400@A3	Date Sept'24	Drawn SM	Chkd. EB
Drg. No. 213461/D/004B		Rev.	