


I:\r.local\eu\Offices\UK\Cambridge\Admin\New Projects\0416_BRISTOL\416.064371.0002_Trafford_Park_Metal_Recy\Tech\EMPC\Dwg\Wkng\416.064371.00002.13.005.0_FIRE_PREVENTION_PLAN.dwg

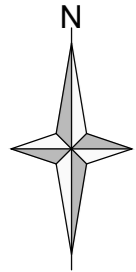

- Legend:**
- ENVIRONMENTAL PERMIT BOUNDARY
 - IMPERMEABLE SURFACE AND SEALED DRAINAGE
 - MOBILE PLANT STORAGE
 - QUARANTINE AREA
- STORAGE AREAS**
- SWAPP OUTPUT BAY
 - MAIN SITE
- FIRE PREVENTION**
- H HYDRANT
 - SK SPILL KIT
 - REEL
 - MONITOR
 - 🔥 FIRE EXTINGUISHER
 - DELUGE SYSTEM
 - TRAFFIC ROUTE / EMERGENCY SERVICE ROUTE
- SITE DRAINAGE**
- SURFACE WATER DRAIN
 - HYDRANT PIPE
 - DRAINAGE

Rev	Amendments	Date	By	Chk	Auth




www.slrconsulting.com

Client
S NORTON & CO LIMITED

Project
TRAFFORD PARK METAL RECYCLING FACILITY ENVIRONMENTAL PERMIT VARIATION

Figure Title
FIRE PREVENTION PLAN

Scale 1:1000 @ A2		SLR Project No. 416.064371.00002	
Designed MS	Drawn TKS	Checked MS	Authorised
Date AUG 2023	Date AUG 2023	Date AUG 2023	Date
Figure Number 005			Rev. 0

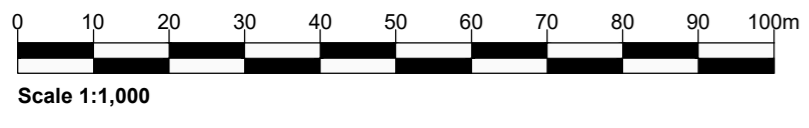

- EMISSION POINTS**
- W1 VALVED OUTLET TO SEWER
 - W2 VALVED OUTLET TO SEWER
 - W3 VALVED OUTLET TO SEWER