


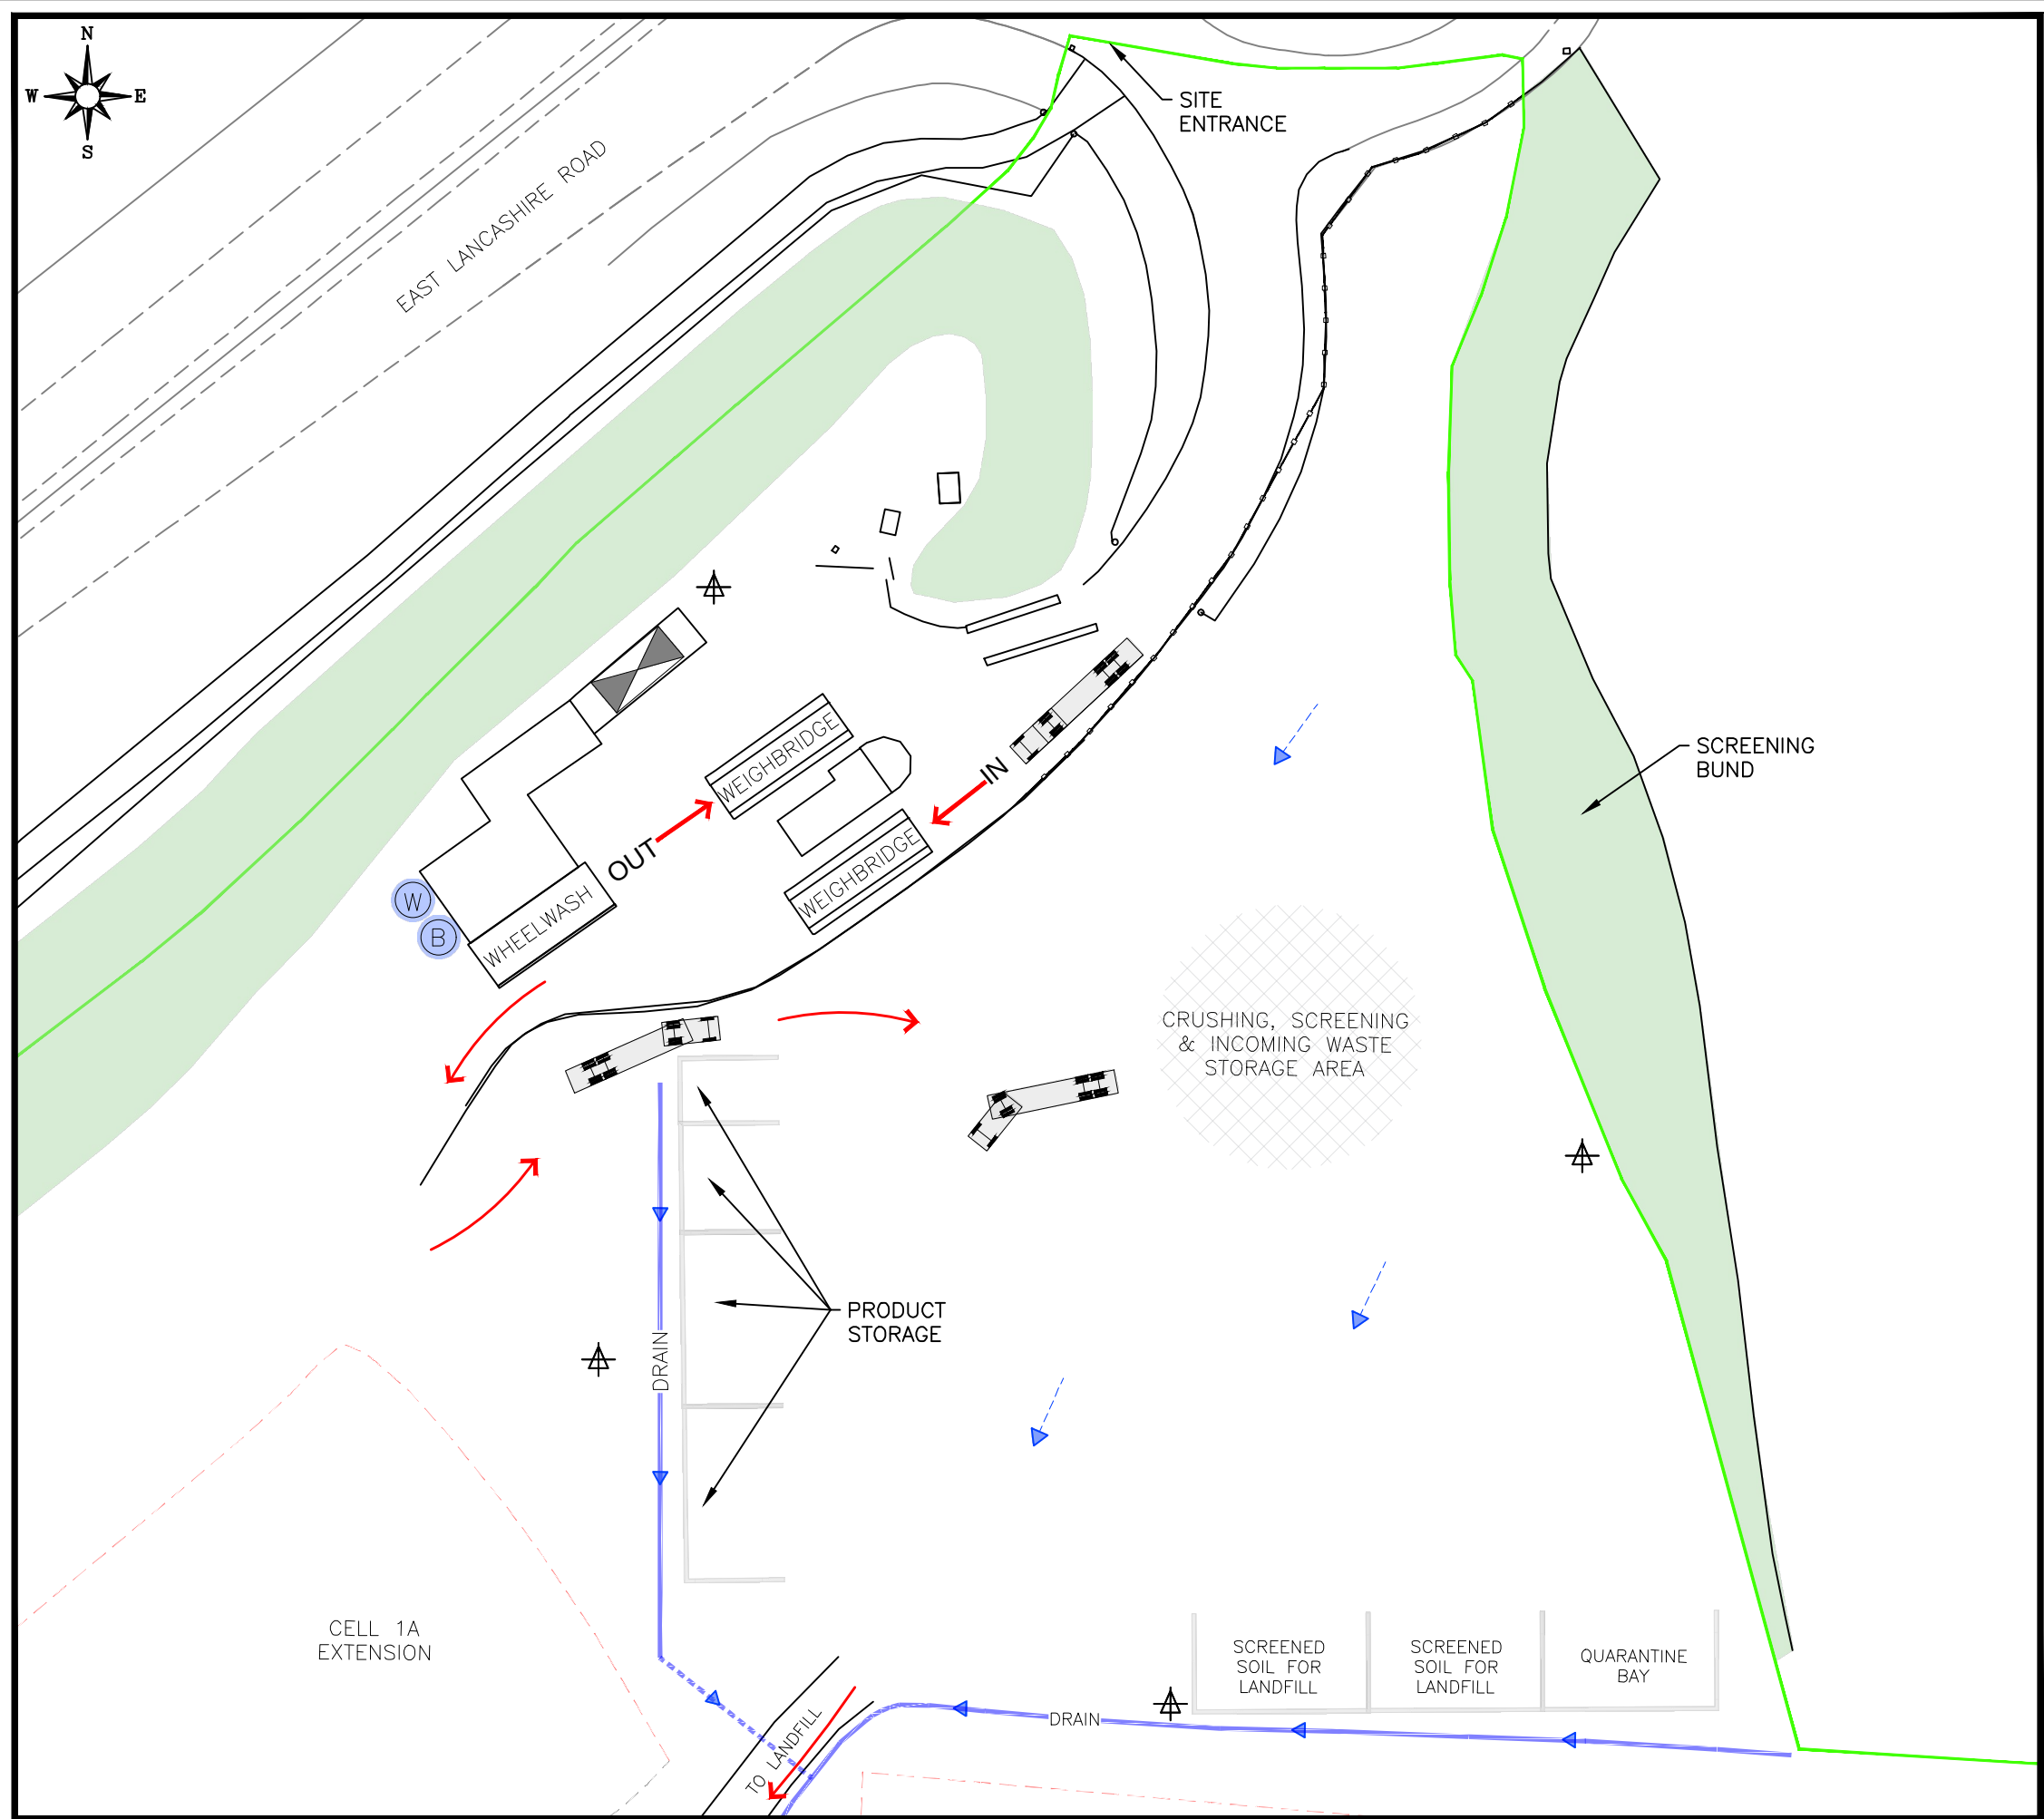

KEY

- PERMIT BOUNDARY
- 2.5 m WOODEN FENCE
- LANDFILL CELL BOUNDARY
- DRAIN CULVERT UNDER ACCESS ROAD
- 4 m HIGH VEGETATED SCREENING BUND
- FUEL
- SURFACE WATER DRAINAGE DIRECTION (SURFACE)
- DUST MONITORING POINT
- WATER MAINS
- BOWSER

REV.	DESCRIPTION	DATE	BY

STARLING ENVIRONMENTAL LIMITED
67 Chorley Old Road, Bolton, Greater Manchester, BL1 3AJ
www: starlingenvironmental.co.uk
email: claire@starlingenvironmental.co.uk
Tel: 07989 673122

CLIENT.

ASTLEY SAND & AGGREGATES LIMITED

JOB TITLE.

**MORLEYS QUARRY
LANDFILL SITE
ASTLEY**

DRAWING TITLE.

**RECYCLING AREA
LAYOUT**

DRAWN BY. M.Y.B	APPROVED BY. C.G	DRAWING No. 151/02
DATE. 14/03/25	SCALE. 1:1000	