

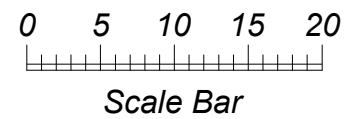


CANAL

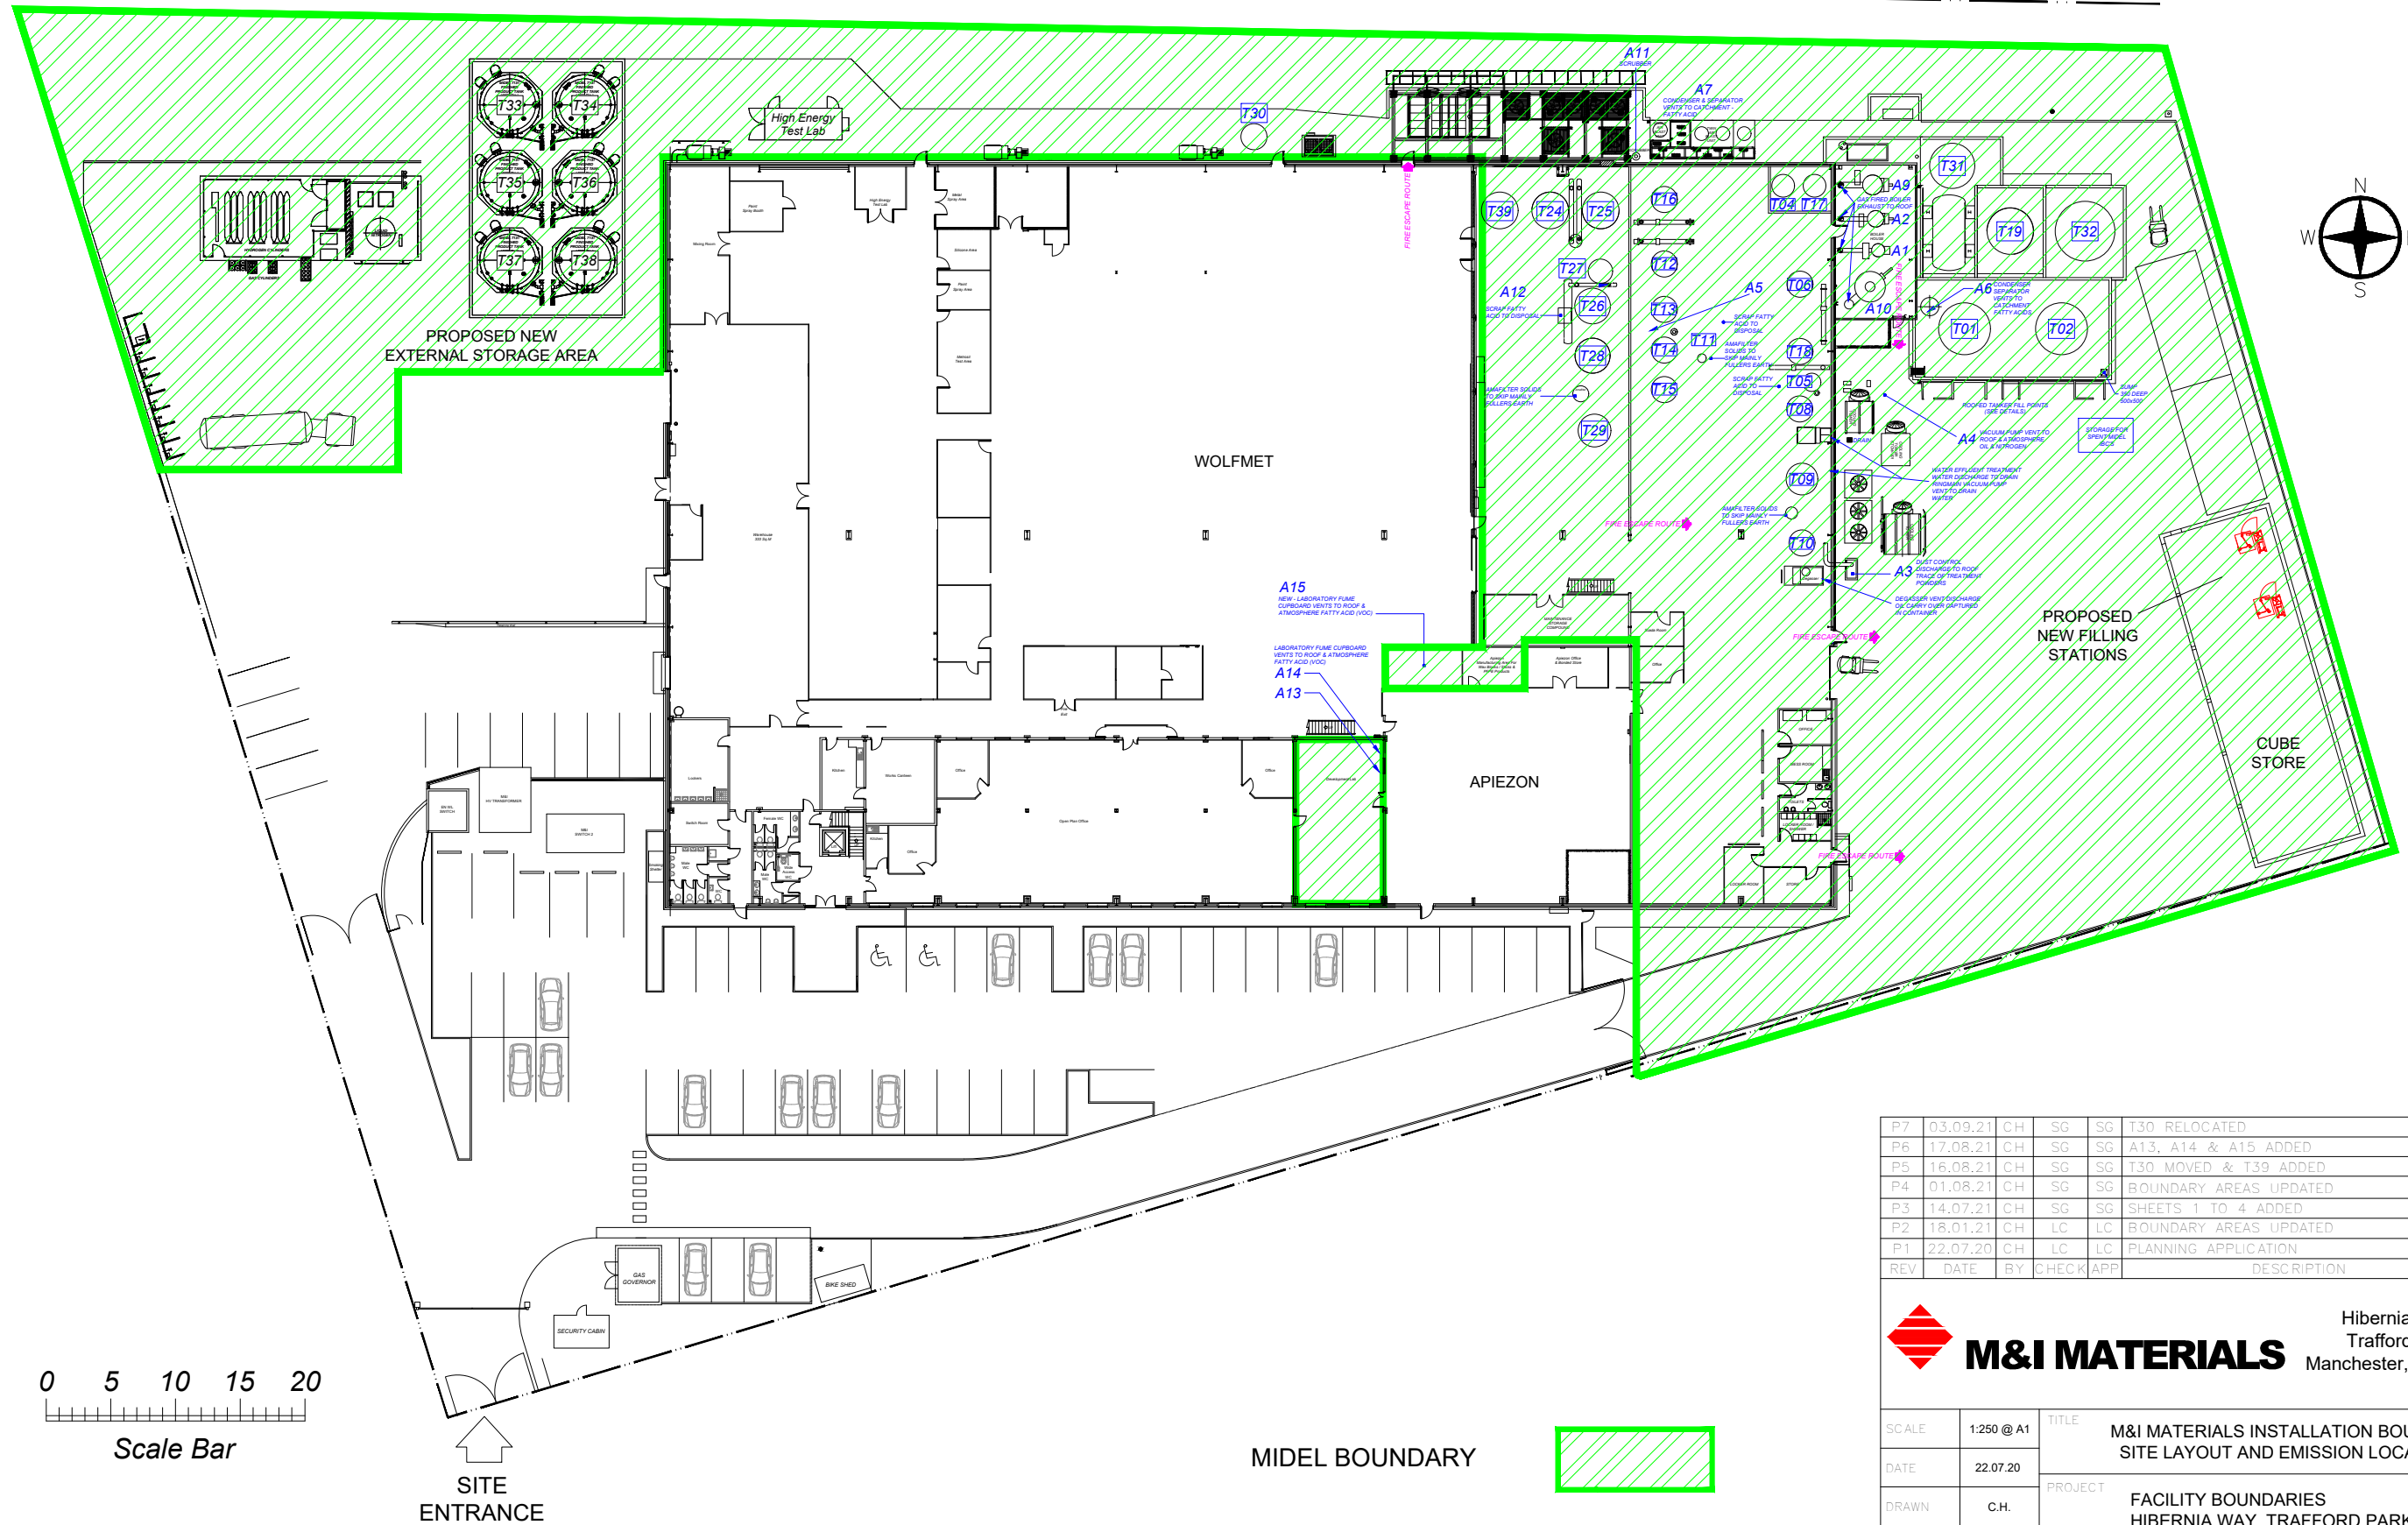

SITE ENTRANCE

MIDEL BOUNDARY

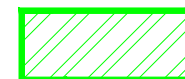

REV	DATE	BY	CHECK	APP	DESCRIPTION
P7	03.09.21	CH	SG	SG	T30 RELOCATED
P6	17.08.21	CH	SG	SG	A13, A14 & A15 ADDED
P5	16.08.21	CH	SG	SG	T30 MOVED & T39 ADDED
P4	01.08.21	CH	SG	SG	BOUNDARY AREAS UPDATED
P3	14.07.21	CH	SG	SG	SHEETS 1 TO 4 ADDED
P2	18.01.21	CH	LC	LC	BOUNDARY AREAS UPDATED
P1	22.07.20	CH	LC	LC	PLANNING APPLICATION

 **M&I MATERIALS** Hibernia Way, Trafford Park, Manchester, M32 0ZD

SCALE	1:250 @ A1	TITLE	M&I MATERIALS INSTALLATION BOUNDARY SITE LAYOUT AND EMISSION LOCATIONS		
DATE	22.07.20	PROJECT	FACILITY BOUNDARIES HIBERNIA WAY, TRAFFORD PARK		
DRAWN	C.H.	DRAWING No	P-400-20	SHT	2 of 4
CHECKED	L.C.	REV			P7
APPROVED	L.C.				