


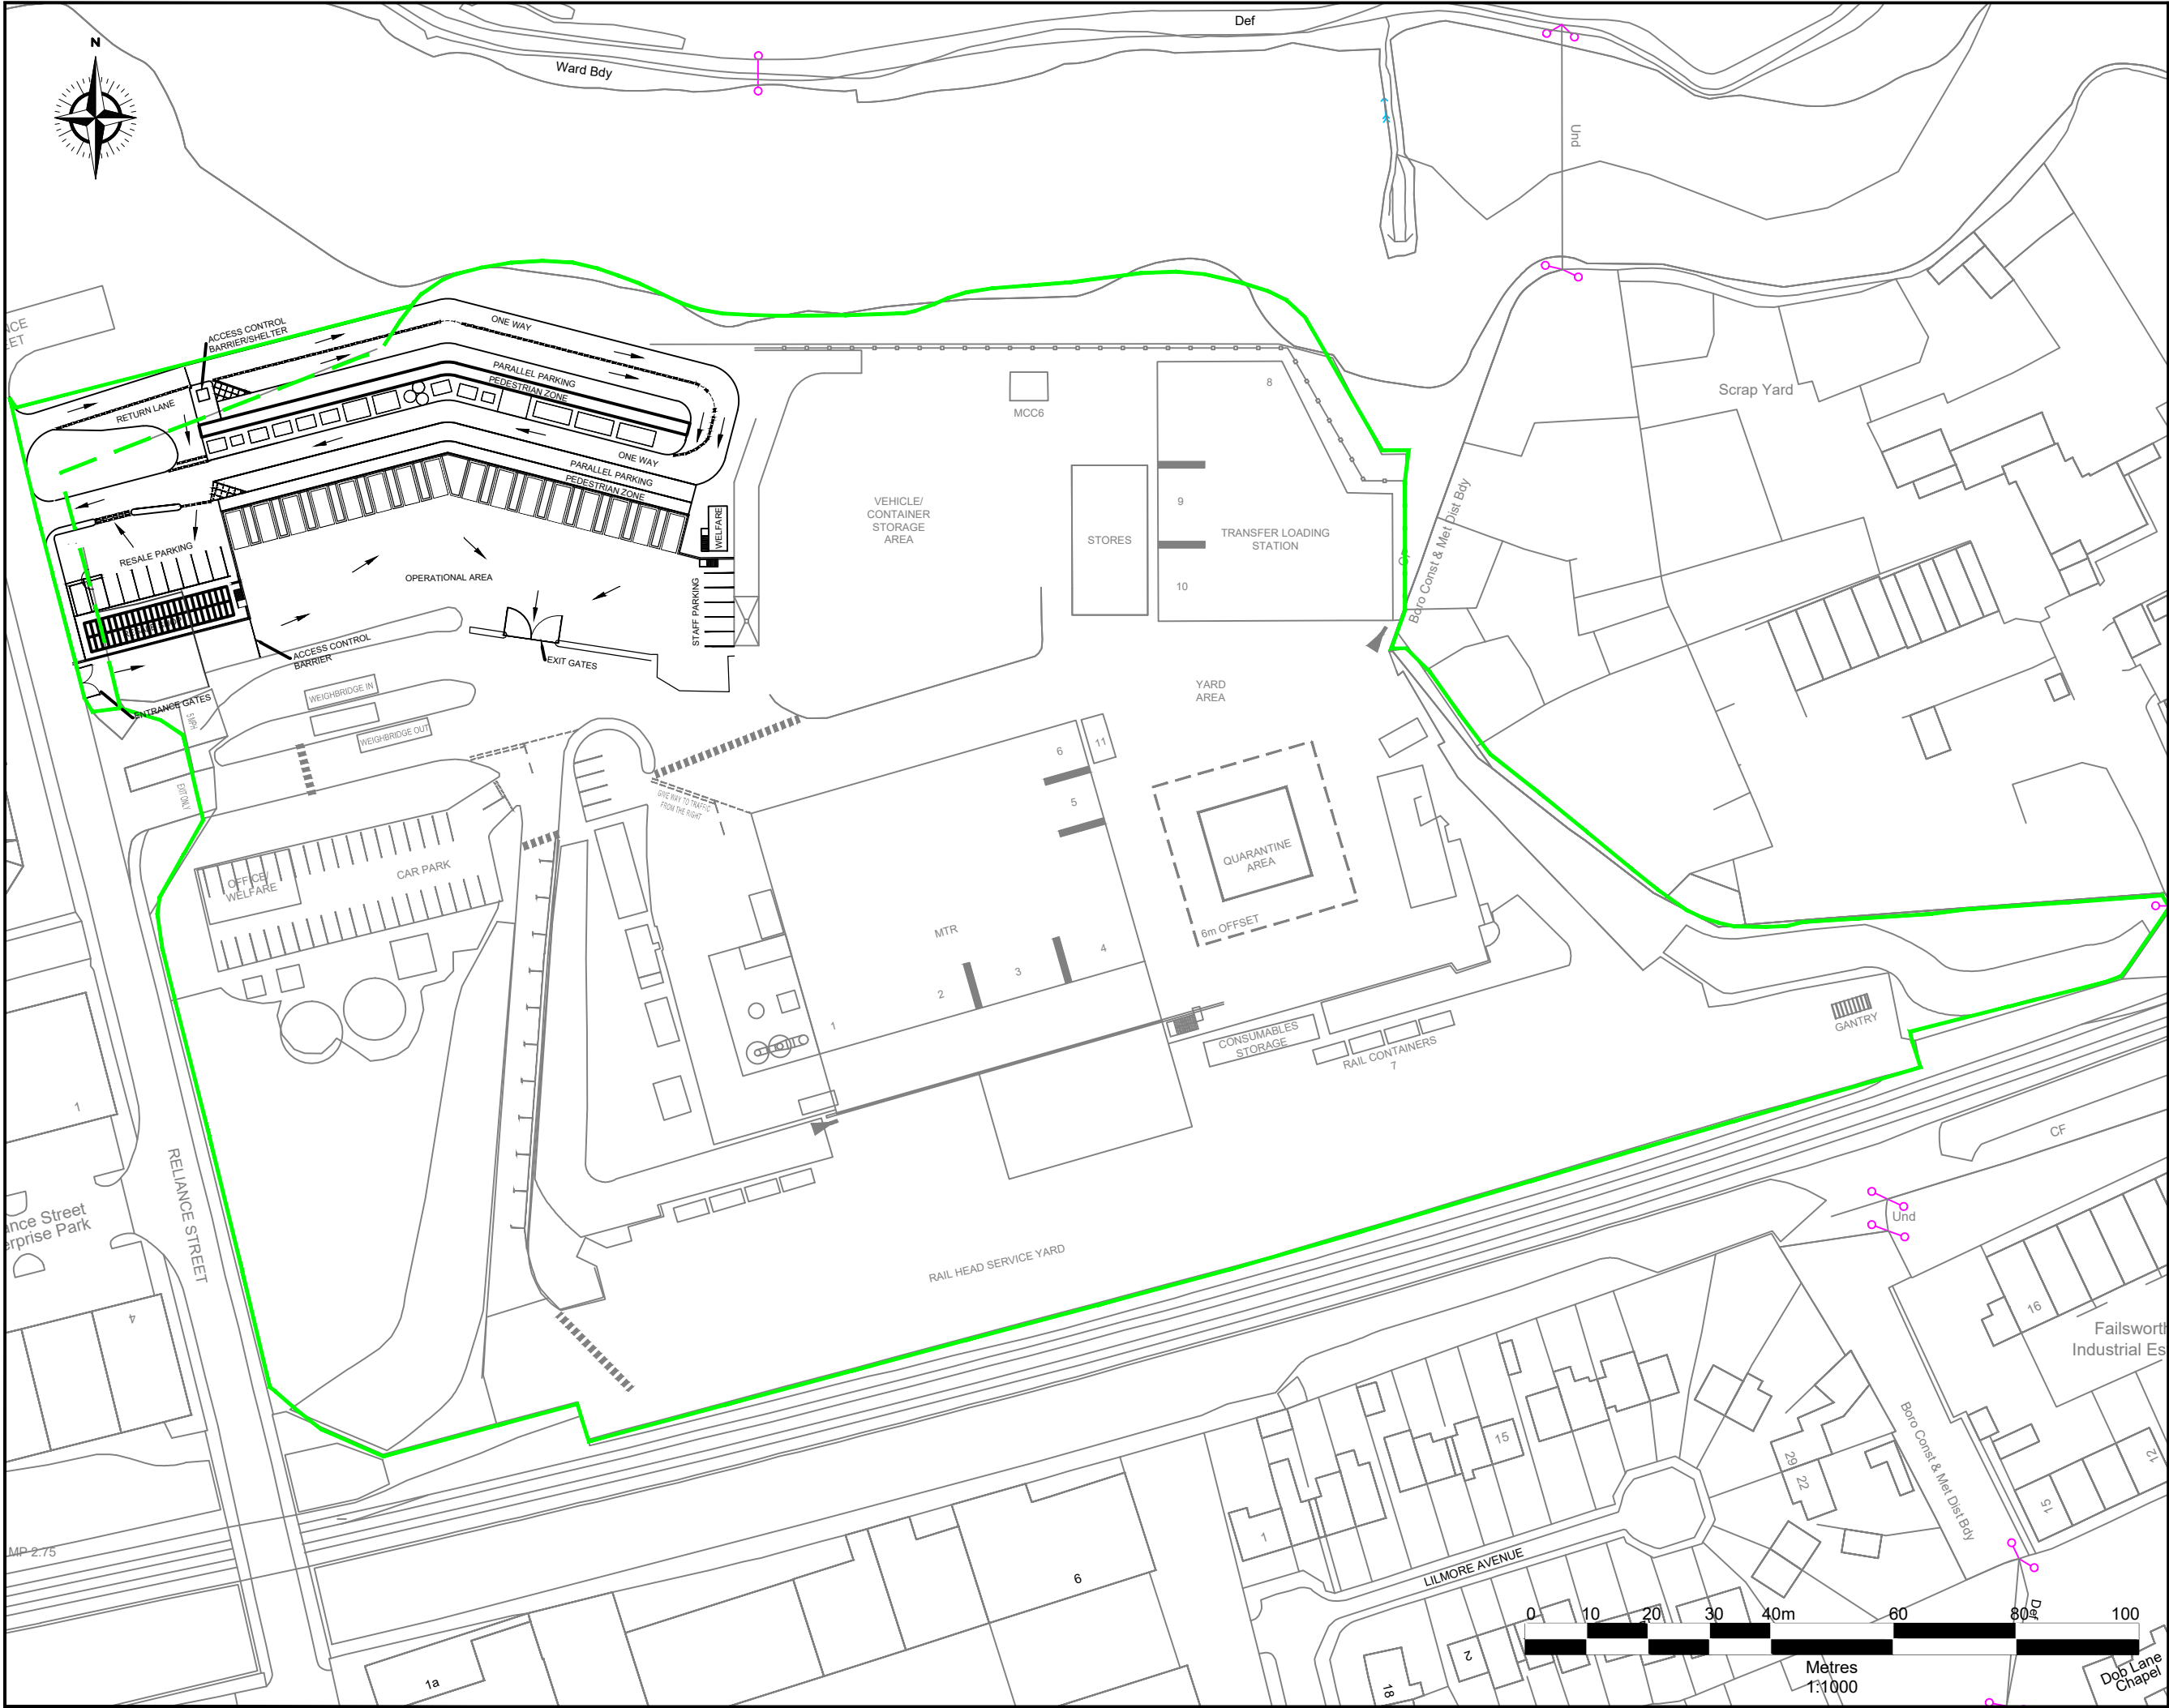

Notes

1. Reproduced from the Ordnance Survey Map with the permission of the Controller of Her Majesty's Stationary Office, Crown Copyright, Licence Number 100004910.

- Current Permit Boundary
- Proposed Permit Boundary

Rev	subject	date



Darwen Resource Recovery Park, Lower Eccleshill Road, Darwen, BB3 0RP
Tel: (01254) 819700, Fax: (01254) 819749, Email: richard.bisset@suez.co.uk

Site	Reliance Street - MTR, TLS & HWRC
------	-----------------------------------

Title	Site Permit Boundary Plan
-------	---------------------------

Scale	1:1000 @ A3
-------	-------------

Date	November 2025
------	---------------

Drawing Ref	RLS-PER-1125-01	Drawn by	JA
		Checked by	SW