


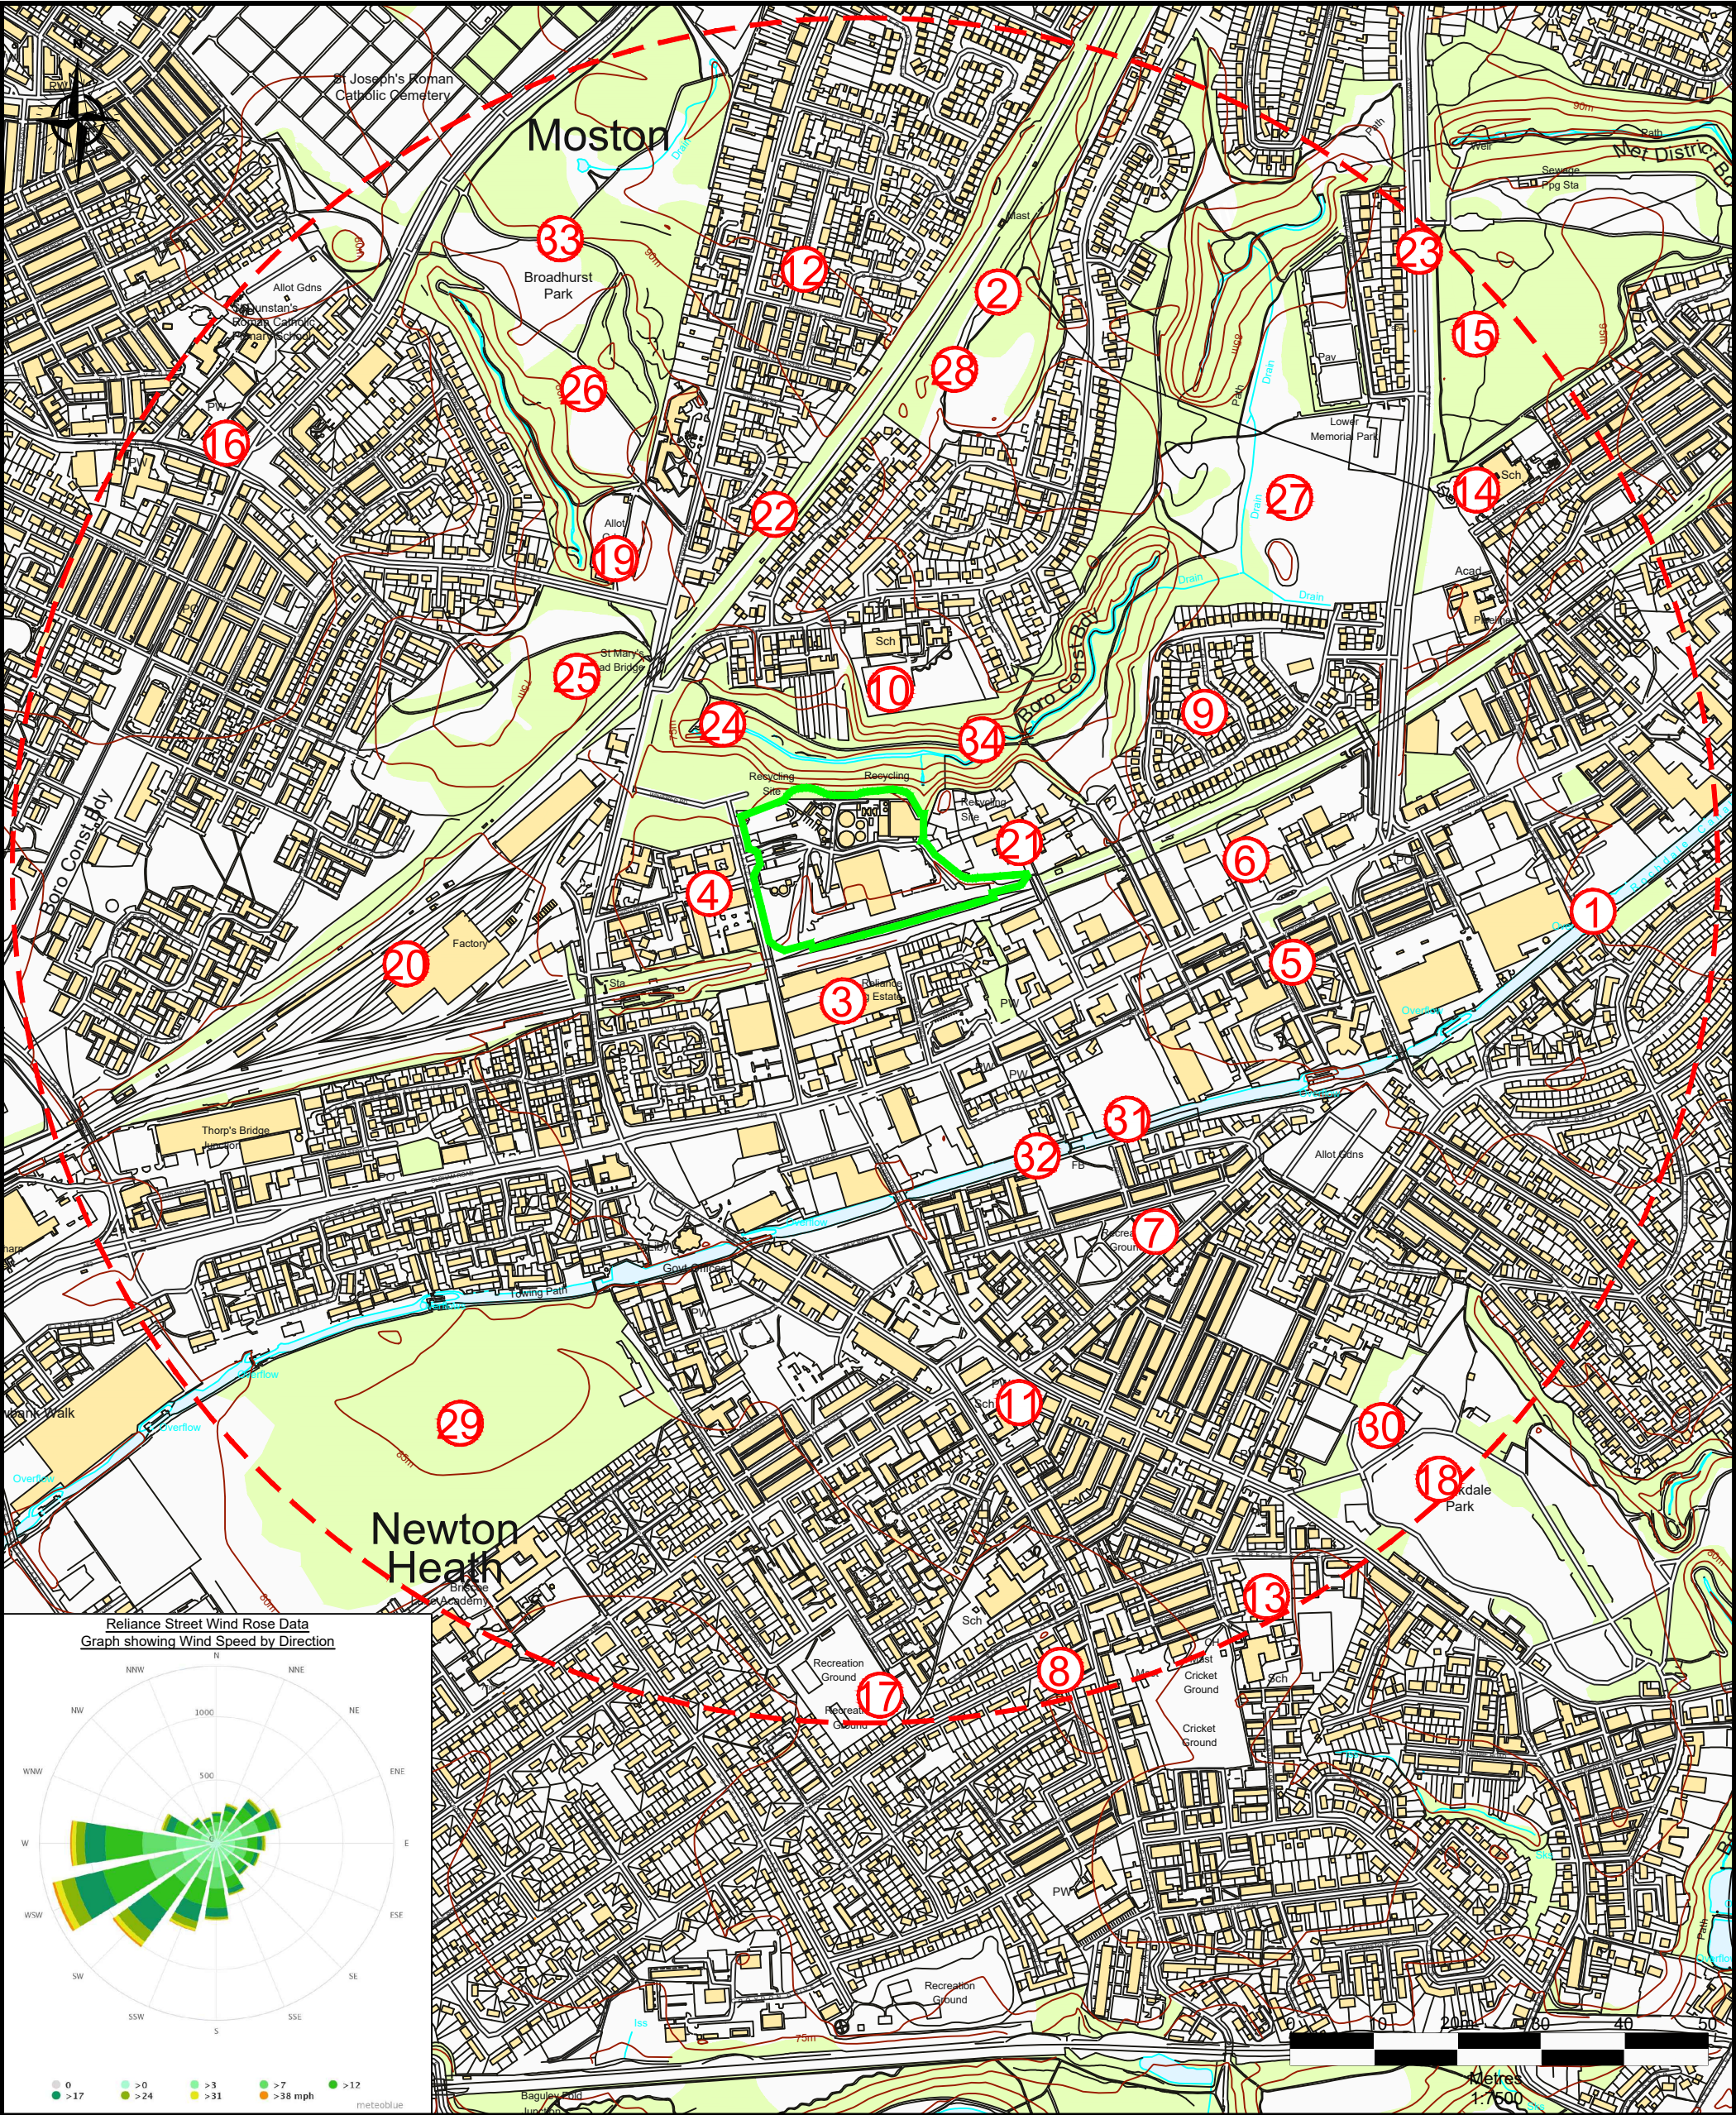

Notes

1. Reproduced from the Ordnance Survey Map with the permission of the Controller of Her Majesty's Stationary Office, Crown Copyright, Licence Number 100004910.

— Permit Boundary

--- 1km Offset

① Receptors



Darwen Resource Recovery Park, Lower Eccleshill Road, Darwen, BB3 0RP
Tel: 01254 819700, Fax: 01254 819749, Email: richard.bisset@suiza.co.uk

Site Reliance Street GMC

Title Site Receptor Plan

Scale 1:7,500 @ A3

Date April 2024

Drawing Ref RIs-REC-0424-01

Drawn by RB

Checked by GGD

Rev	subject	date