


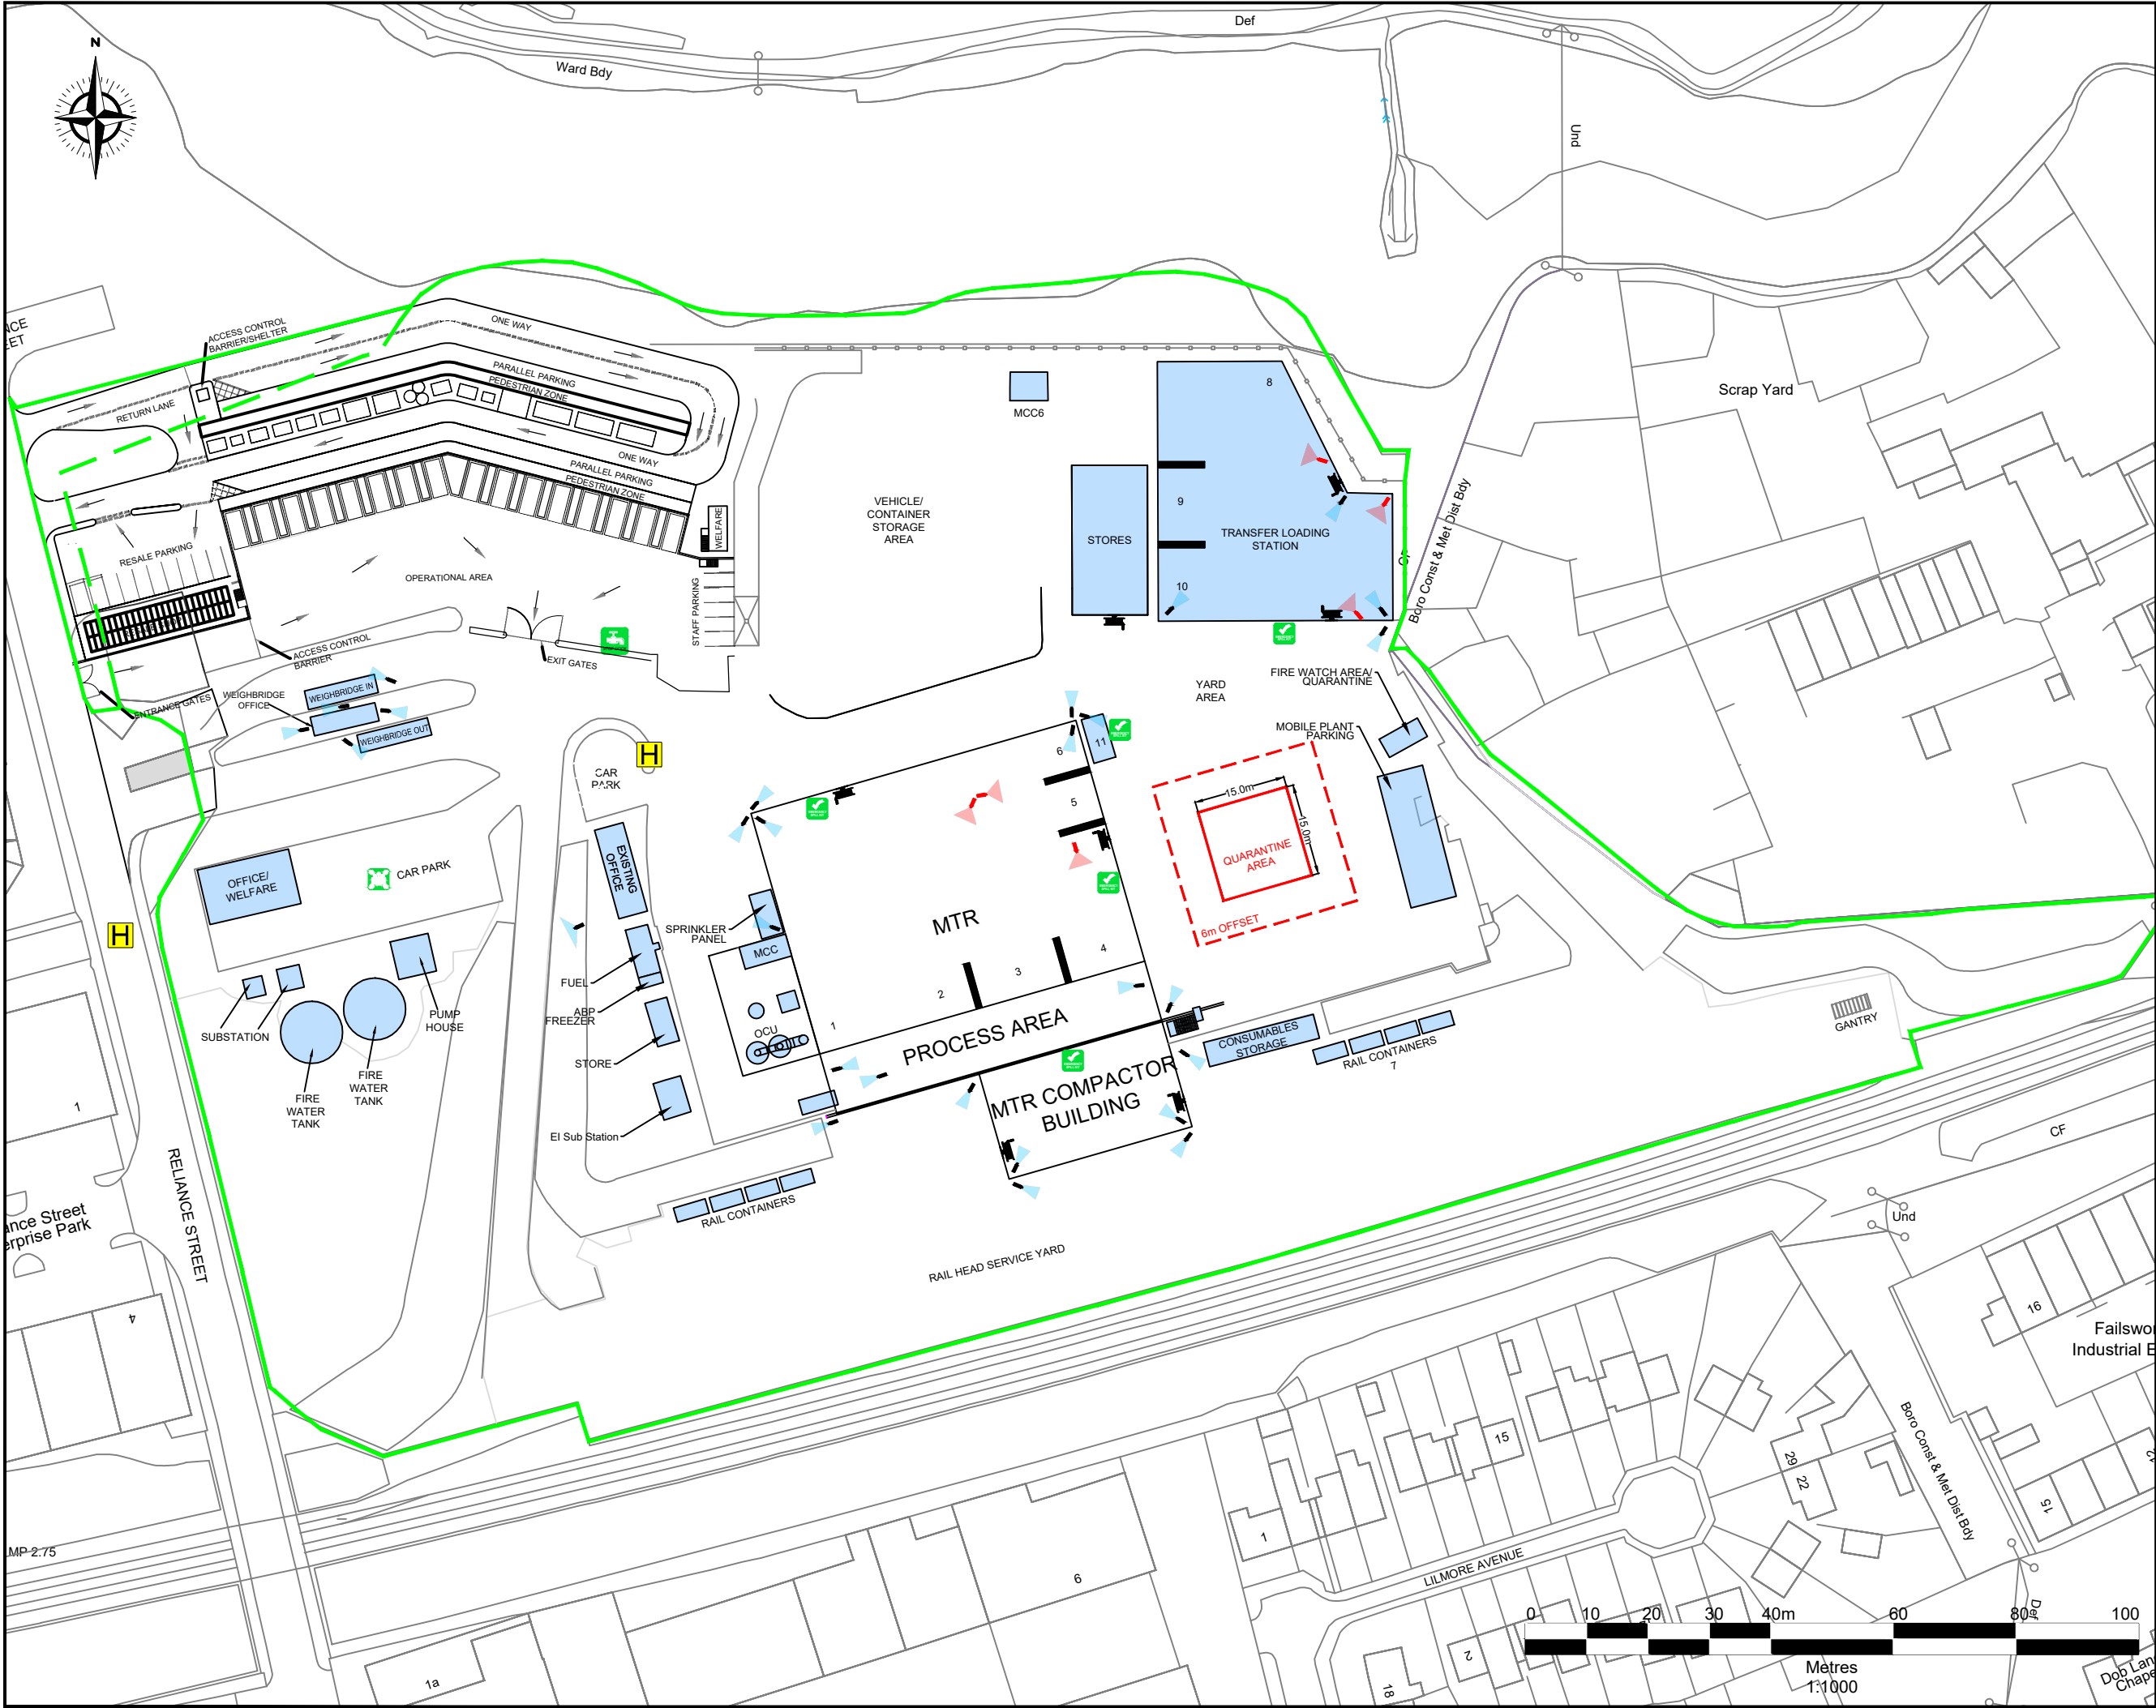

Notes

1. Reproduced from the Ordnance Survey Map with the permission of the Controller of Her Majesty's Stationary Office, Crown Copyright, Licence Number 100004910.

- Current Permit Boundary
- Proposed Permit Boundary
- Hydrant
- Penstock Valves
- Direction of CCTV
- Direction of Thermal Camera
- Hose Reel
- Fire Assembly Point
- Emergency Spill Kit

Rev subject date



Darwen Resource Recovery Park, Lower Eccleshill Road, Darwen, BB3 9RP
Tel: (01254) 819700, Fax: (01254) 819749, Email: richard.bisset@sita.co.uk

Site Reliance Street - MTR, TLS & HWRC

Title Site Location and Layout Plan

Scale 1:1000 @ A3

Date November 2025

Drawing Ref RIs-LAY-1125-01

Drawn by JA

Checked by SW