
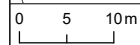


O:\JER1679 - Kemsley K4 CHP Permitting\4. Drawings\1. RPS Drawings\MXDJER1679-SI-002\_D\_190329\_EmissionPoints.mxd

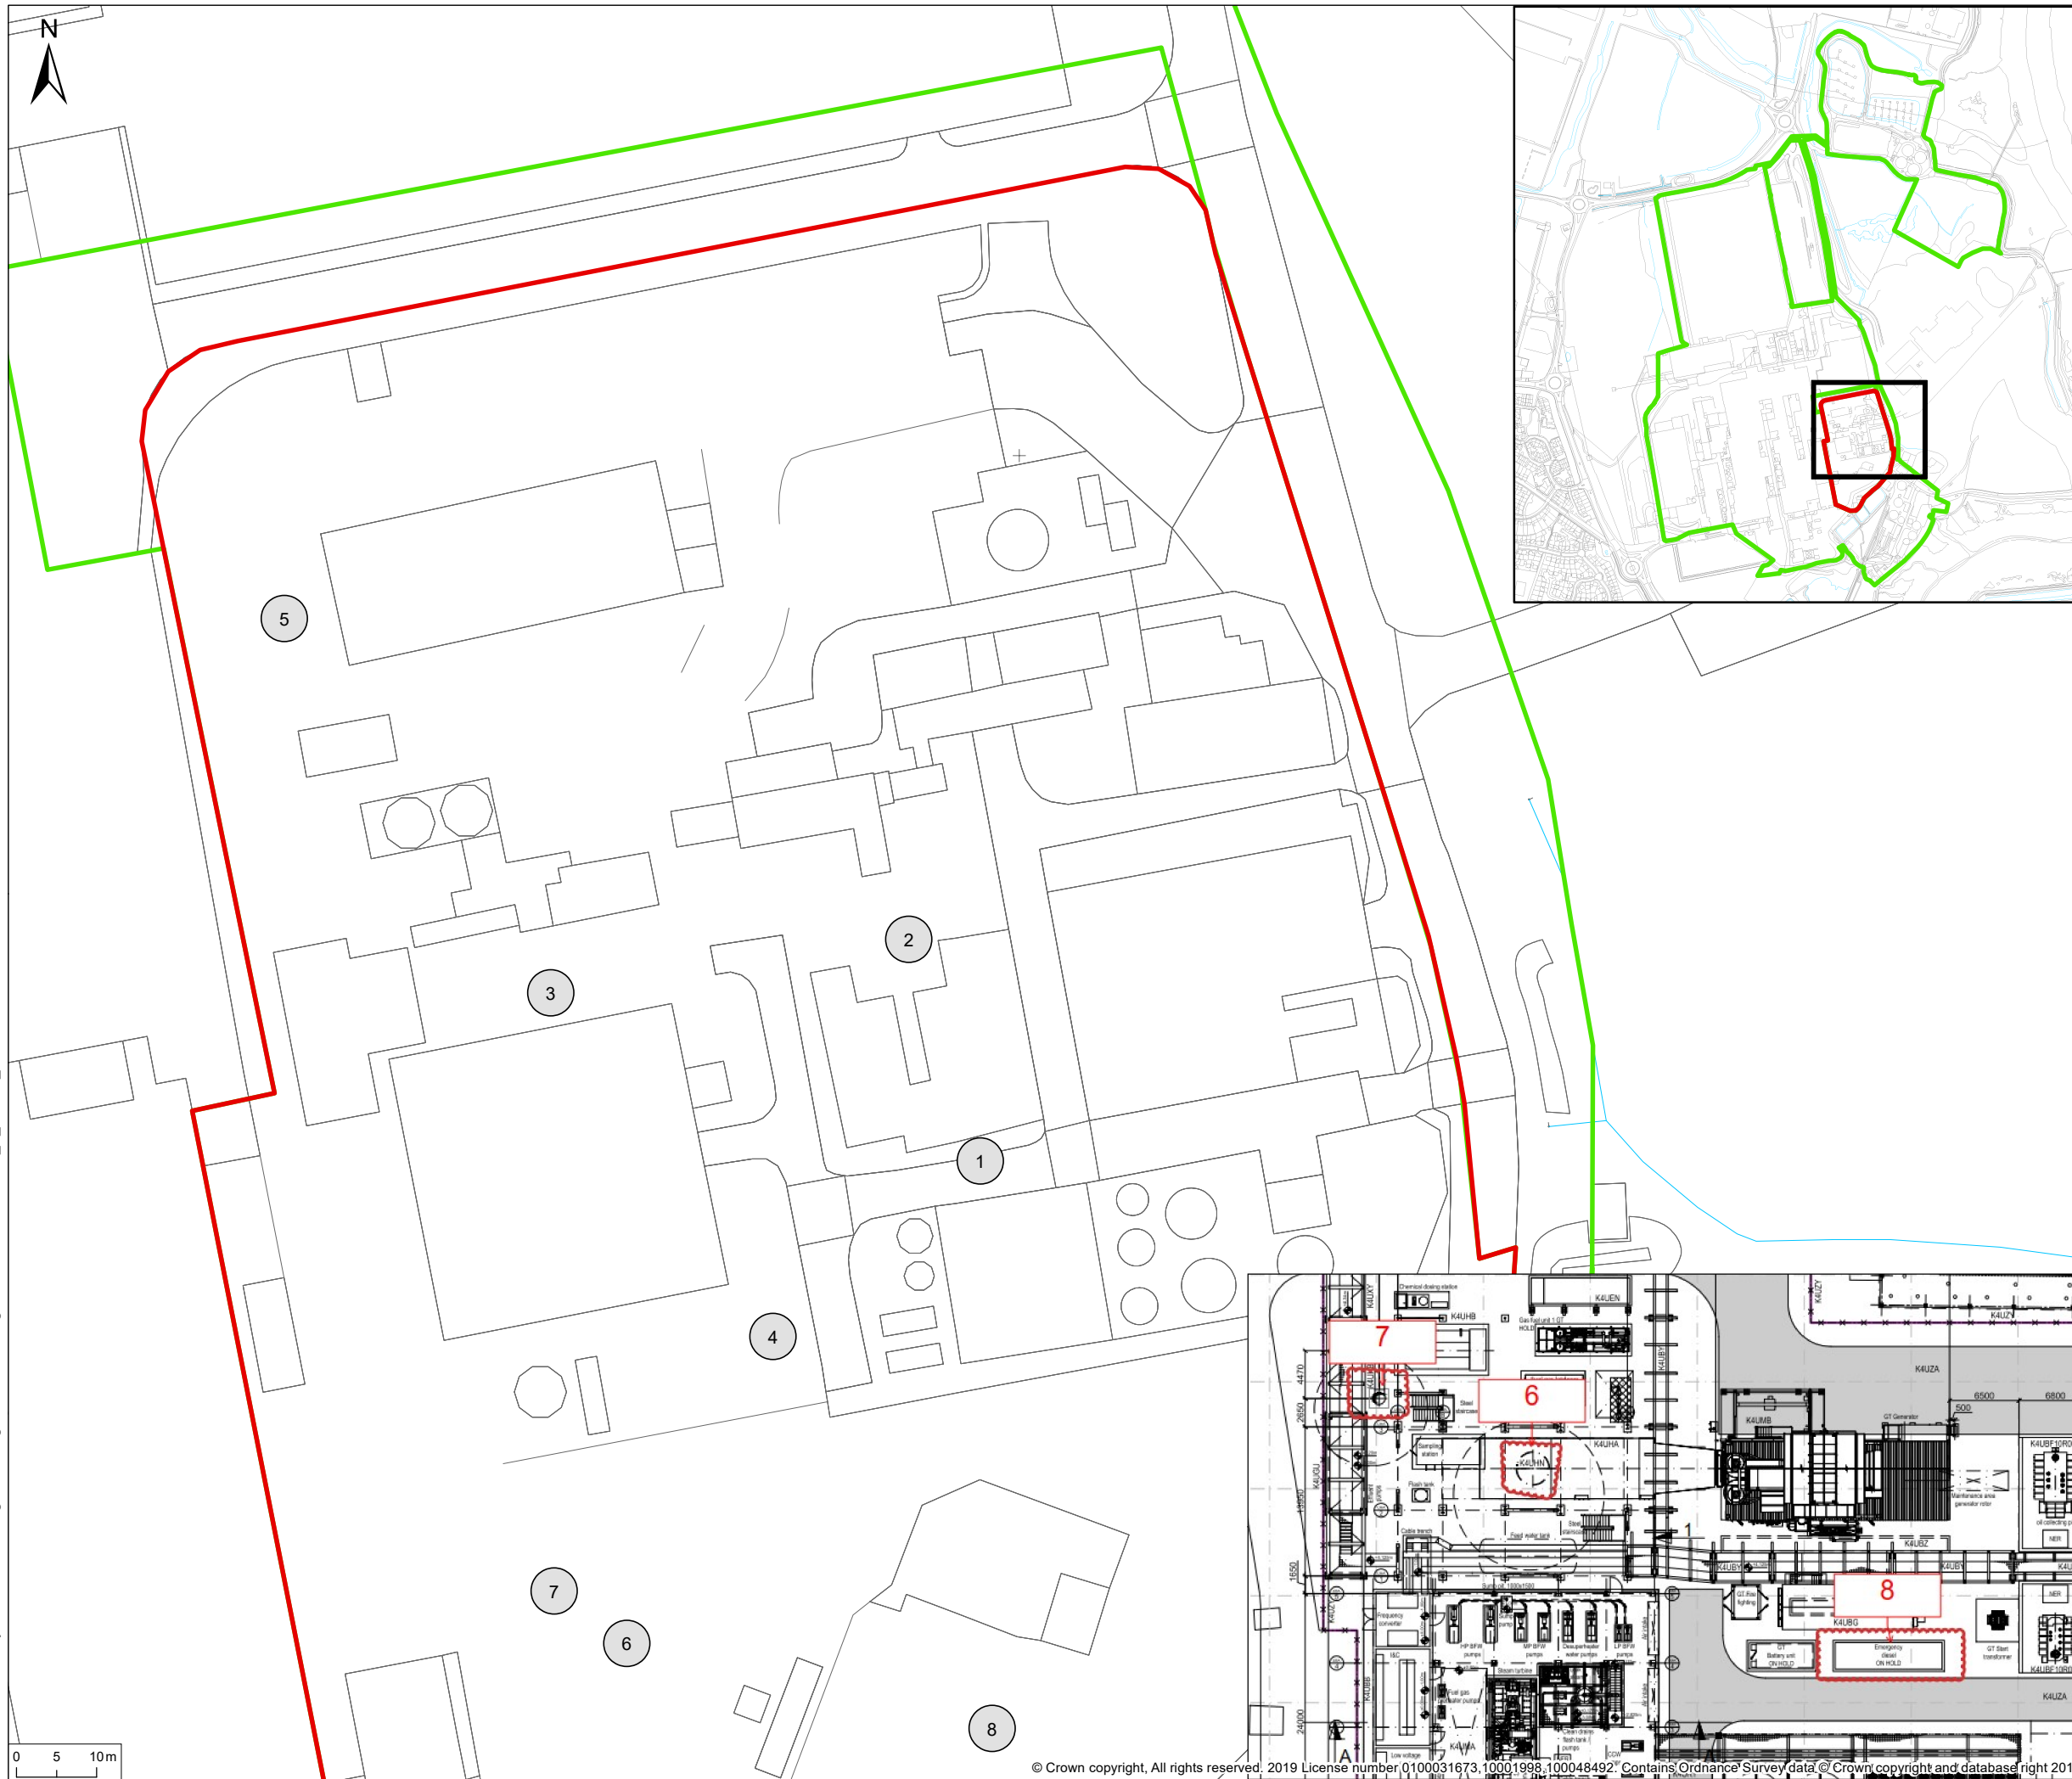

© Crown copyright. All rights reserved. 2019 License number 0100031673, 10001998, 100048492. Contains Ordnance Survey data © Crown copyright and database right 2019.

© 2019 RPS Group  
**Notes**  
 1. This drawing has been prepared in accordance with the scope of RPS's appointment with its client and is subject to the terms and conditions of that appointment. RPS accepts no liability for any use of this document other than by its client and only for the purposes for which it was prepared and provided.  
 2. If received electronically it is the recipients responsibility to print to correct scale. Only written dimensions should be used.

- Legend**
- Kemsley Paper Mill Permit Area
  - Kemsley Paper Mill CHP Permit Area
- Emission Points**
- 1. CHP WHRB Stack
  - 2. By-pass Stack
  - 3. Package Boiler Stack
  - 4. Package Boiler Stack
  - 5. FBC HRB Stack
  - 6. K4 CHP
  - 7. K4 Auxiliary Boiler
  - 8. Emergency Diesel Generator

Rev	Description	By	CB	Date

**RPS** MAKING COMPLEX EASY  
 260 Park Avenue, Aztec West, Almondsbury, Bristol, BS32 4SY  
 T: +44(0)1454 853 000 E: rpssw@rpsgroup.com

Client E.ON UK CHP Limited  
 Project Kemsley K4 CHP Permitting  
 Title Emission Points

Status **DRAFT** Drawn By **RW** PM/Checked By **TC**  
 Project Number **JER1679** Scale @ A3 **1:800** Date Created **APR 2019**  
 Drawing Number **JER1679-SI-002** Rev **-**

[rpsgroup.com](http://rpsgroup.com)