
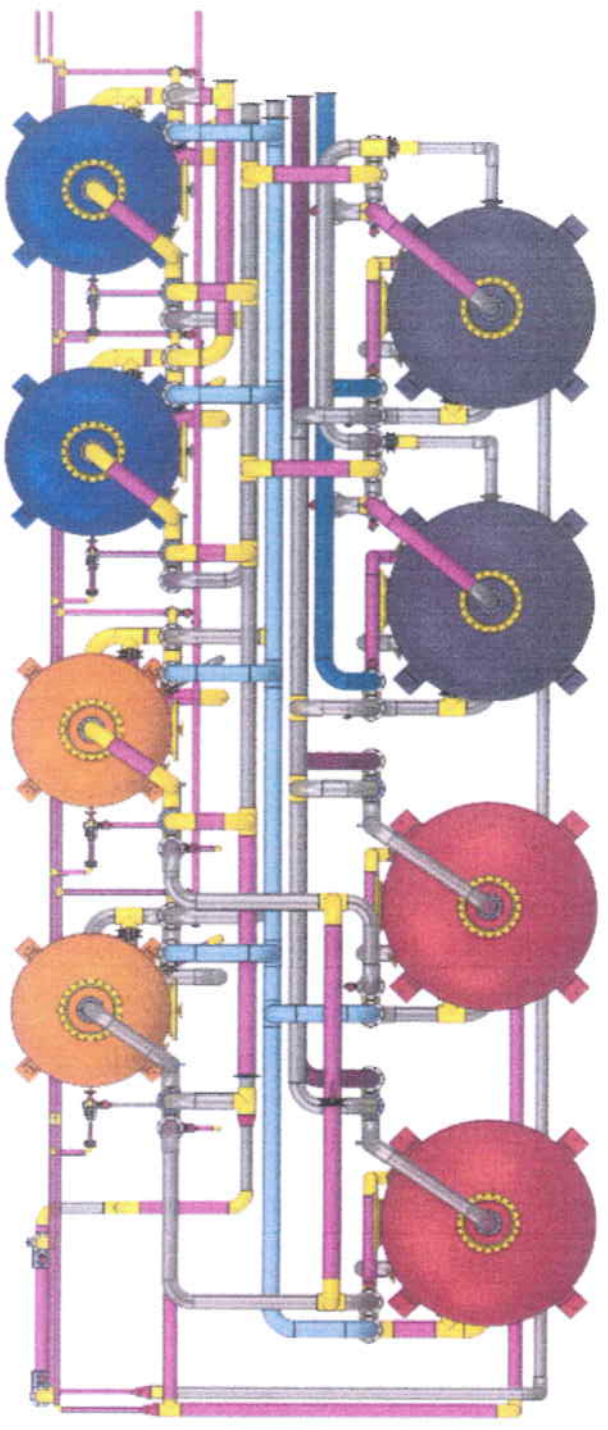
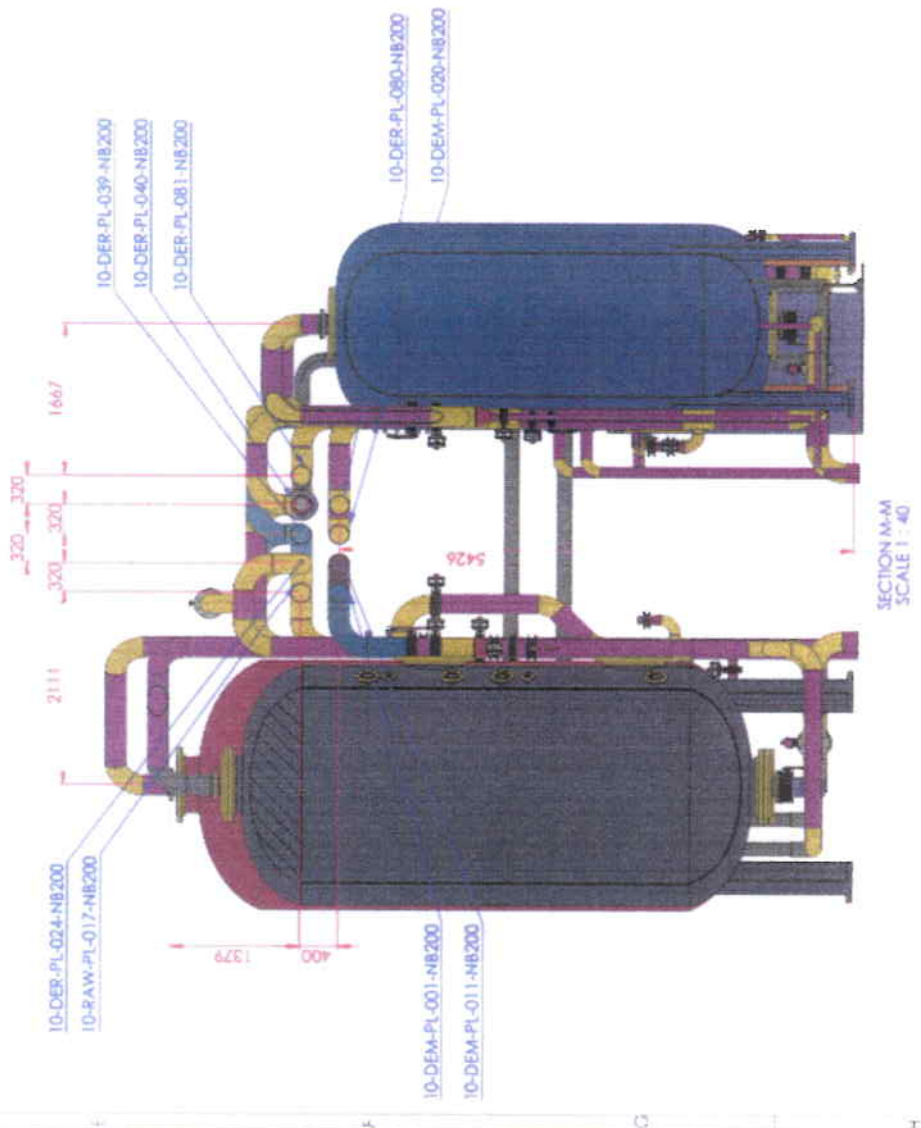


C. JENSEN CONSULTING LTD

131 Baring Road, Unit 10, Woodhouse, Wakefield WF1 3JG, UK
 Tel: +44 (0)1924 464444
 Fax: +44 (0)1924 464445
 Email: sales@jensen-consulting.co.uk
 www.jensen-consulting.co.uk

DD SCALE DRAWINGS

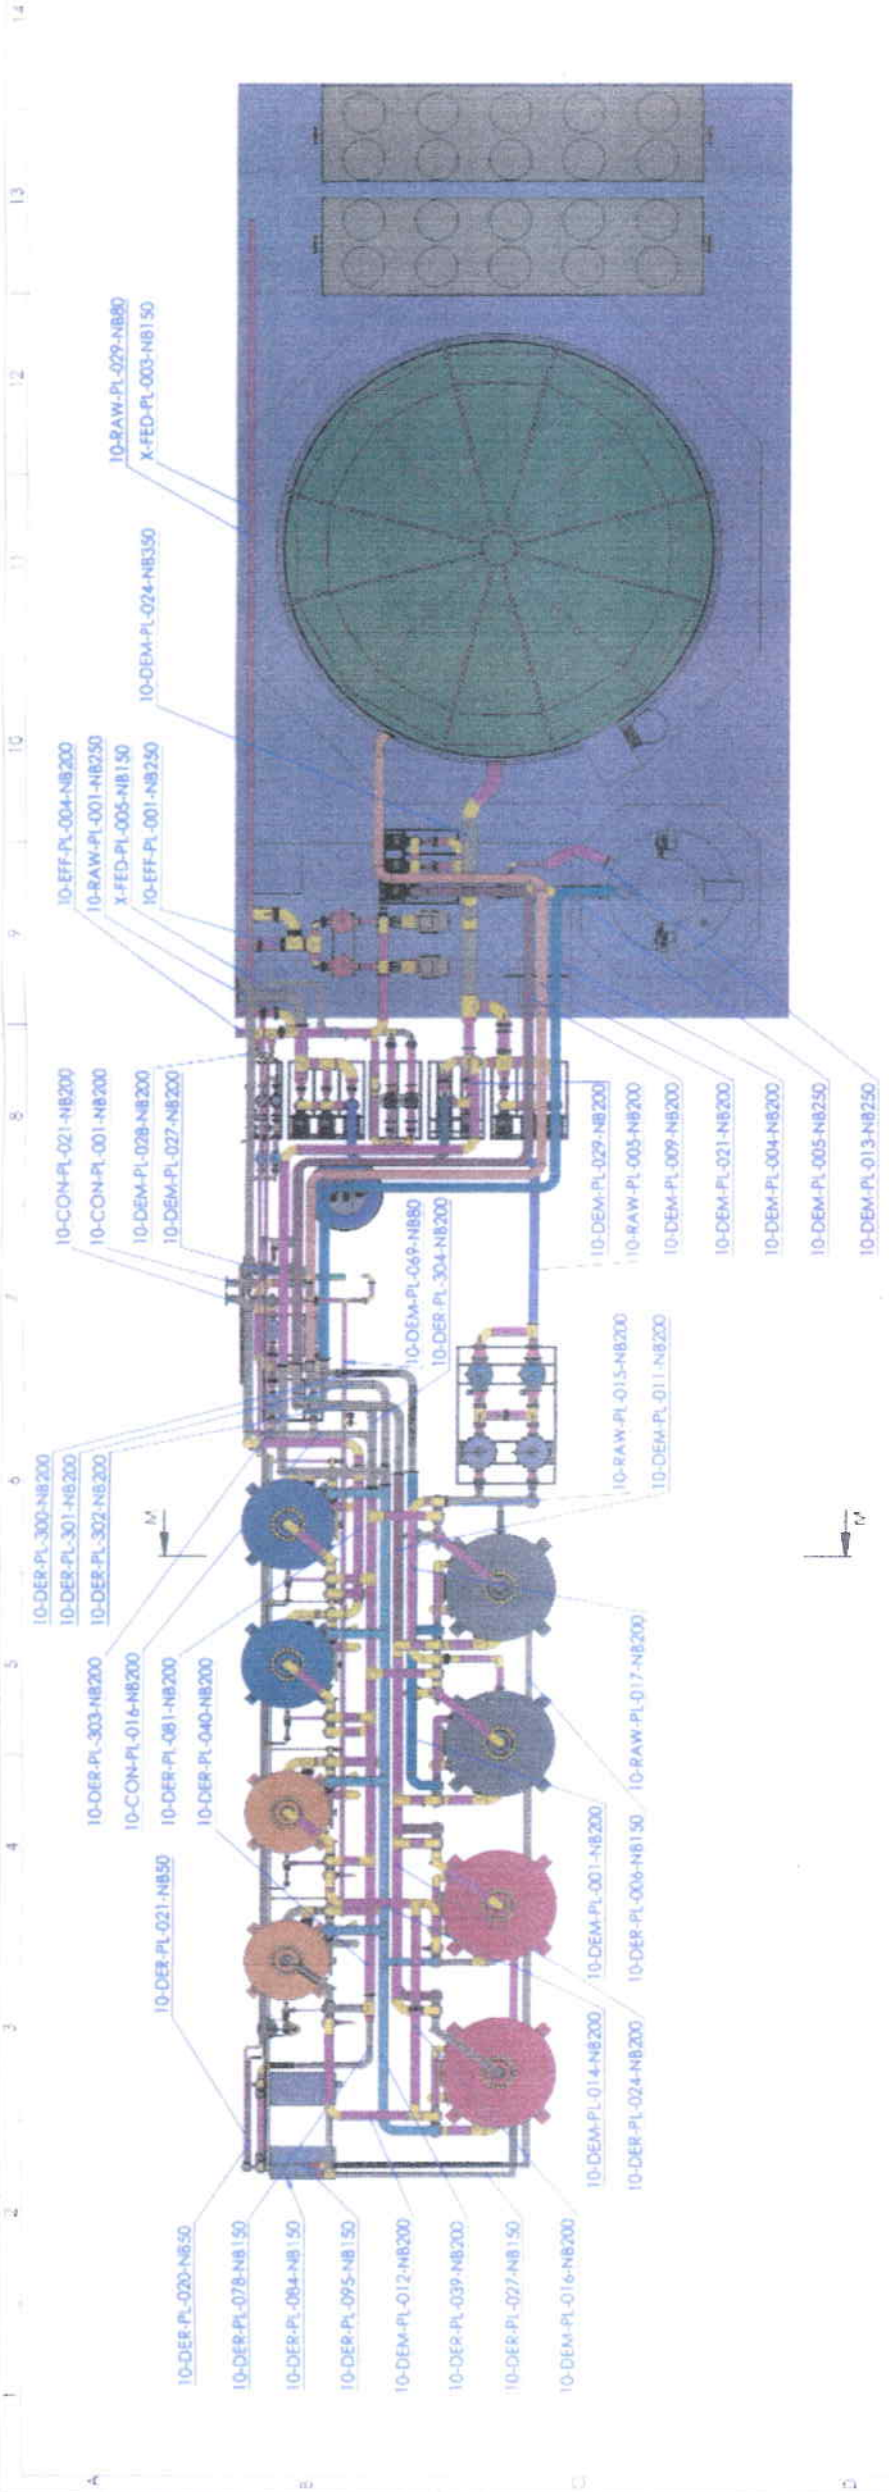

Project Number:	886
Client:	DS Smith
Revision Code:	09/26/2011
Scale:	AS1
Drawn By:	ZH
Checked By:	TDJ
Issue No:	001
Drawing Title:	PIPEWORK LOCATIONS

Drawing Number: 9227 ENCI 003
 Revision: A

Jensen Consulting
 67 Knowlton Road, Wakefield WF1 3JG
 Tel: 01924 464444
 Fax: 01924 464445
 Email: sales@jensen-consulting.co.uk
 www.jensen-consulting.co.uk

FOR APPROVAL