
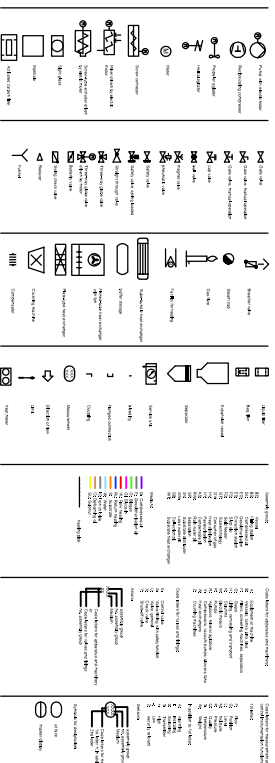


All valves capped!

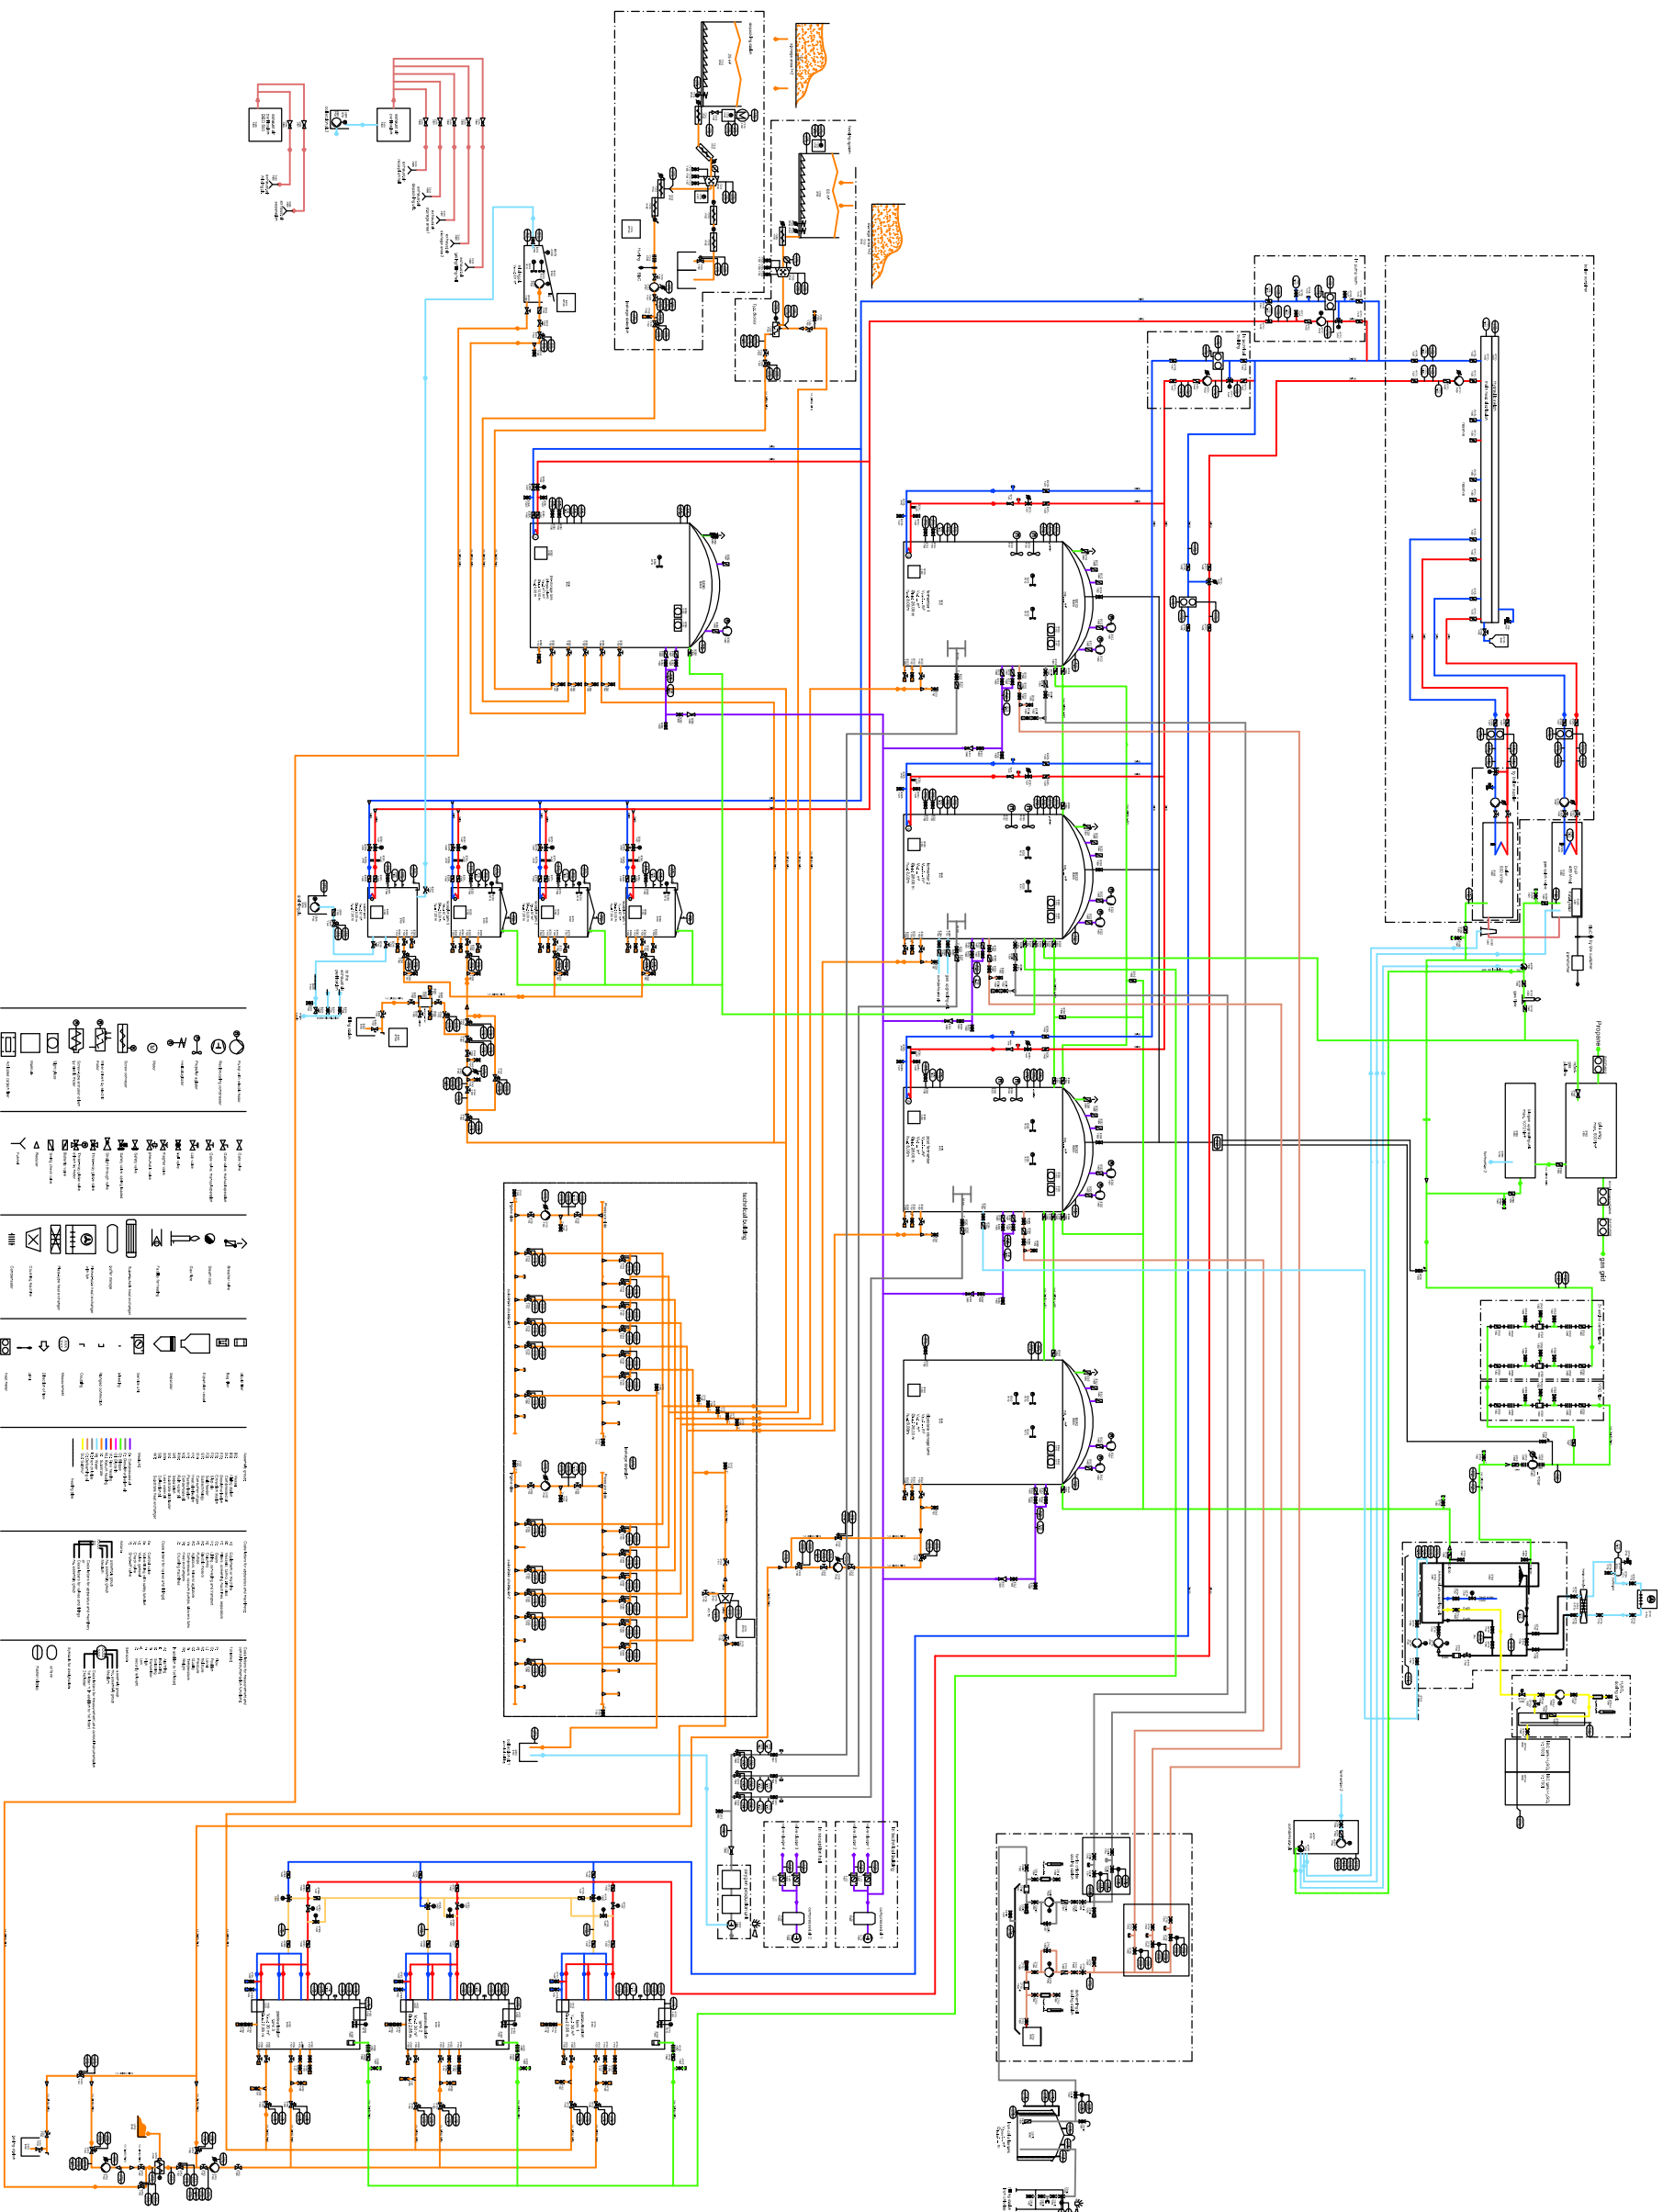

building owner:
Blaise Farm Quarry
Ashton Way
West Malton
ME19 4PN

plan drafter:
BioConstruct GmbH
Wallingstone 66
D-419328 Melle
Tel.: +49 (0)5226 / 5832-0
Fax: +49 (0)5226 / 5832-11

project: ...

**Construction of a biogas plant
Blaise Farm**

P&I diagram

Revision:

no.	description	date	author	checked
1	Final P&I diagram	07.06.2019	[Signature]	[Signature]
2

Project-Info: P&I-Diagram_Blaise Farm_VIS_190926.dwg
B201903 / A02 a

Project-Code: /P&I-IT-1
B201903 / A02 a

Scale: %
Plan Size: DIN A0

no.	description	date	author	checked
1	Final P&I diagram	07.06.2019	[Signature]	[Signature]
2