



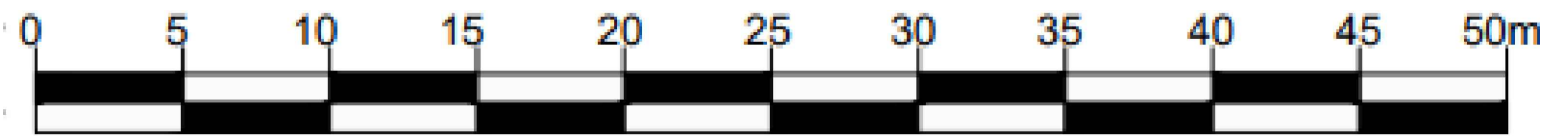

Permit Boundary

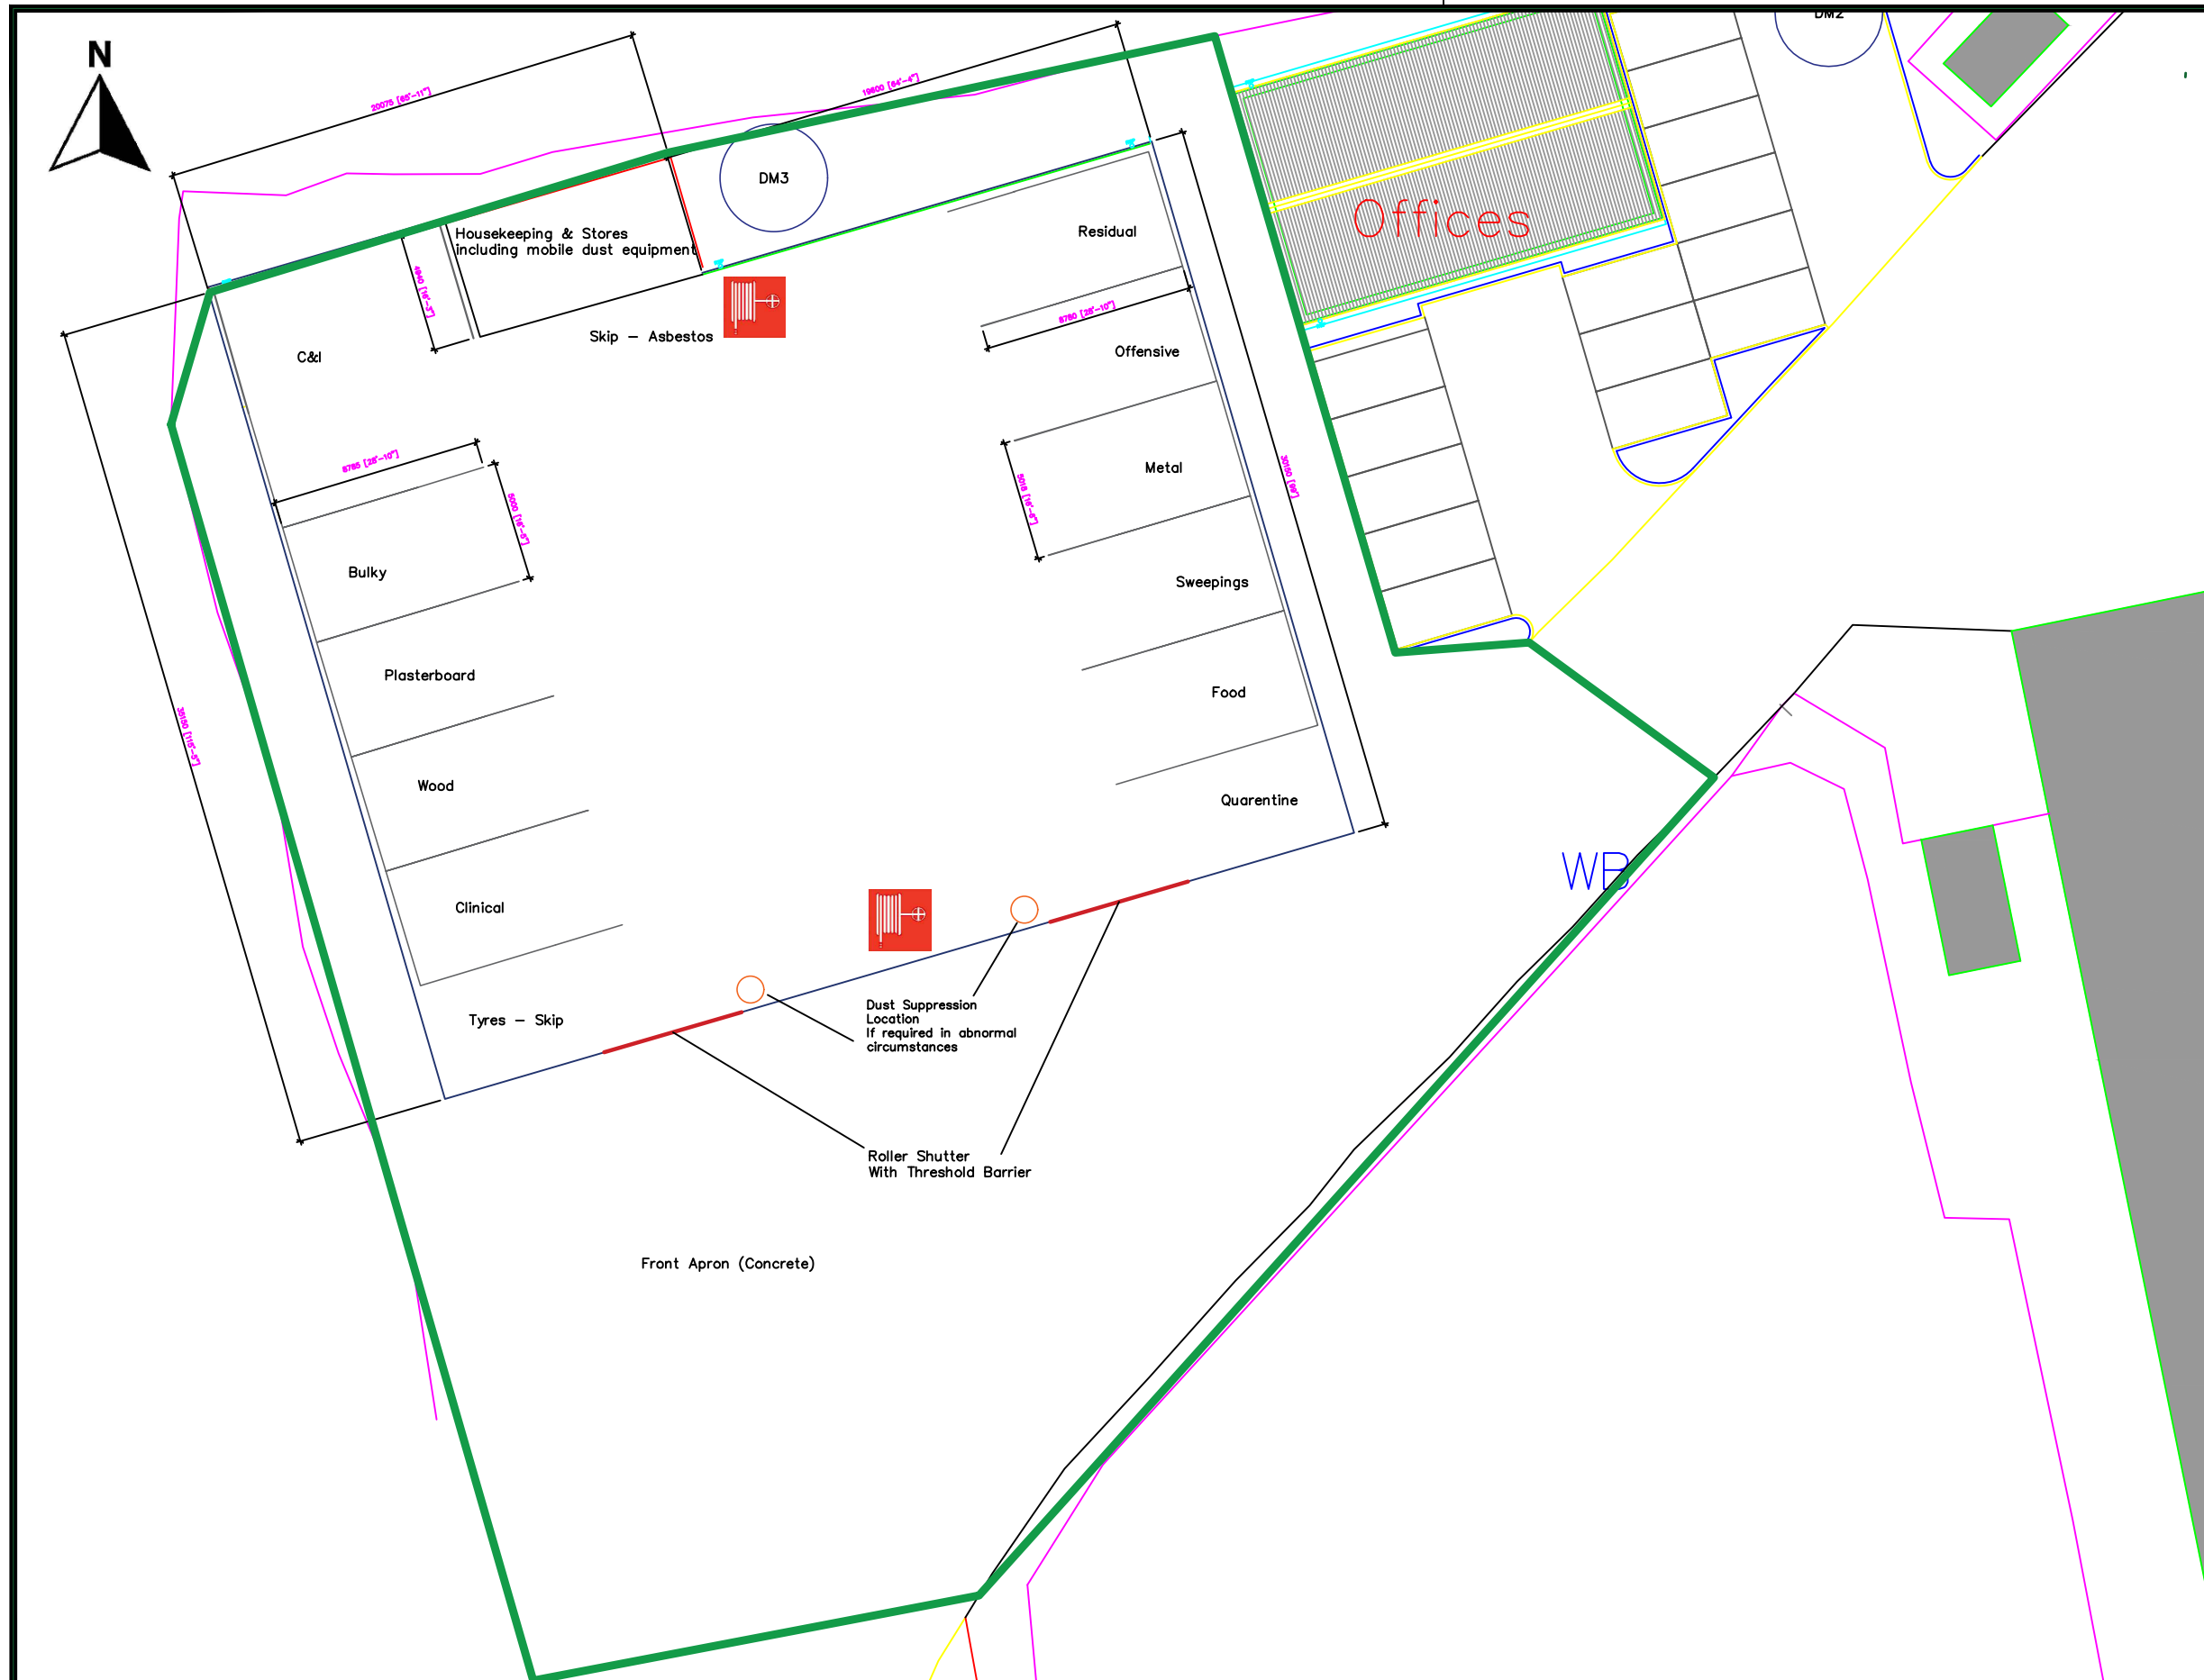

Scale 1:500

Title	Blaise Farm WTS - Site Layout Map	Creator	James Cooper
Subject	Site Layout	Scale:	1:500
Client:	Internal	Reviewer:	Sue Grundon
		Drawing Number:	CSRBlaise3
		Date	17/11/2025