




Section A - A

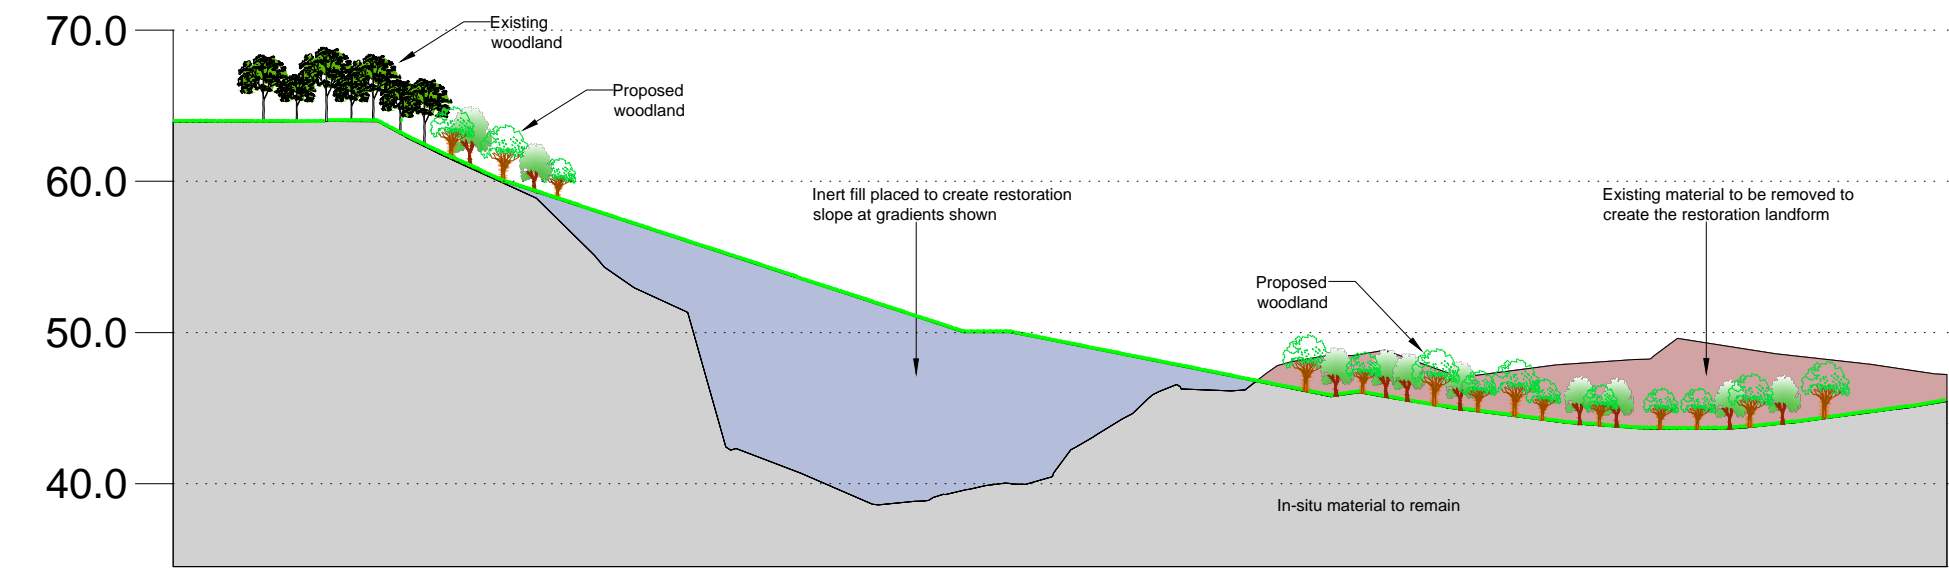

Section B - B

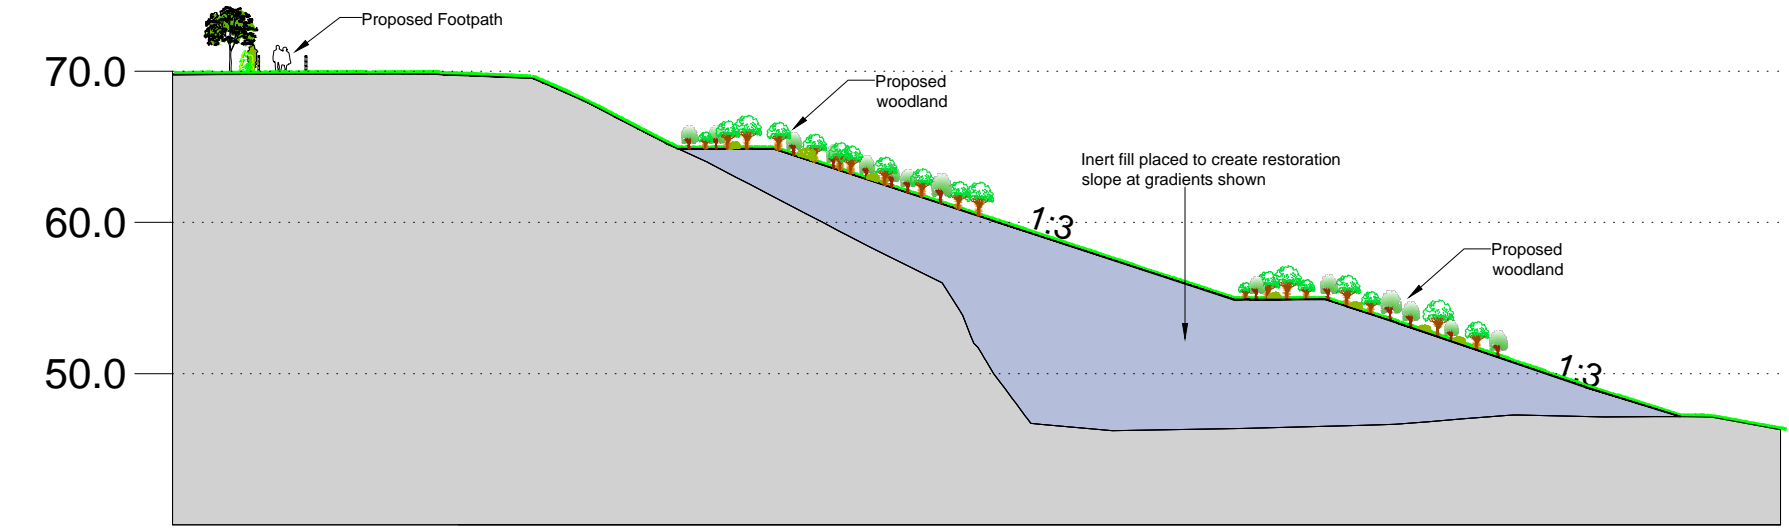



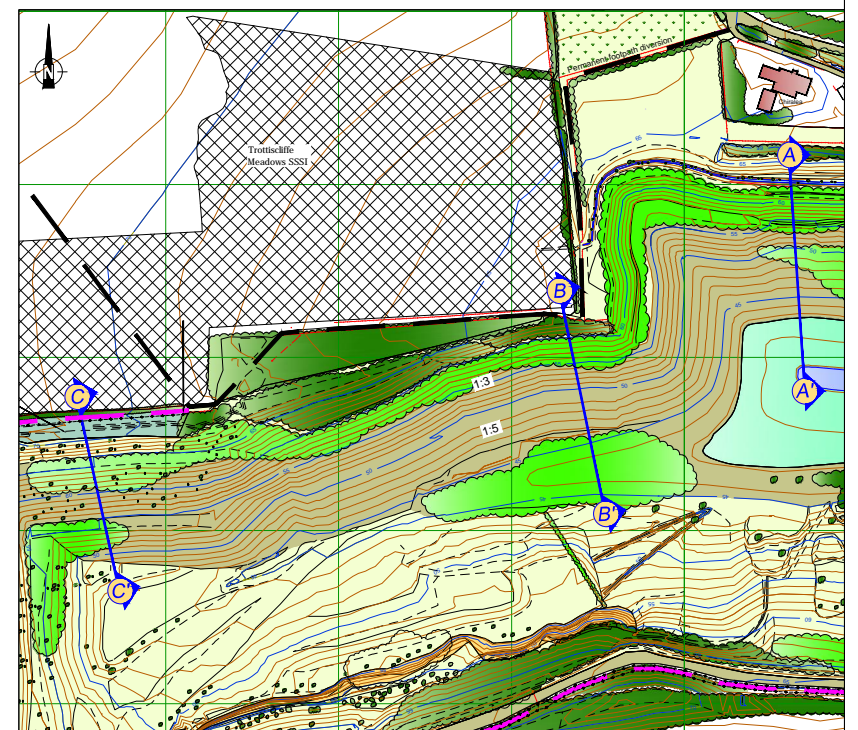

Section C - C



Section Location Plan

KEY

	AREAS TO BE FILLED WITH RESTORATION MATERIAL AND SOIL TO ACHIEVE RESTORATION LEVELS
	EXISTING LAND TO BE REMOVED TO ACHIEVE RESTORATION LEVELS
	EXISTING WOODLAND VEGETATION
	PROPOSED WOODLAND VEGETATION

Received - 2 July 2020
 Planning Applications Group

Client		
Site	WROTHAM QUARRY	
Project	SITE RESTORATION	
Drawing Title	MAIN QUARRY - FINAL RESTORATION PLAN - INDICATIVE CROSS SECTIONS	
Date	JUNE 2020	Drawing No. WROTH034Rev.A
Scale	1:500 @ A3	
Dwg Ref	2006_020.001_WROTH034Rev.A	Revision A
29 DALE LODGE ROAD SUNNINGDALE BERKSHIRE SL5 0LY T: 01344 624 709 M: 07736 083 383 david@dblc.co.uk www.dblc.co.uk		
		