


CSG Aylesford Depot and STP
Flood Extent Plan

Version v2


Scale 1:500 at A3



Cleansing Service Group Ltd
Aylesford Forstal Road STP
Drawing: CSG.AFR.1116.001
Rev 2. May 2023

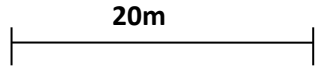

Travis Perkins

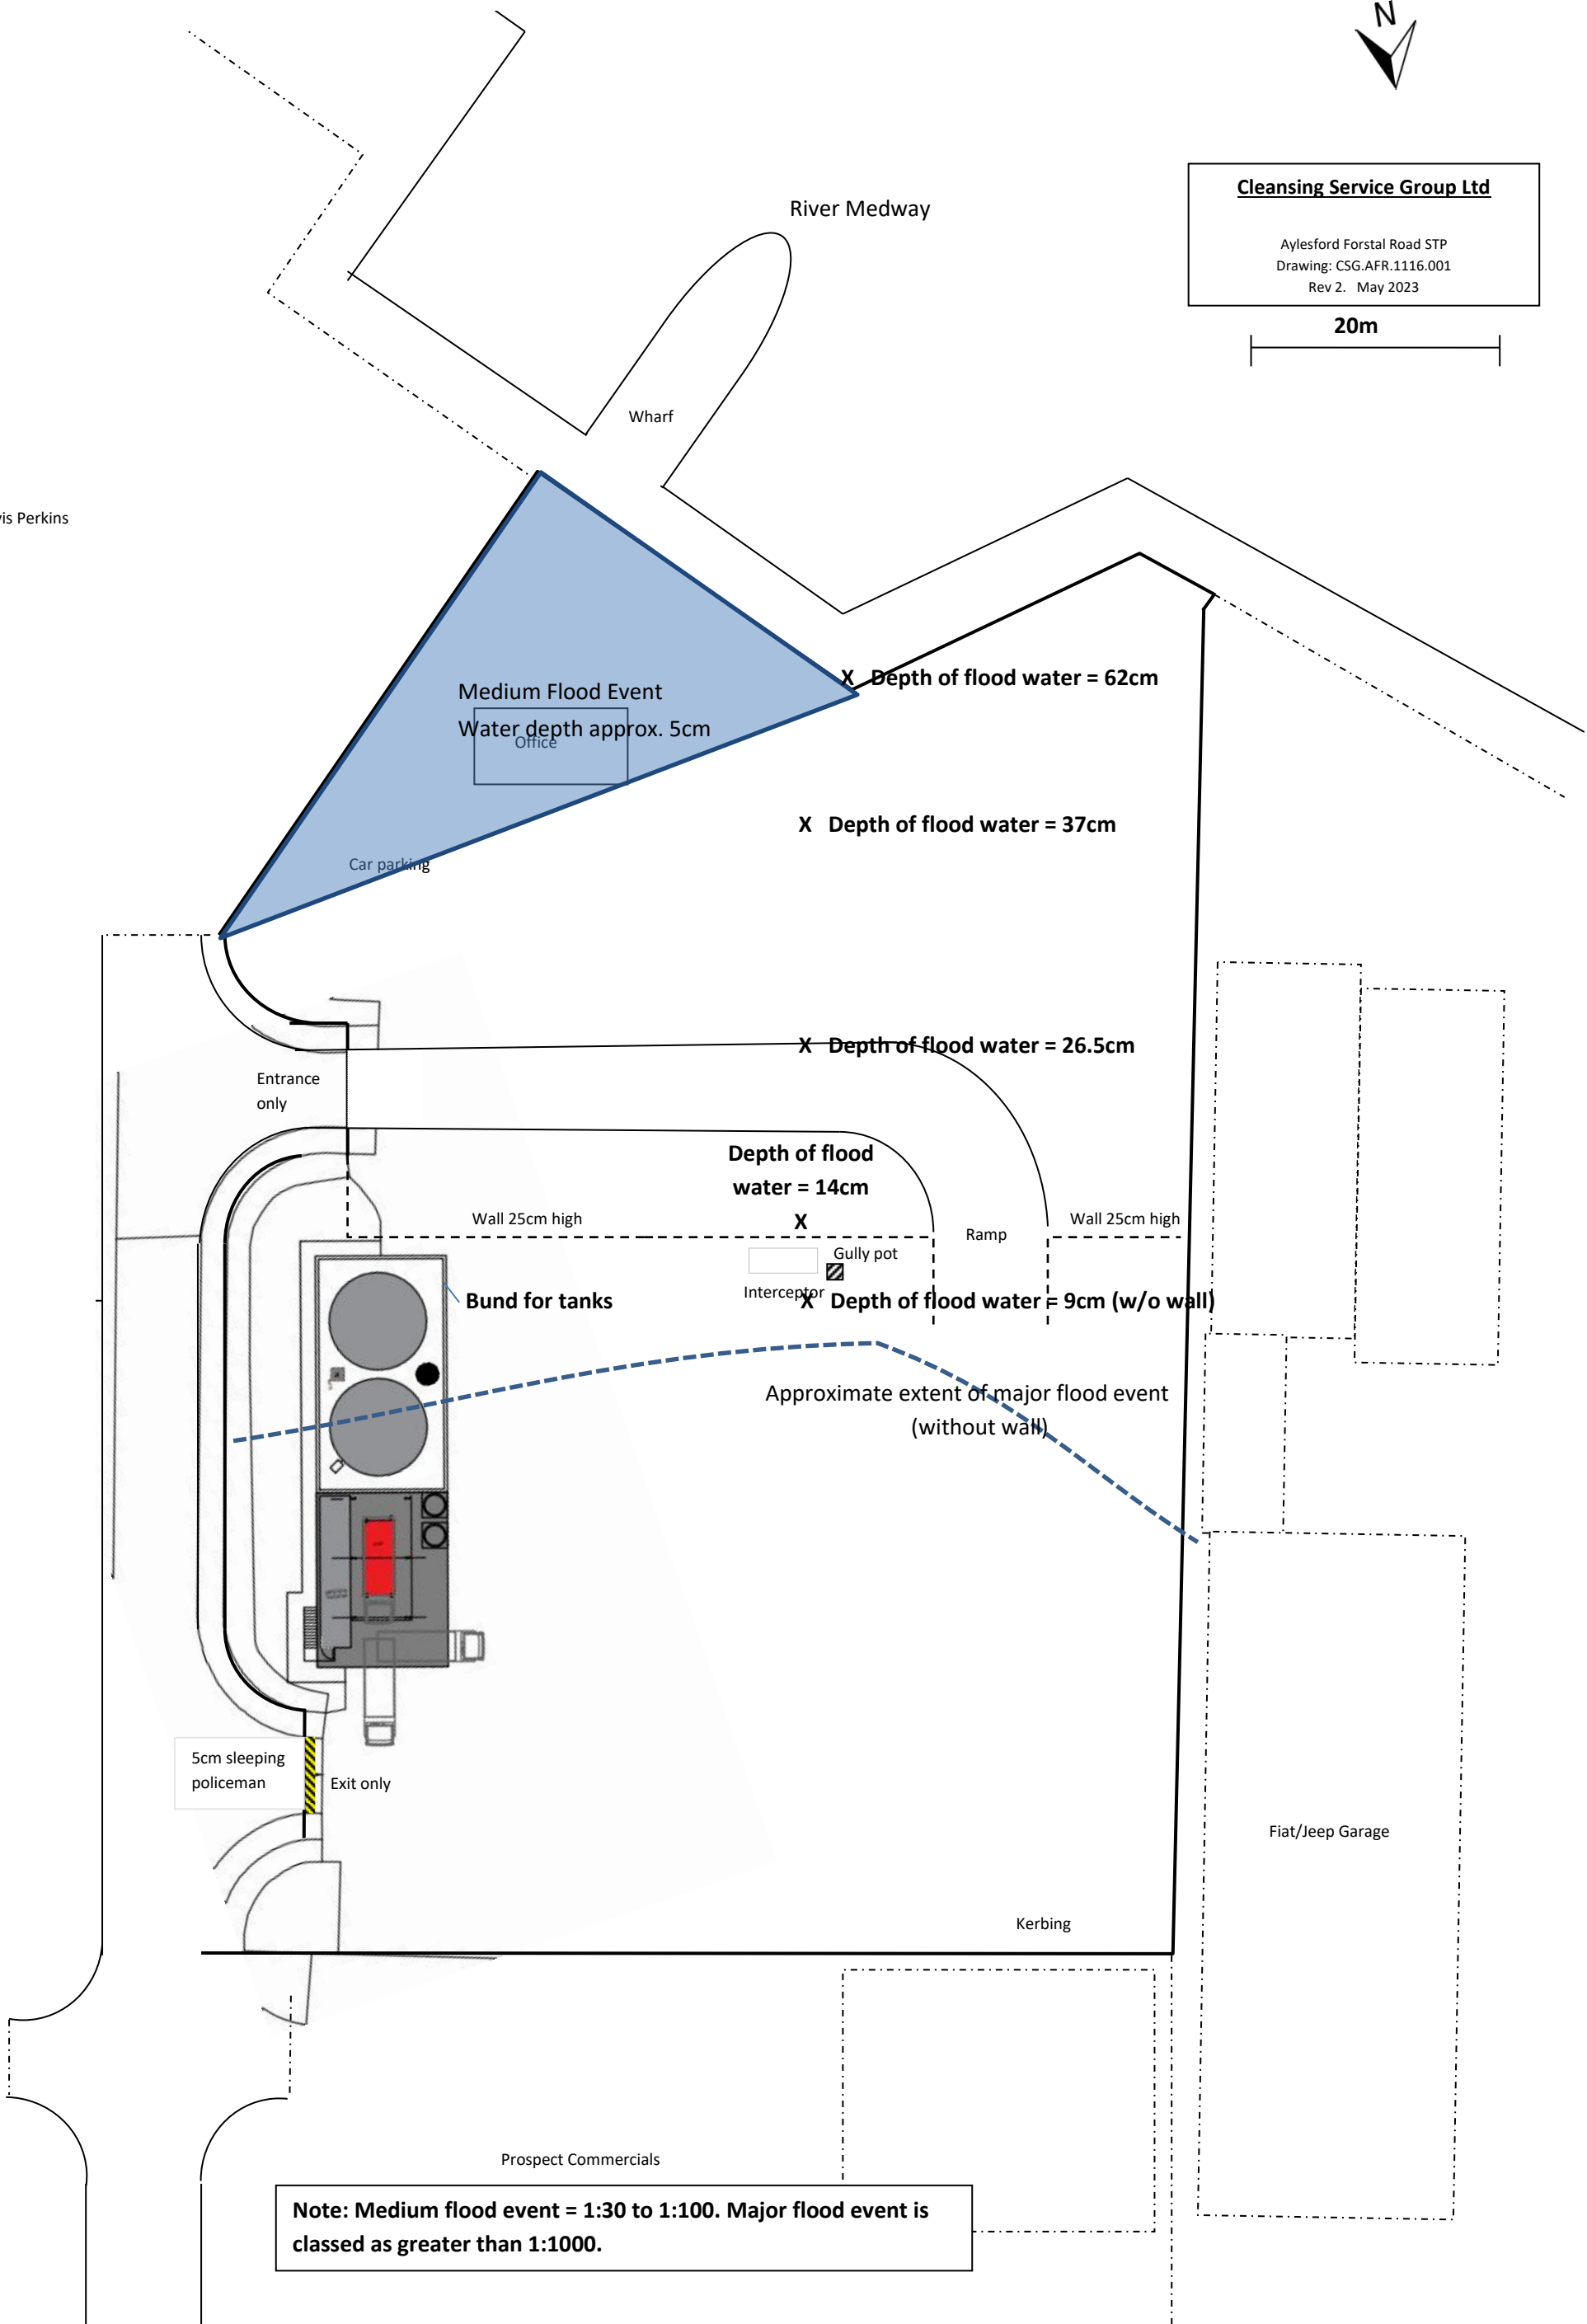

Note: Medium flood event = 1:30 to 1:100. Major flood event is classed as greater than 1:1000.