


Layout
Scale 1:200

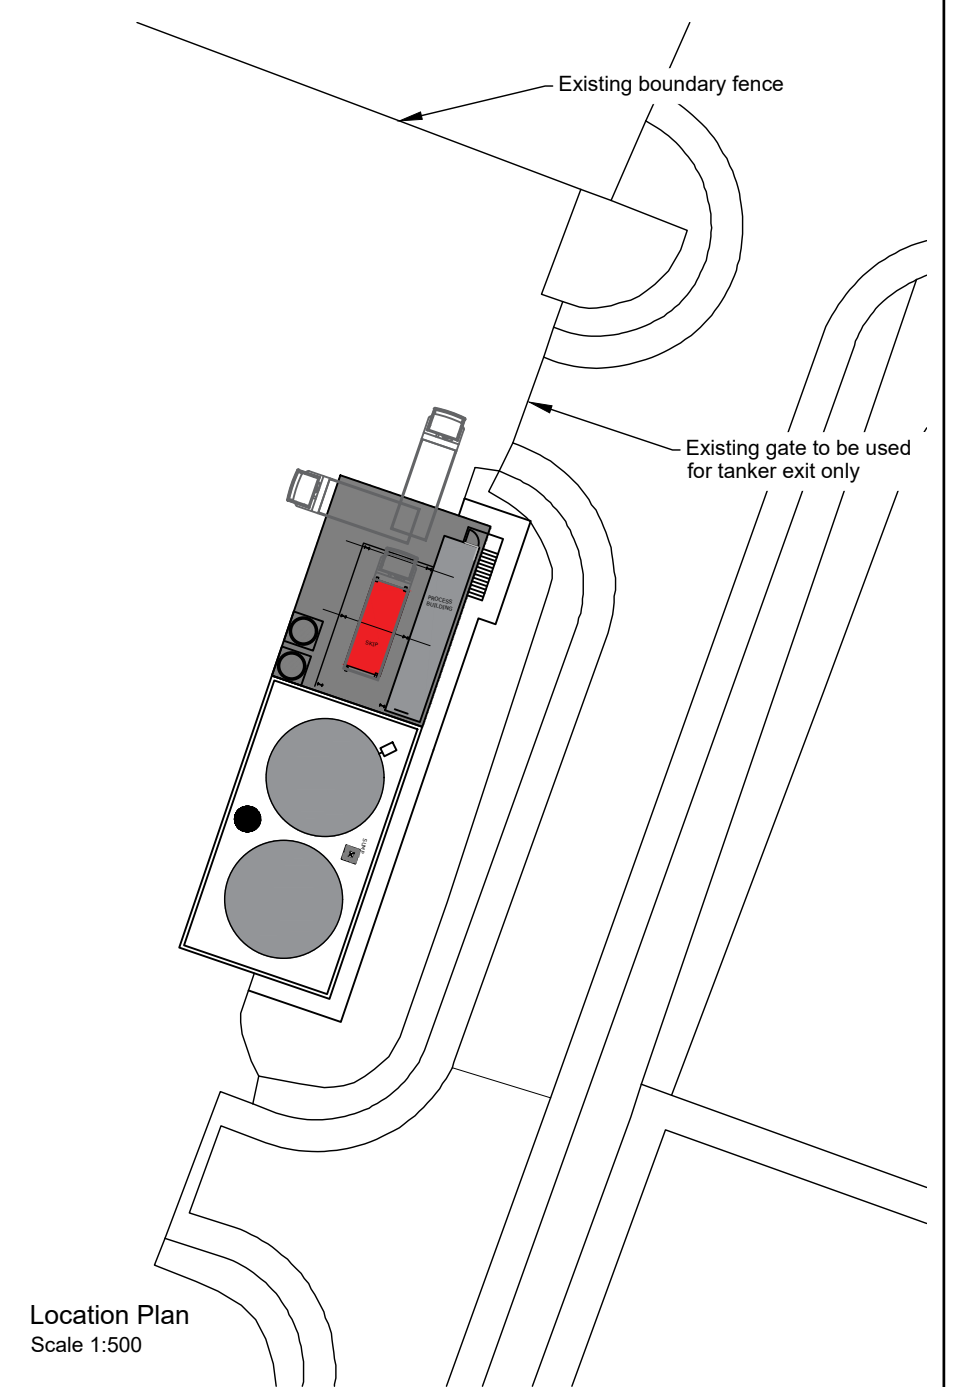

Location Plan
Scale 1:500

BARNARD
ENGINEERING LTD
Civil and Structural Engineers

| | | | |
|-------|------------|----------------|--------------------------------|
| DRAFT | | Project | Aylesford WWTF |
| Drawn | A Barnard | Date | 19th Jan 2022 |
| Scale | 1:200 @ A3 | Title | Waste Water Treatment Facility |
| | | Drawing number | 22005-01 |
| | | rev. | - |