


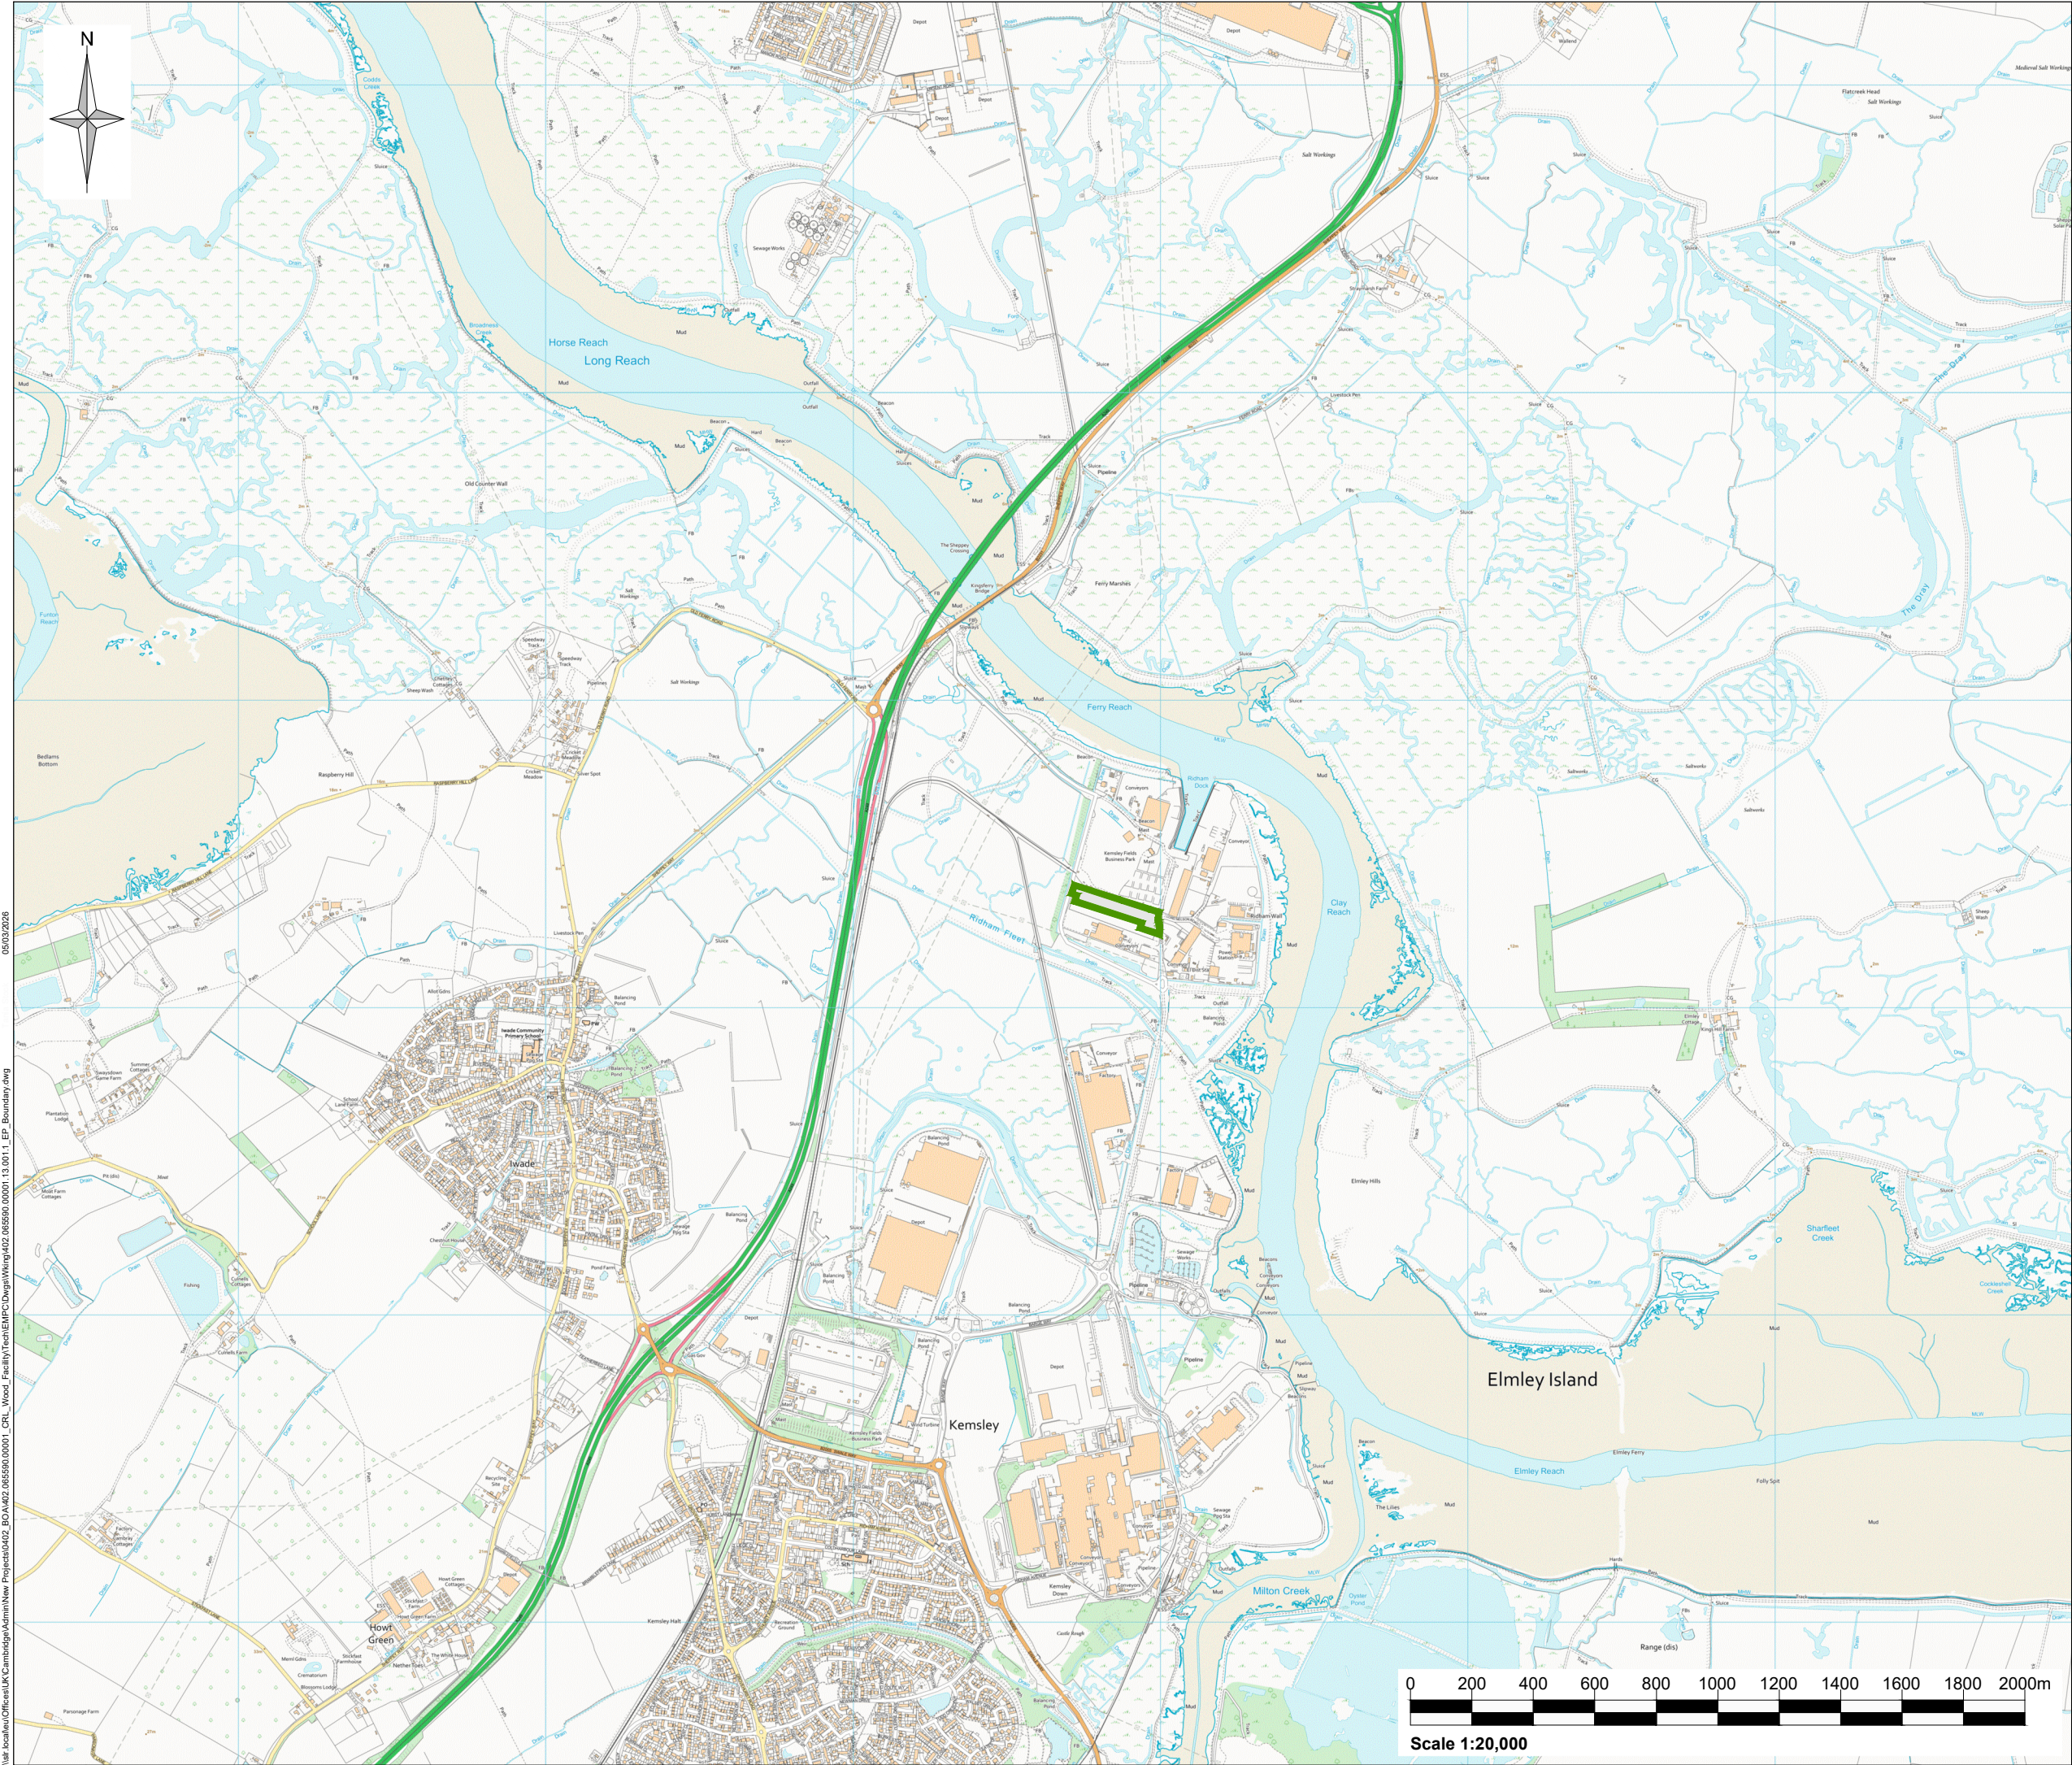

Legend:

Environmental Permit Boundary

Rev	Amendments	Date	By	Chk	Auth
-----	------------	------	----	-----	------

SLR
www.slrconsulting.com

Client
Countrystyle Recycling Ltd

Project
Wood Facility
Environmental Permit Application

Figure Title
Environmental Permit Boundary

Scale 1:20,000	@ A3	SLR Project No. 402.065590.00001	
Designed	Drawn TS	Checked TH	Authorised GS
Date	Date Mar 2026	Date Mar 2026	Date Mar 2026
Figure Number 01	Rev. 0		

05/03/2026
\\slr-local\au\Offices\UK\Cambridge\Admin\New Projects\402_BOA\402.065590.00001_13.0011_EP_Boundary.dwg