


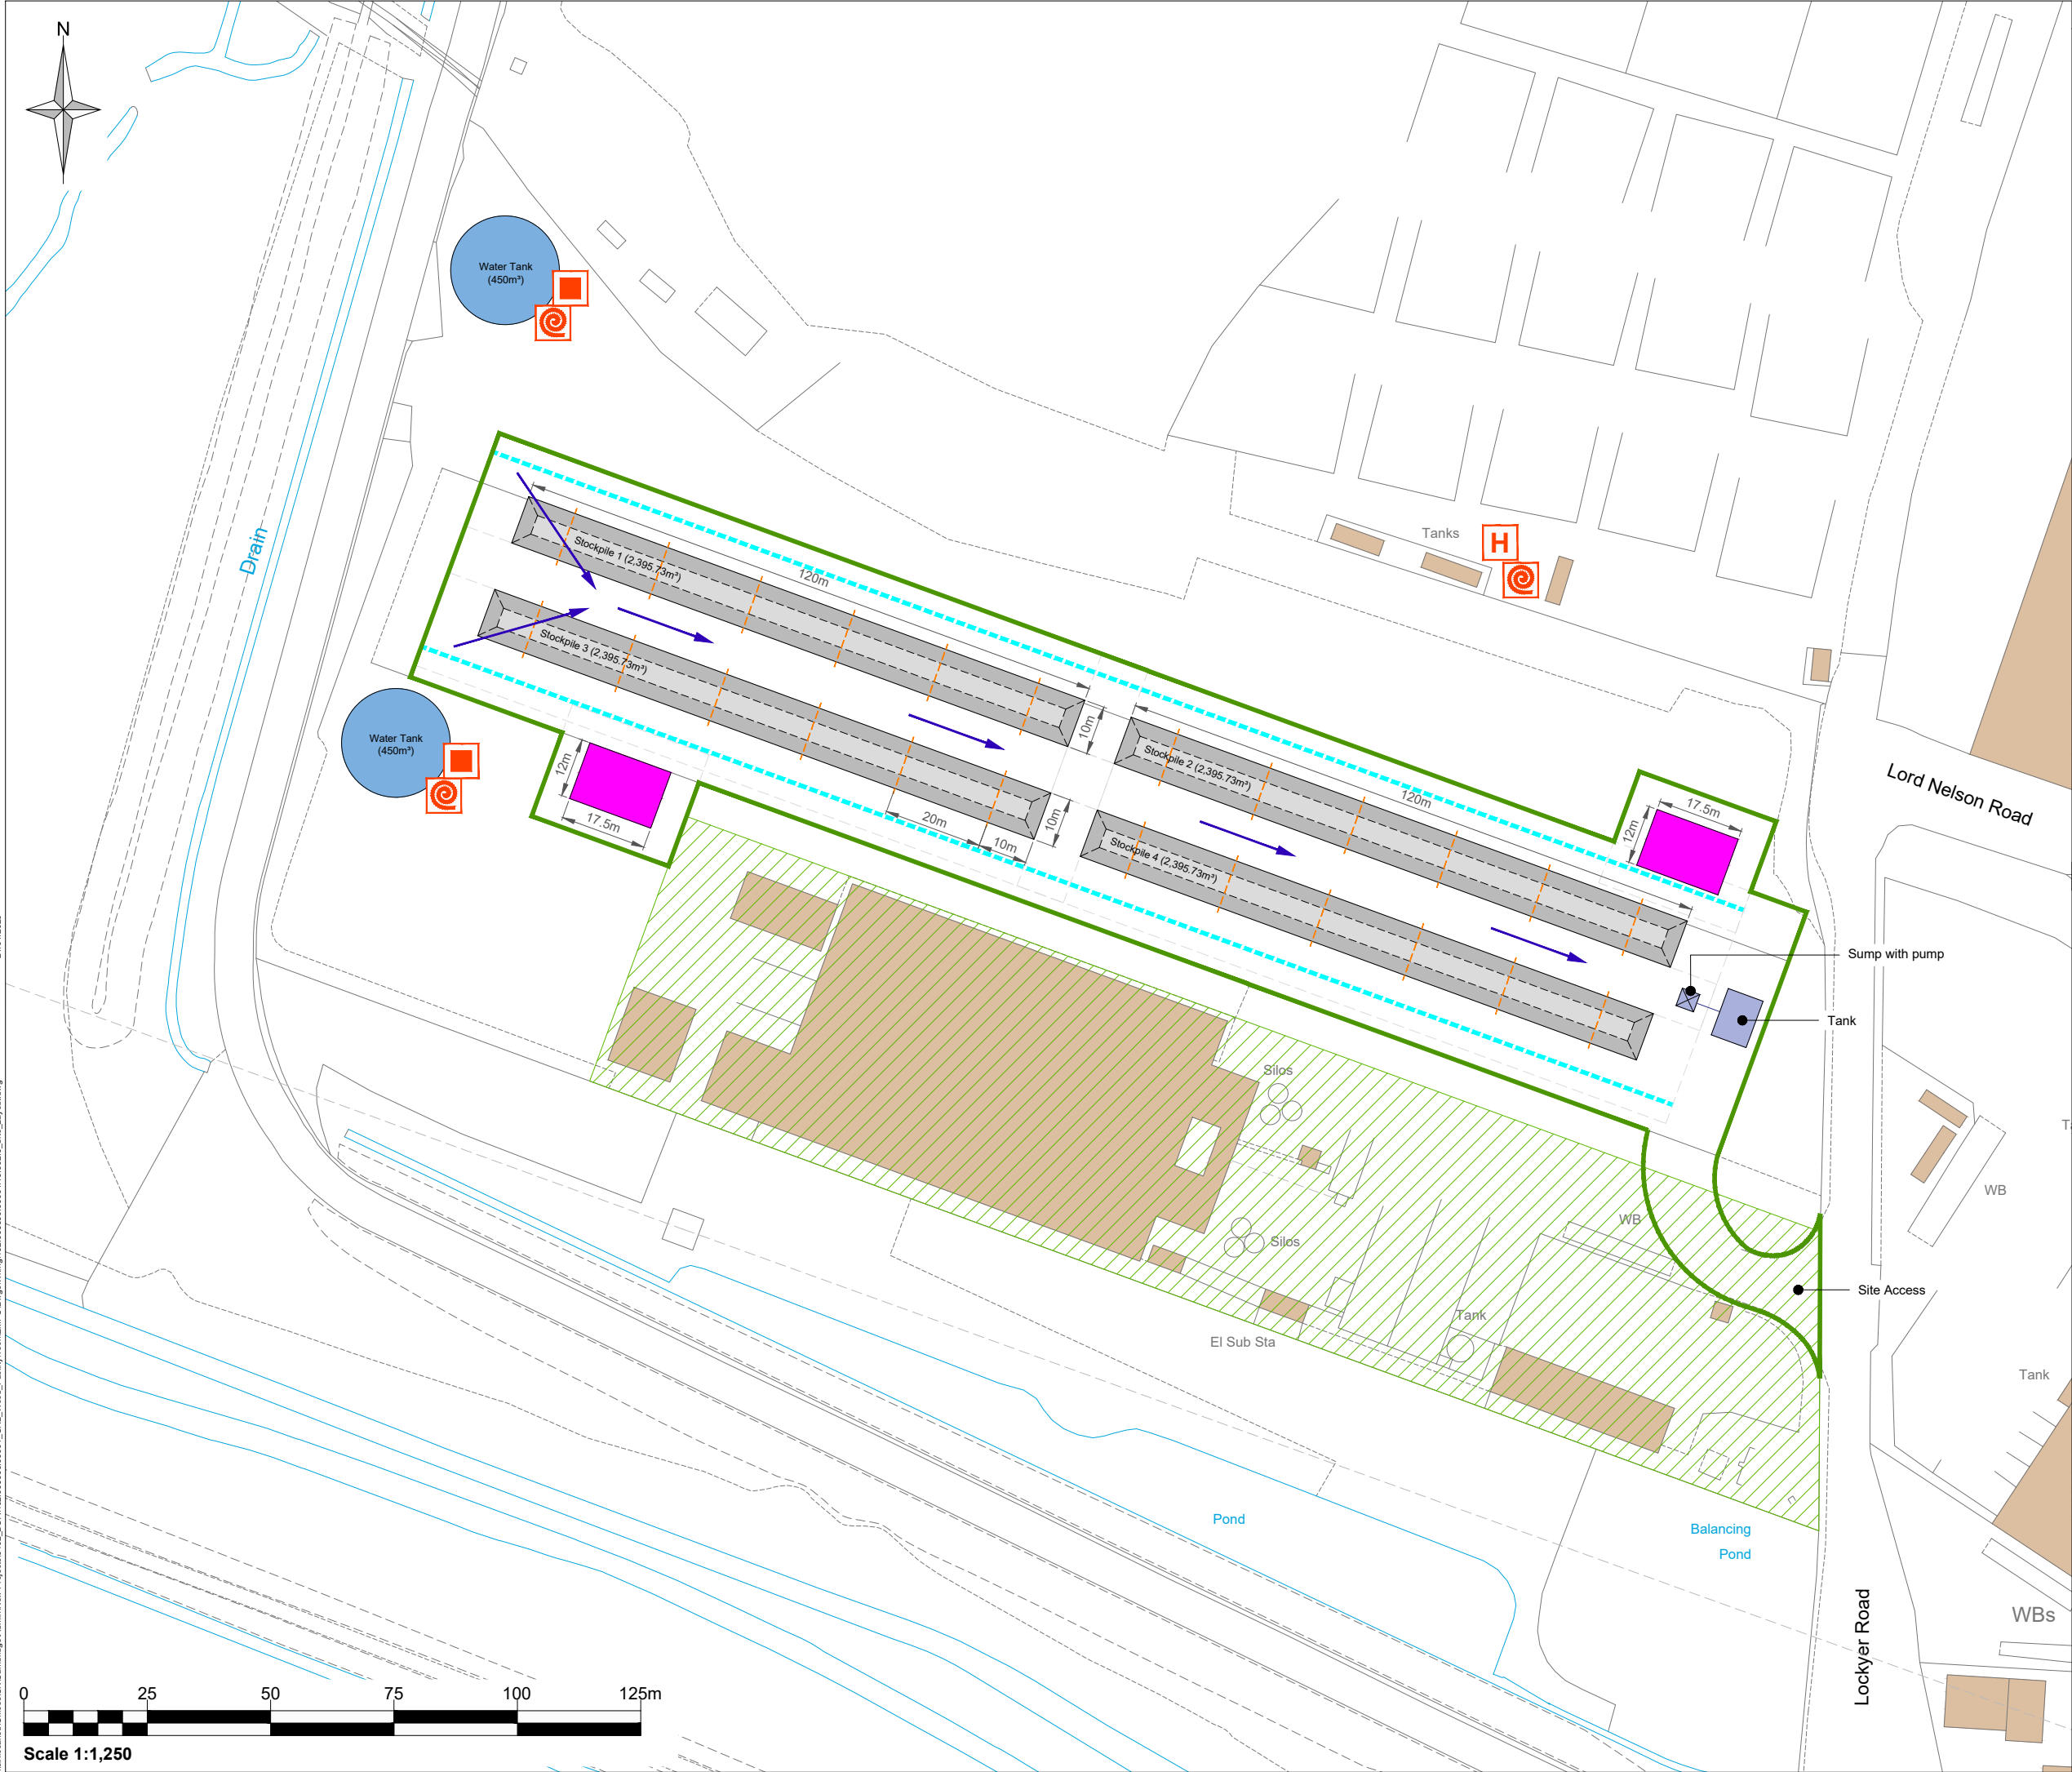

Legend:

Environmental Permit Boundary

Area for Future Use (not subject to current waste activities)

Woodchip Stockpile

Thermal Sensor String

Kerline (height to be confirmed)

Quarantine Area

Water Tank

Surface Water Flow Direction

Fire Hydrant

Fire Hose

Water Pump

Stockpile:

Woodchip stored in windrows design

3m

4m

10m

3	Boundary amended	21.01.26	TS	KR	GS
2	Boundary amended	18.12.25	TS	KR	GS
1	WEEE storage added	01.05.25	TS	GW	GS
Rev	Amendments	Date	By	Chk	Auth

www.slrconsulting.com

Client

Countrystyle Recycling Ltd

Project

Wood Facility
Environmental Permit Application

Figure Title

Site Layout Plan - Version 2

Scale	1:1,250	@ A3	SLR Project No.	402.065590.00001	
Designed	TS	Checked	TH	Authorised	GS
Date	Mar 2025	Date	Mar 2025	Date	Mar 2025
Figure Number	02	Rev.	3		

\\slr-local\au\Offices\UK\Cambridge\Admin\New Projects\402_BOA\402.065590.00001_CRL_Wood_Facility\Tech\EMPC\Drawings\402.065590.00001.13.002.3_Site_Layout.dwg 21/01/2026