


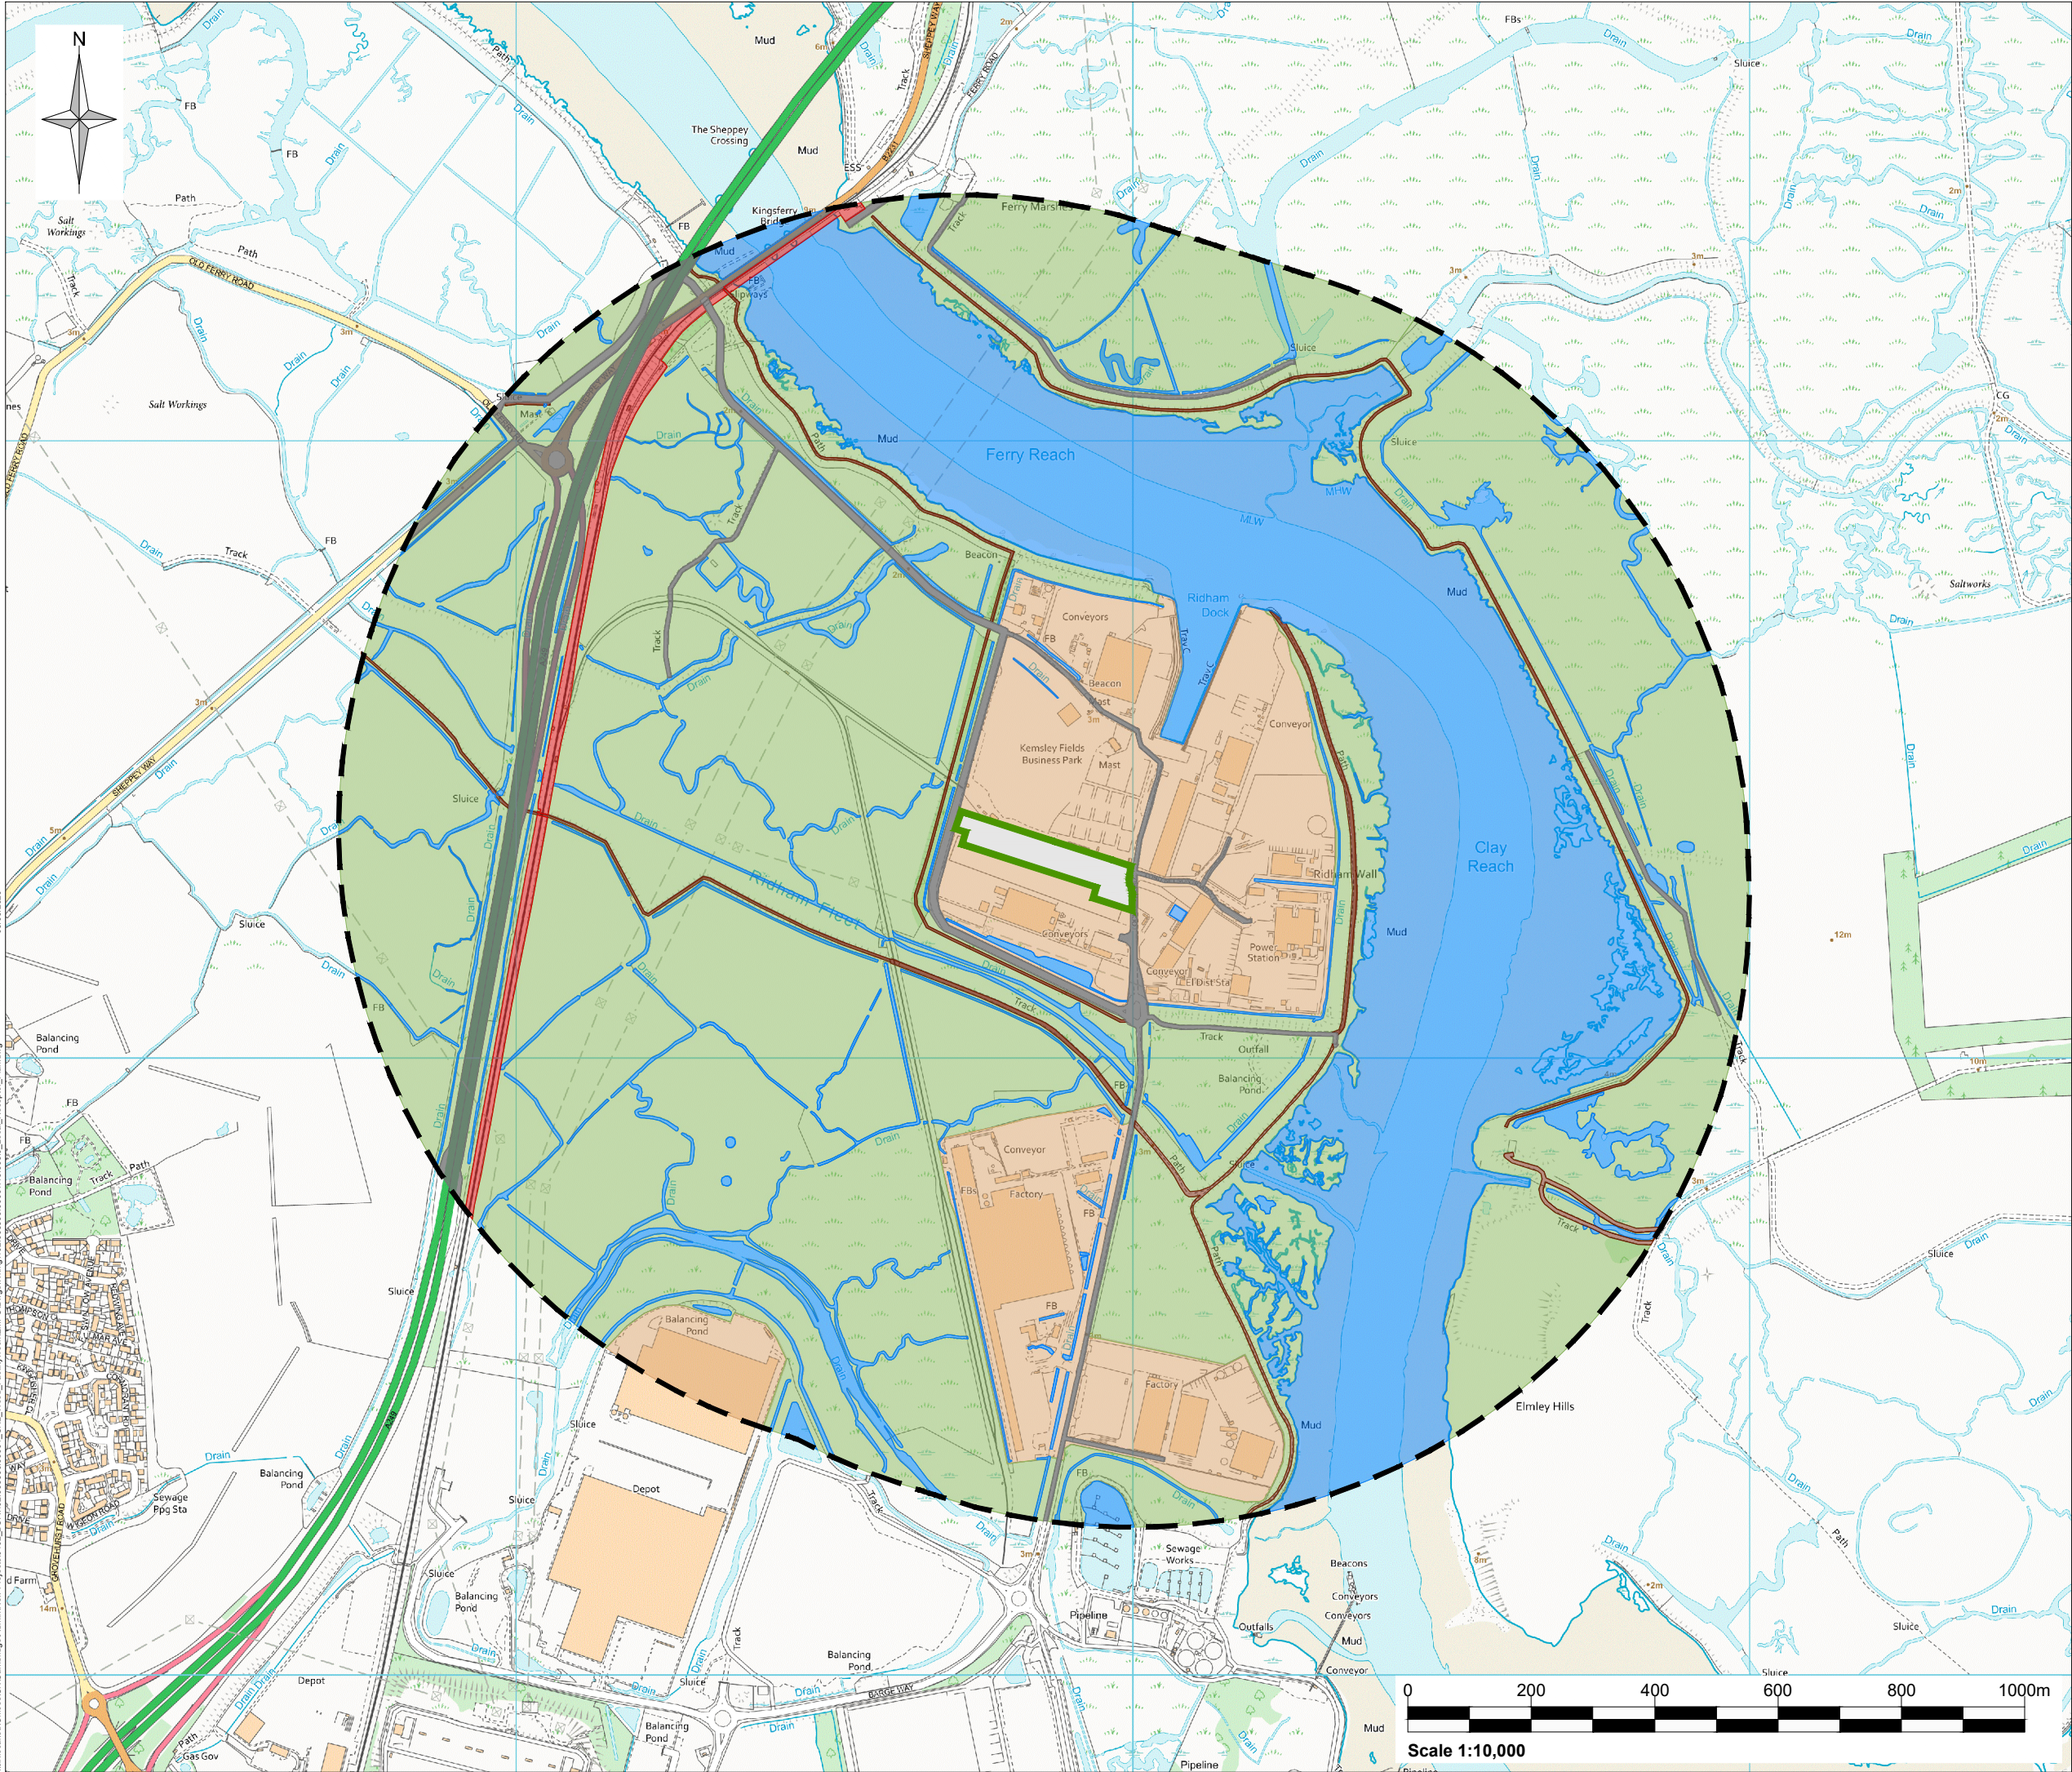

Legend:

- Environmental Permit Boundary
- 1km Offset Boundary
- Roads
- Surface Water Features
- Areas Of Open Space and Marshland
- Commercial Industrial
- Pathway / Track

Rev	Amendments	Date	By	Chk	Auth
 www.slrconsulting.com					
Client Countrystyle Recycling Ltd					
Project Wood Facility Environmental Permit Application					
Figure Title Local Receptor Plan					
Scale 1:10,000 @ A3		SLR Project No. 402.065590.00001			
Designed	Drawn TS	Checked TH	Authorised GS		
Date	Date Mar 2026	Date Mar 2026	Date Mar 2026		
Figure Number 03					Rev. 0